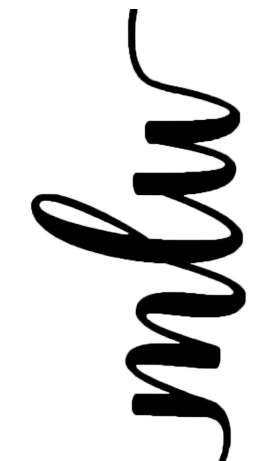



SIX DRAFTING PACKET

Savannah College of Art and Design

Table of Contents


- 01- (A) Ground Plan
- 02-(B) Front Elevation
- 03-(C) Section Cut
- 04-(D) Back Wall
- 05-(E) Stairs
- 06-(F) Balcony
- 07- (G, H, I, J) Stage Pieces

DRAWN BY Madison Weygand	PROJECT 3	PROJECT PROJECT SIX	ISSUE 5/20/25	CLIENT Tyler Schank PROD 314 SCAD	SAVANNAH COLLEGE OF ART AND DESIGN Savannah, GA	
------------------------------------	---------------------	----------------------------------	-------------------------	---	---	--

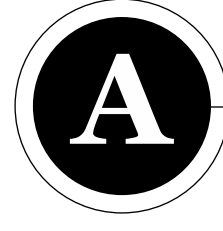

GROUND PLAN

SCALE: 1/4" = 1'-0"

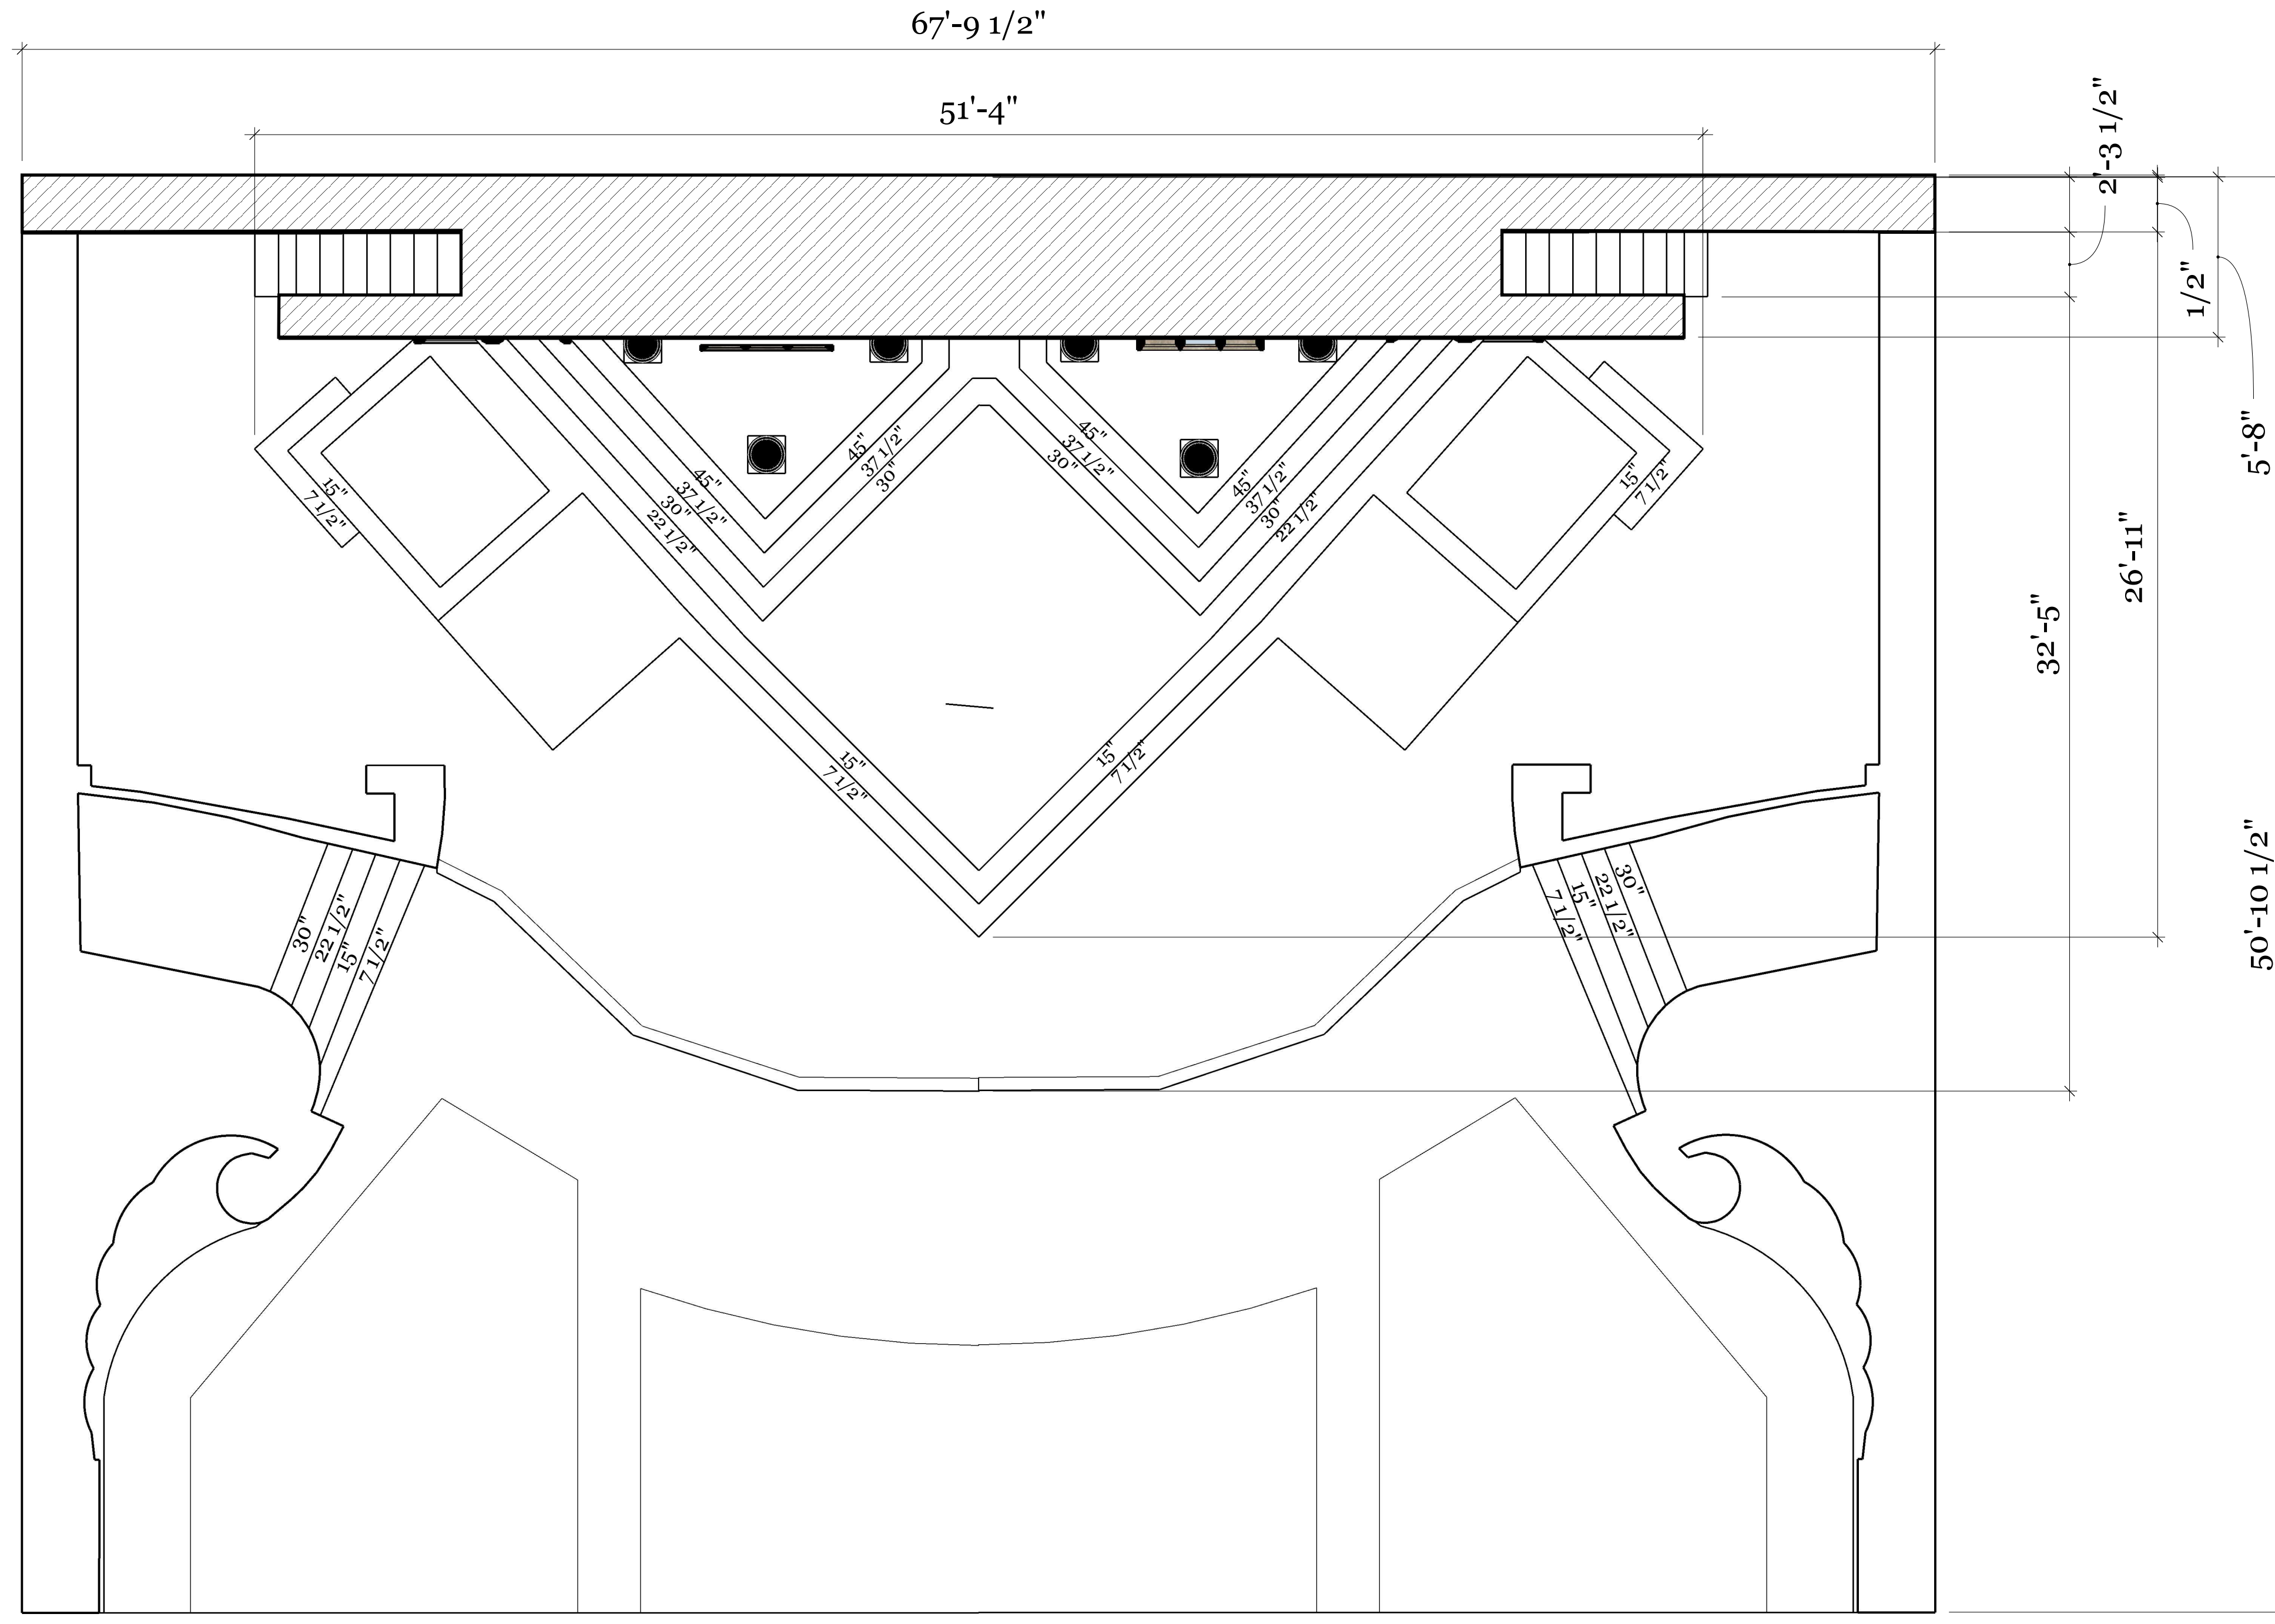

DRAWN BY
Madison Weygand

DESCRIPTION
Ground Plan

PROJECT NO.
3

PROJECT
SIX

ISSUE
5/20/25

CLIENT
Tyler Schank
PROD 314
SCAD


SAVANNAH COLLEGE OF ART AND DESIGN
Savannah, GA




B

FRONT ELEVATION

SCALE: 1/2" = 1'-0"

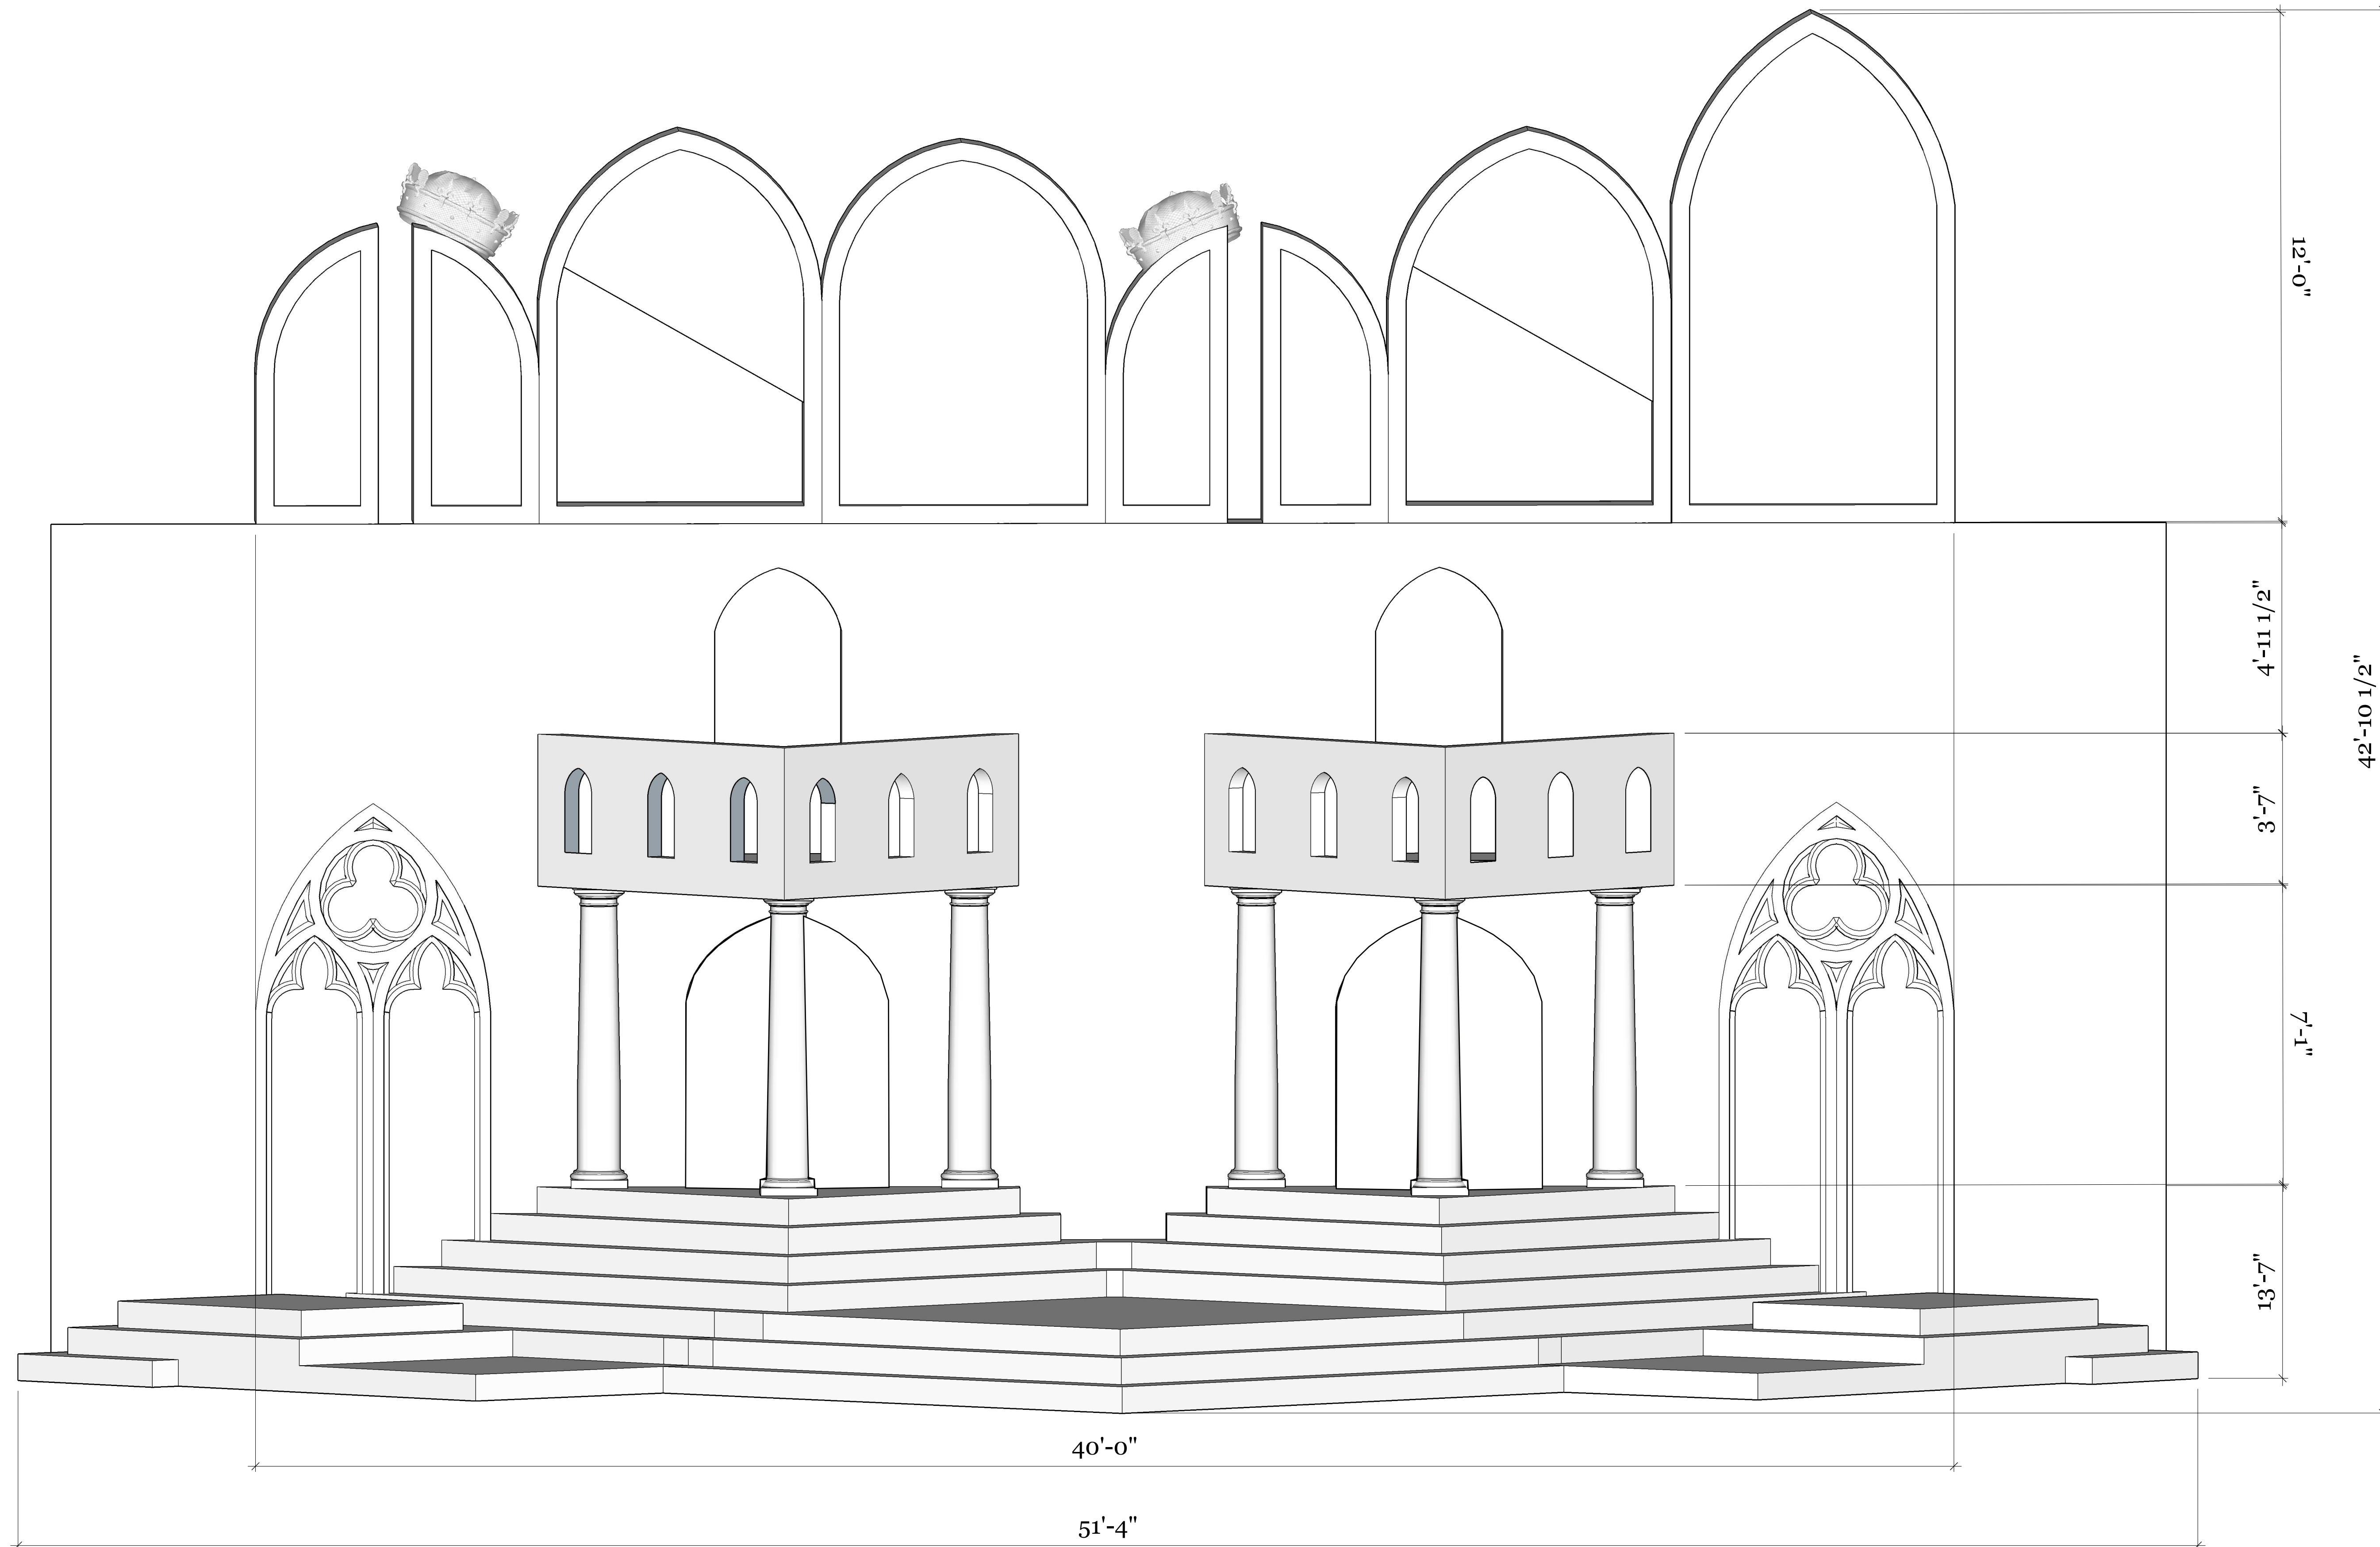



DRAWN BY Madison Weygand	PROJECT NO. 3	ISSUE 5/20/25	CLIENT Tyler Schank PROD 314 SCAD	SAVANNAH COLLEGE OF ART AND DESIGN Savannah, GA	
DESCRIPTION Front Elevation	PROJECT SIX				

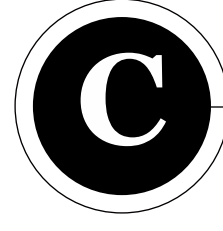

SECTION CUT

SCALE: 1/4" = 1'-0"

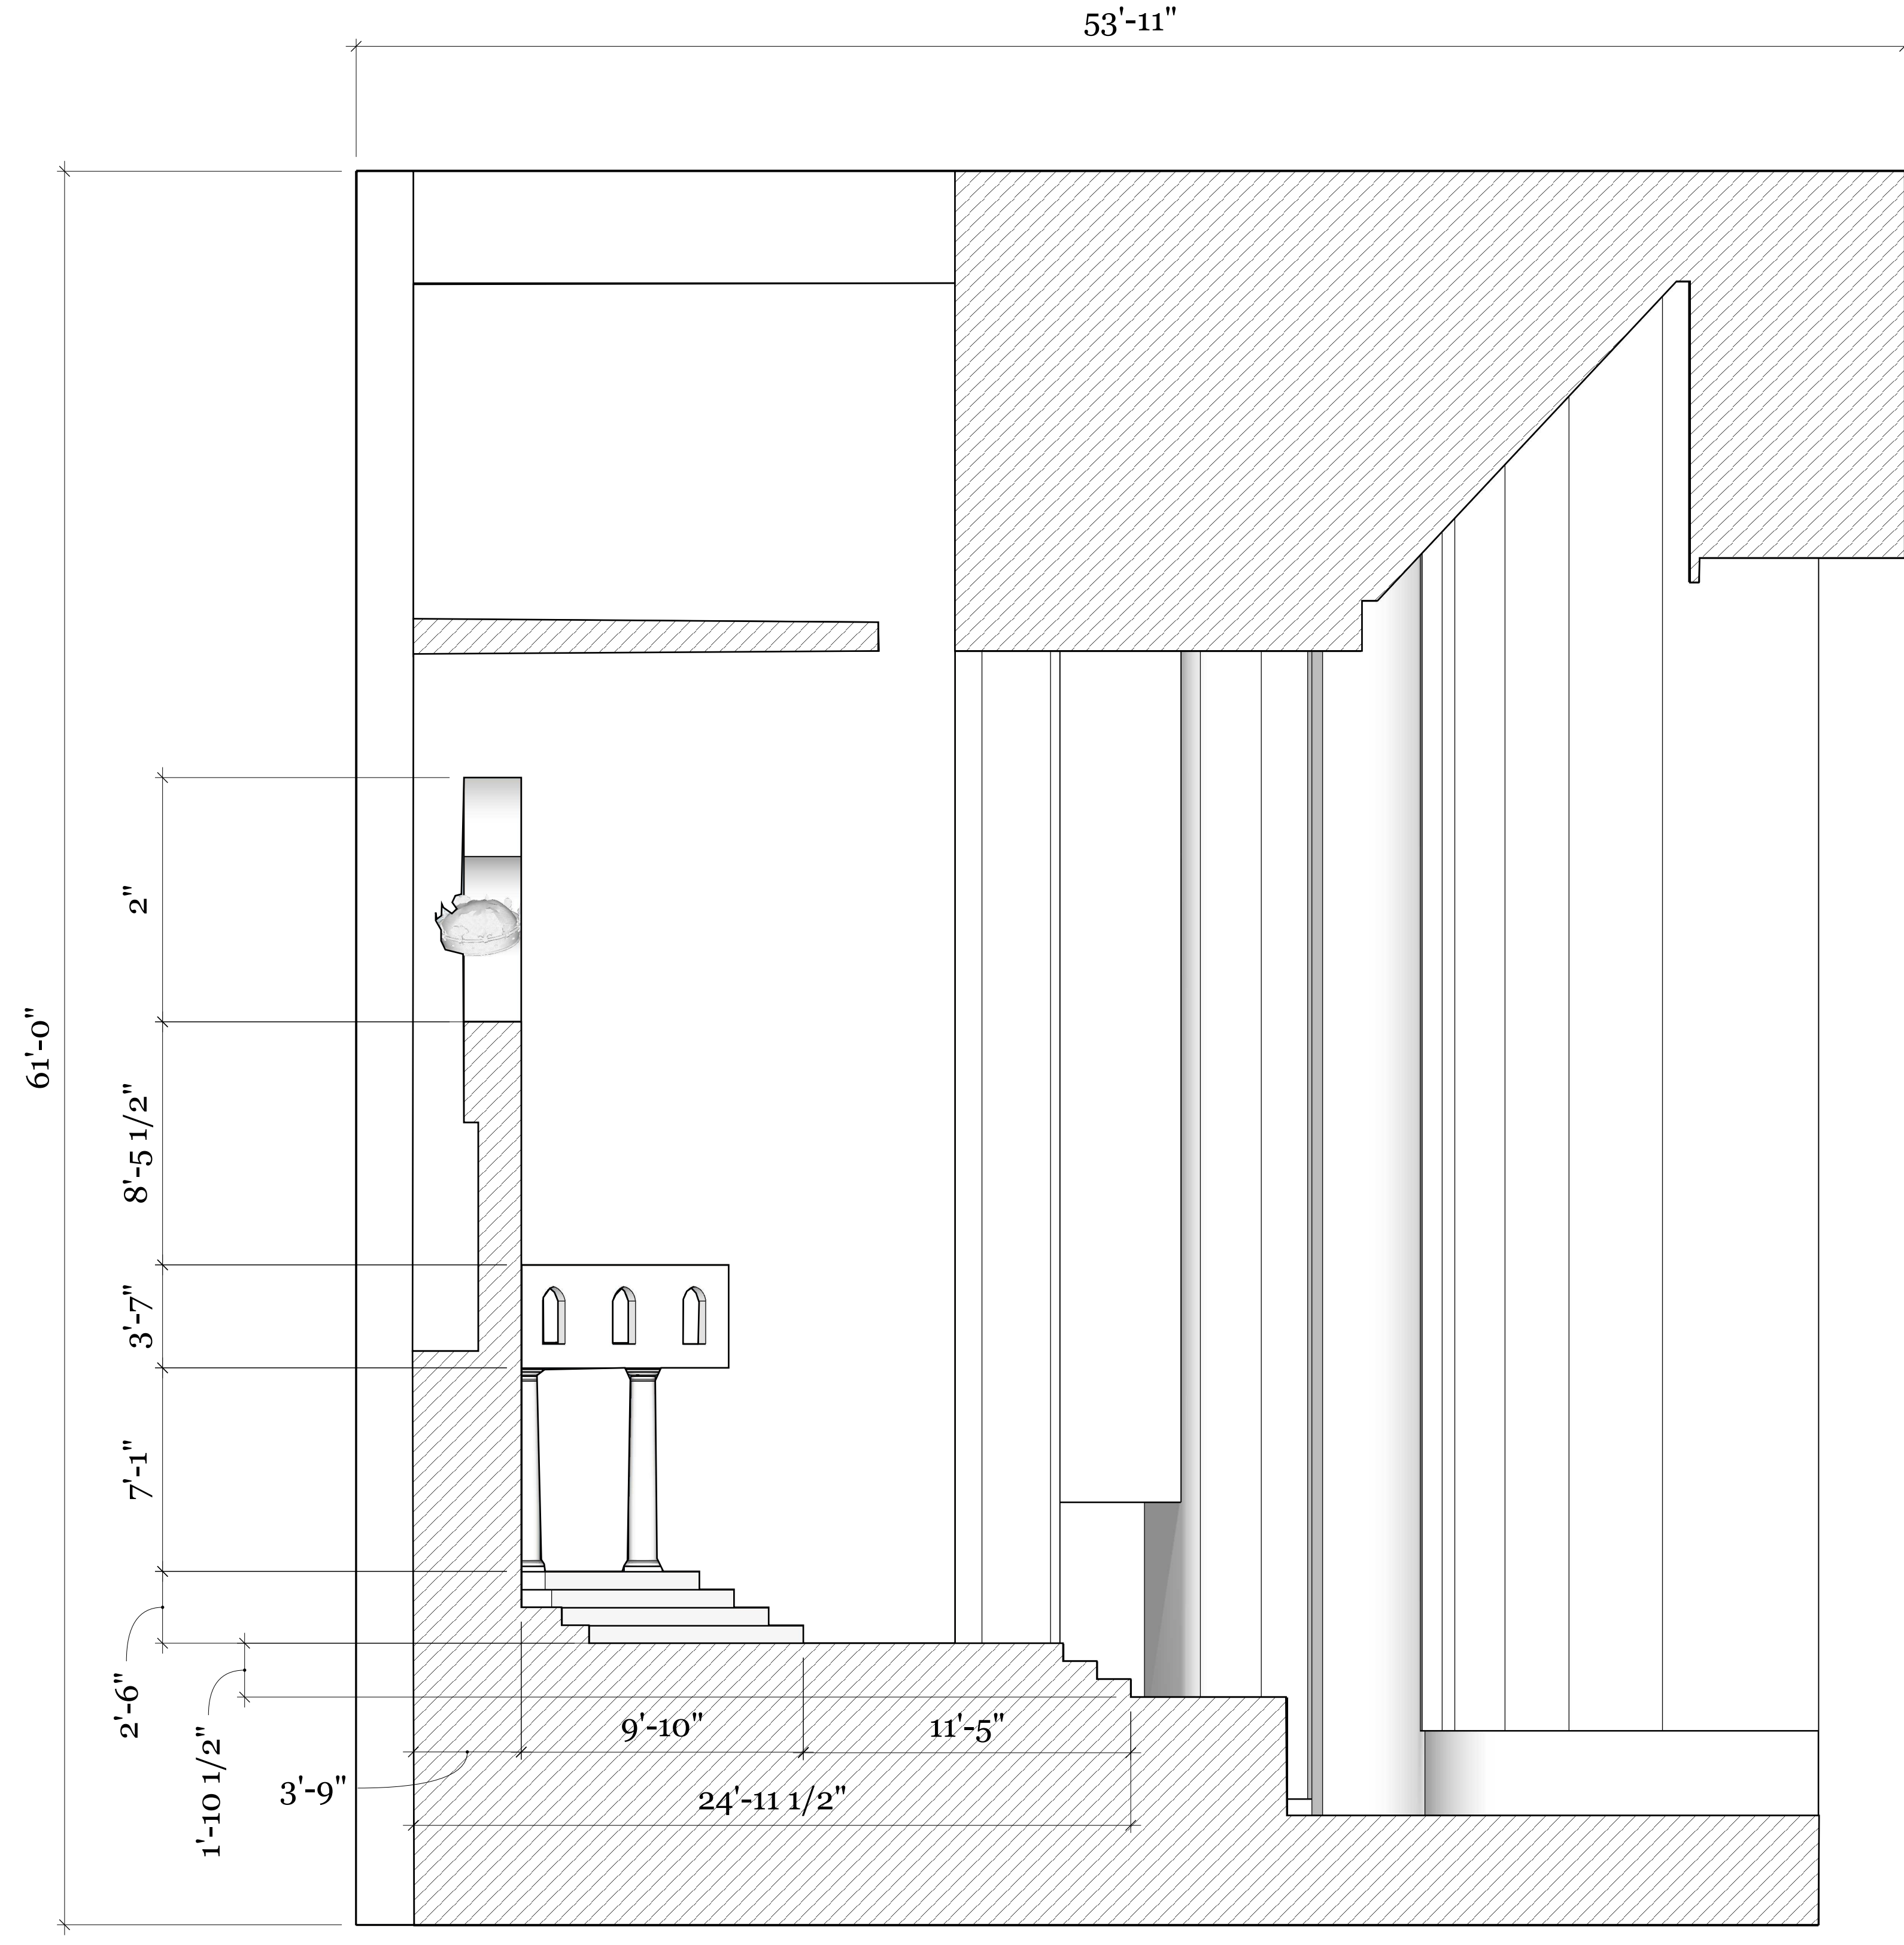


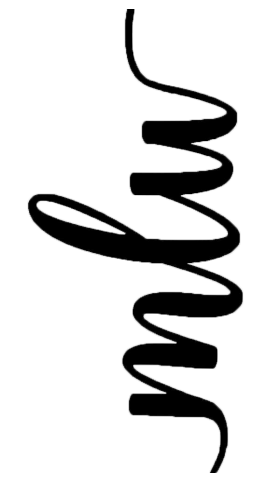DRAWN BY Madison Weygand DESCRIPTION Section Cut	PROJECT NO. 3 PROJECT SIX	ISSUE 5/20/25	CLIENT Tyler Schank PROD 314 SCAD	SAVANNAH COLLEGE OF ART AND DESIGN Savannah, GA 
---	--	-------------------------	---	---

D

BACK WALL


SCALE: 1/2" = 1'-0"

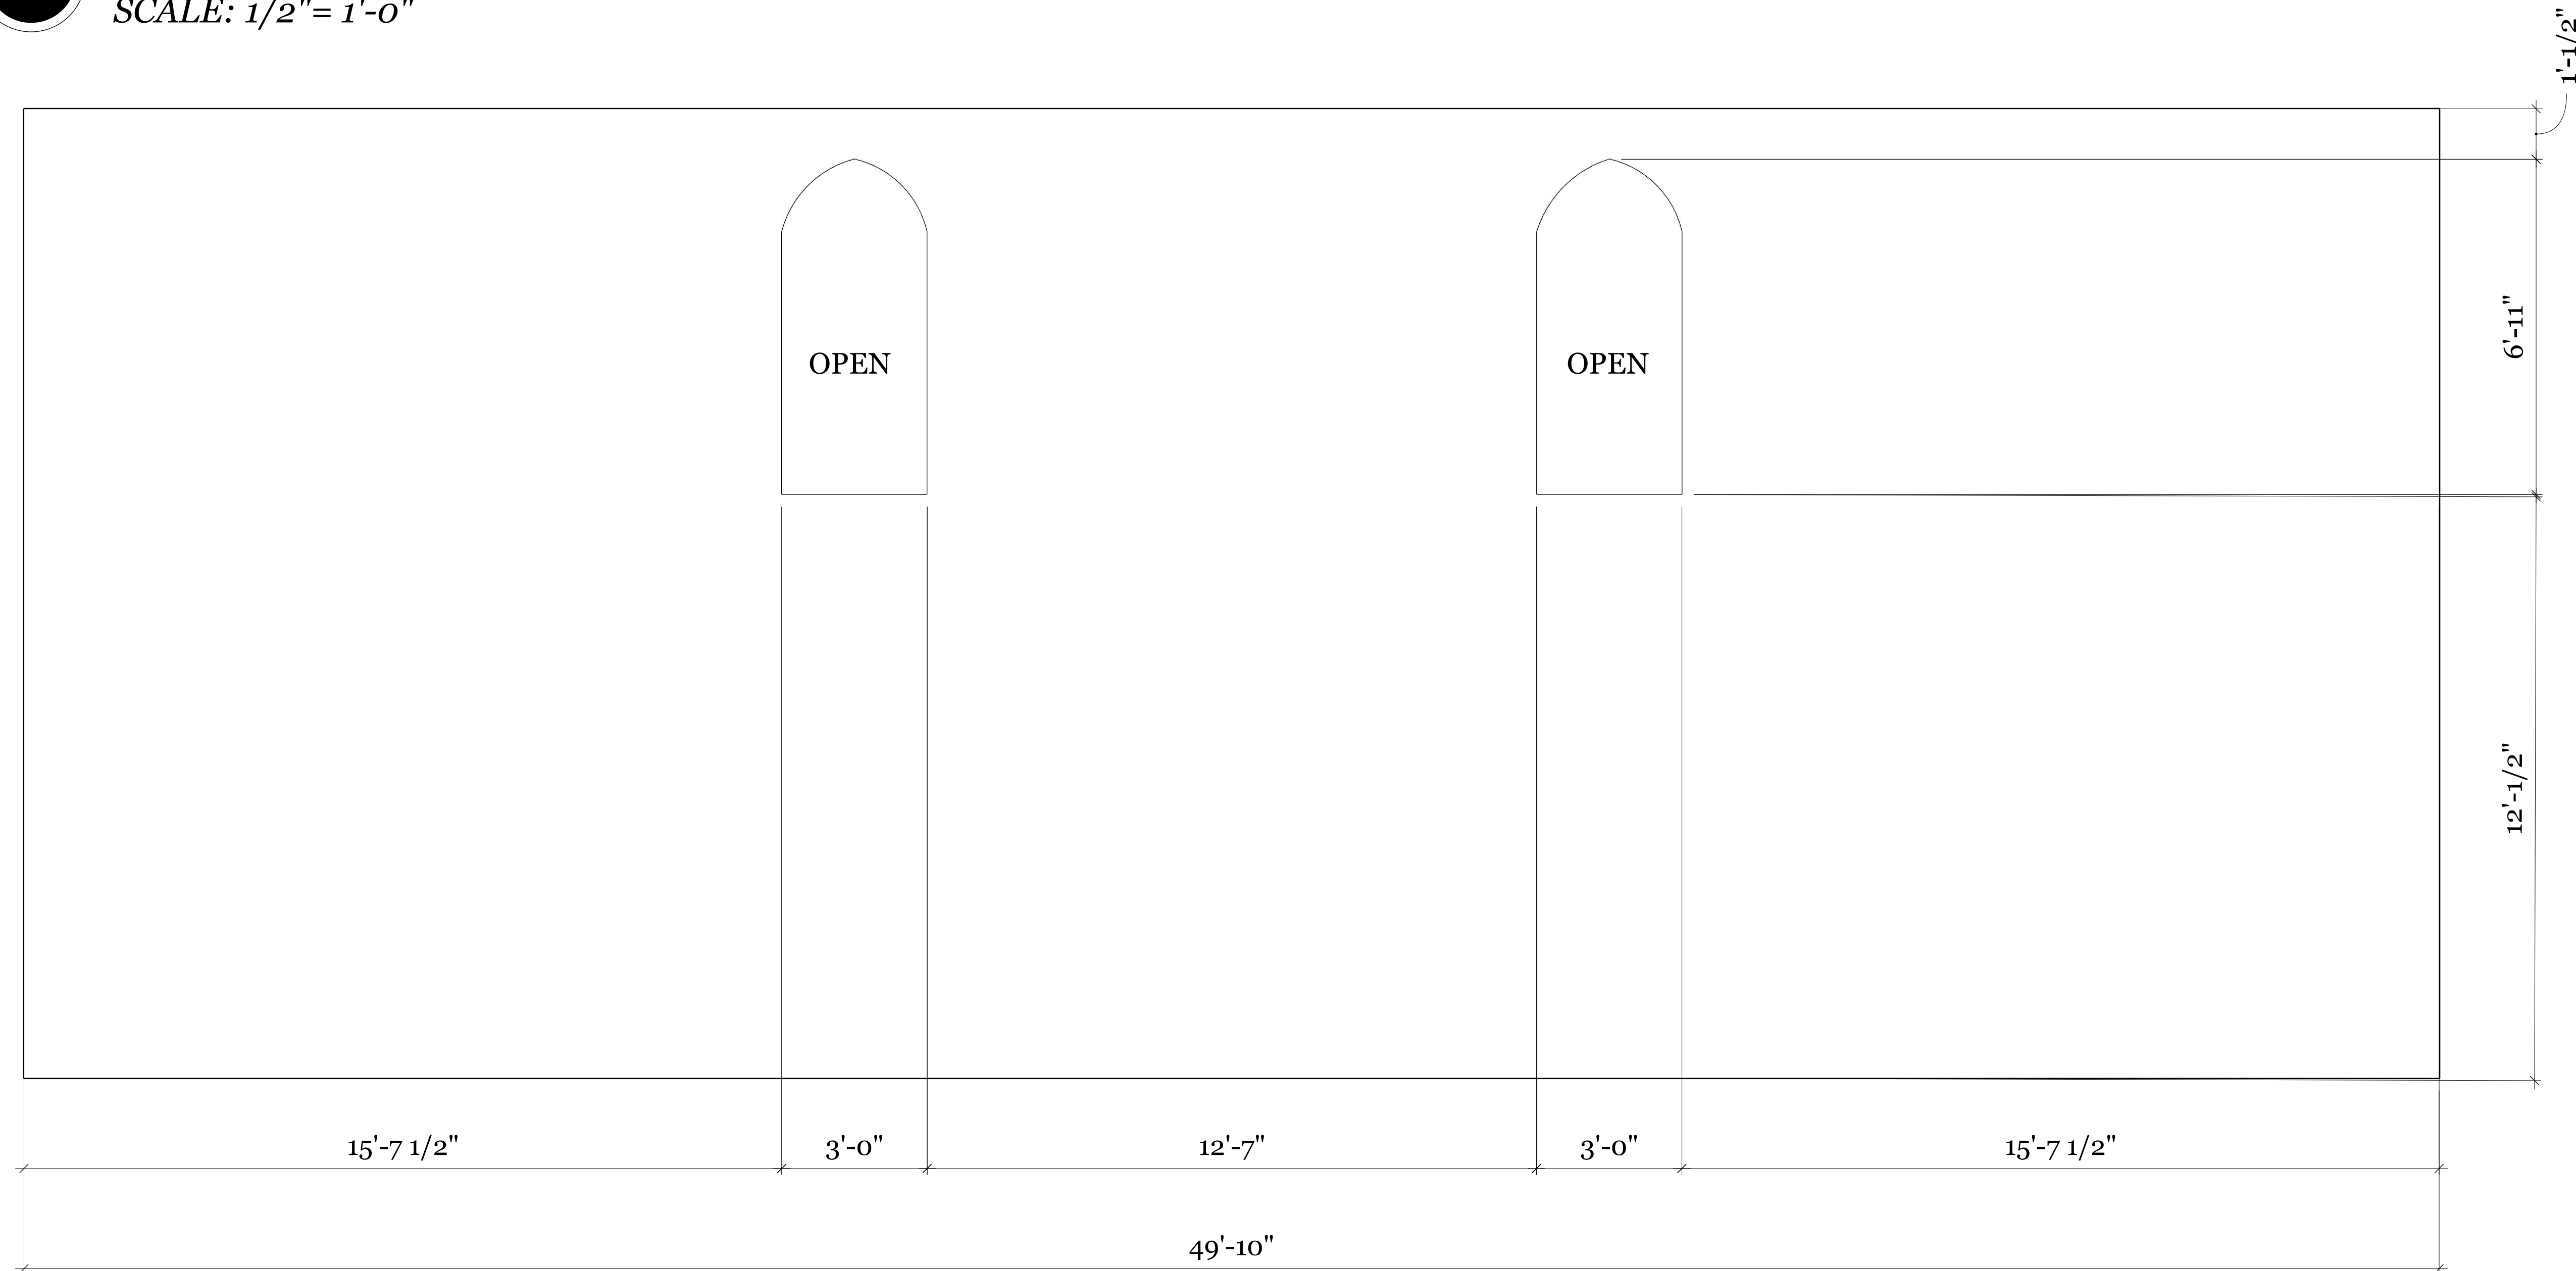

D

WALL THICKNESS



1 Scale: 1/2" = 1'-0"

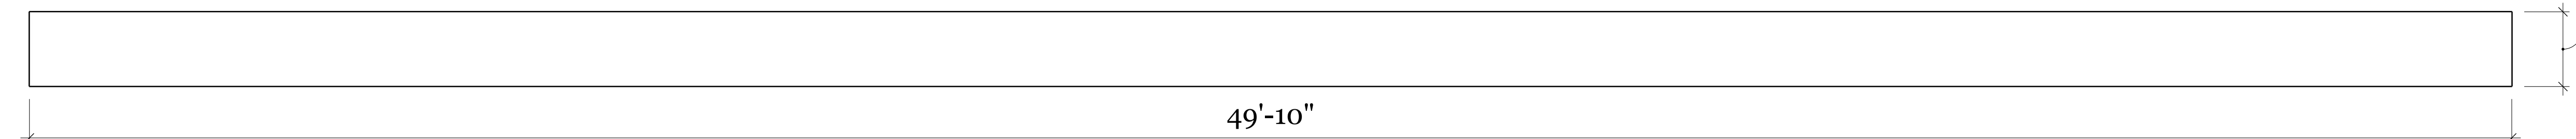

D

VERTICAL WALL HEIGHT

2 Scale: 1/2" = 1'-0"

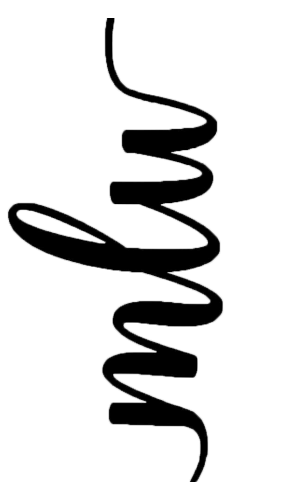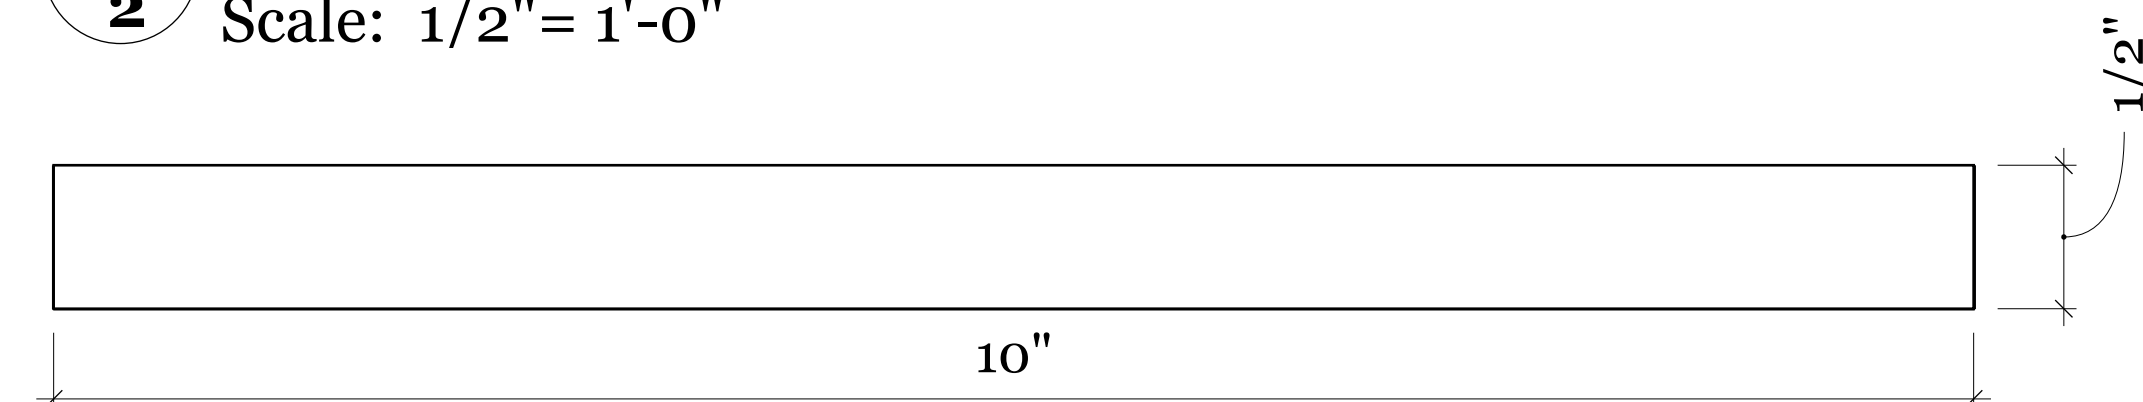


SAVANNAH COLLEGE OF ART AND DESIGN
Savannah, GA

CLIENT
Tyler Schank
PROD 314
SCAD

ISSUE
5/20/25



PROJECT NO.
3
PROJECT
SIX

DRAWN BY
Madison Weygand
DESCRIPTION
Back Wall

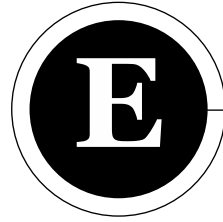


STAIRS

SCALE: 1/2" = 1'-0"

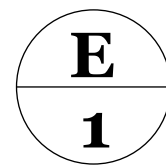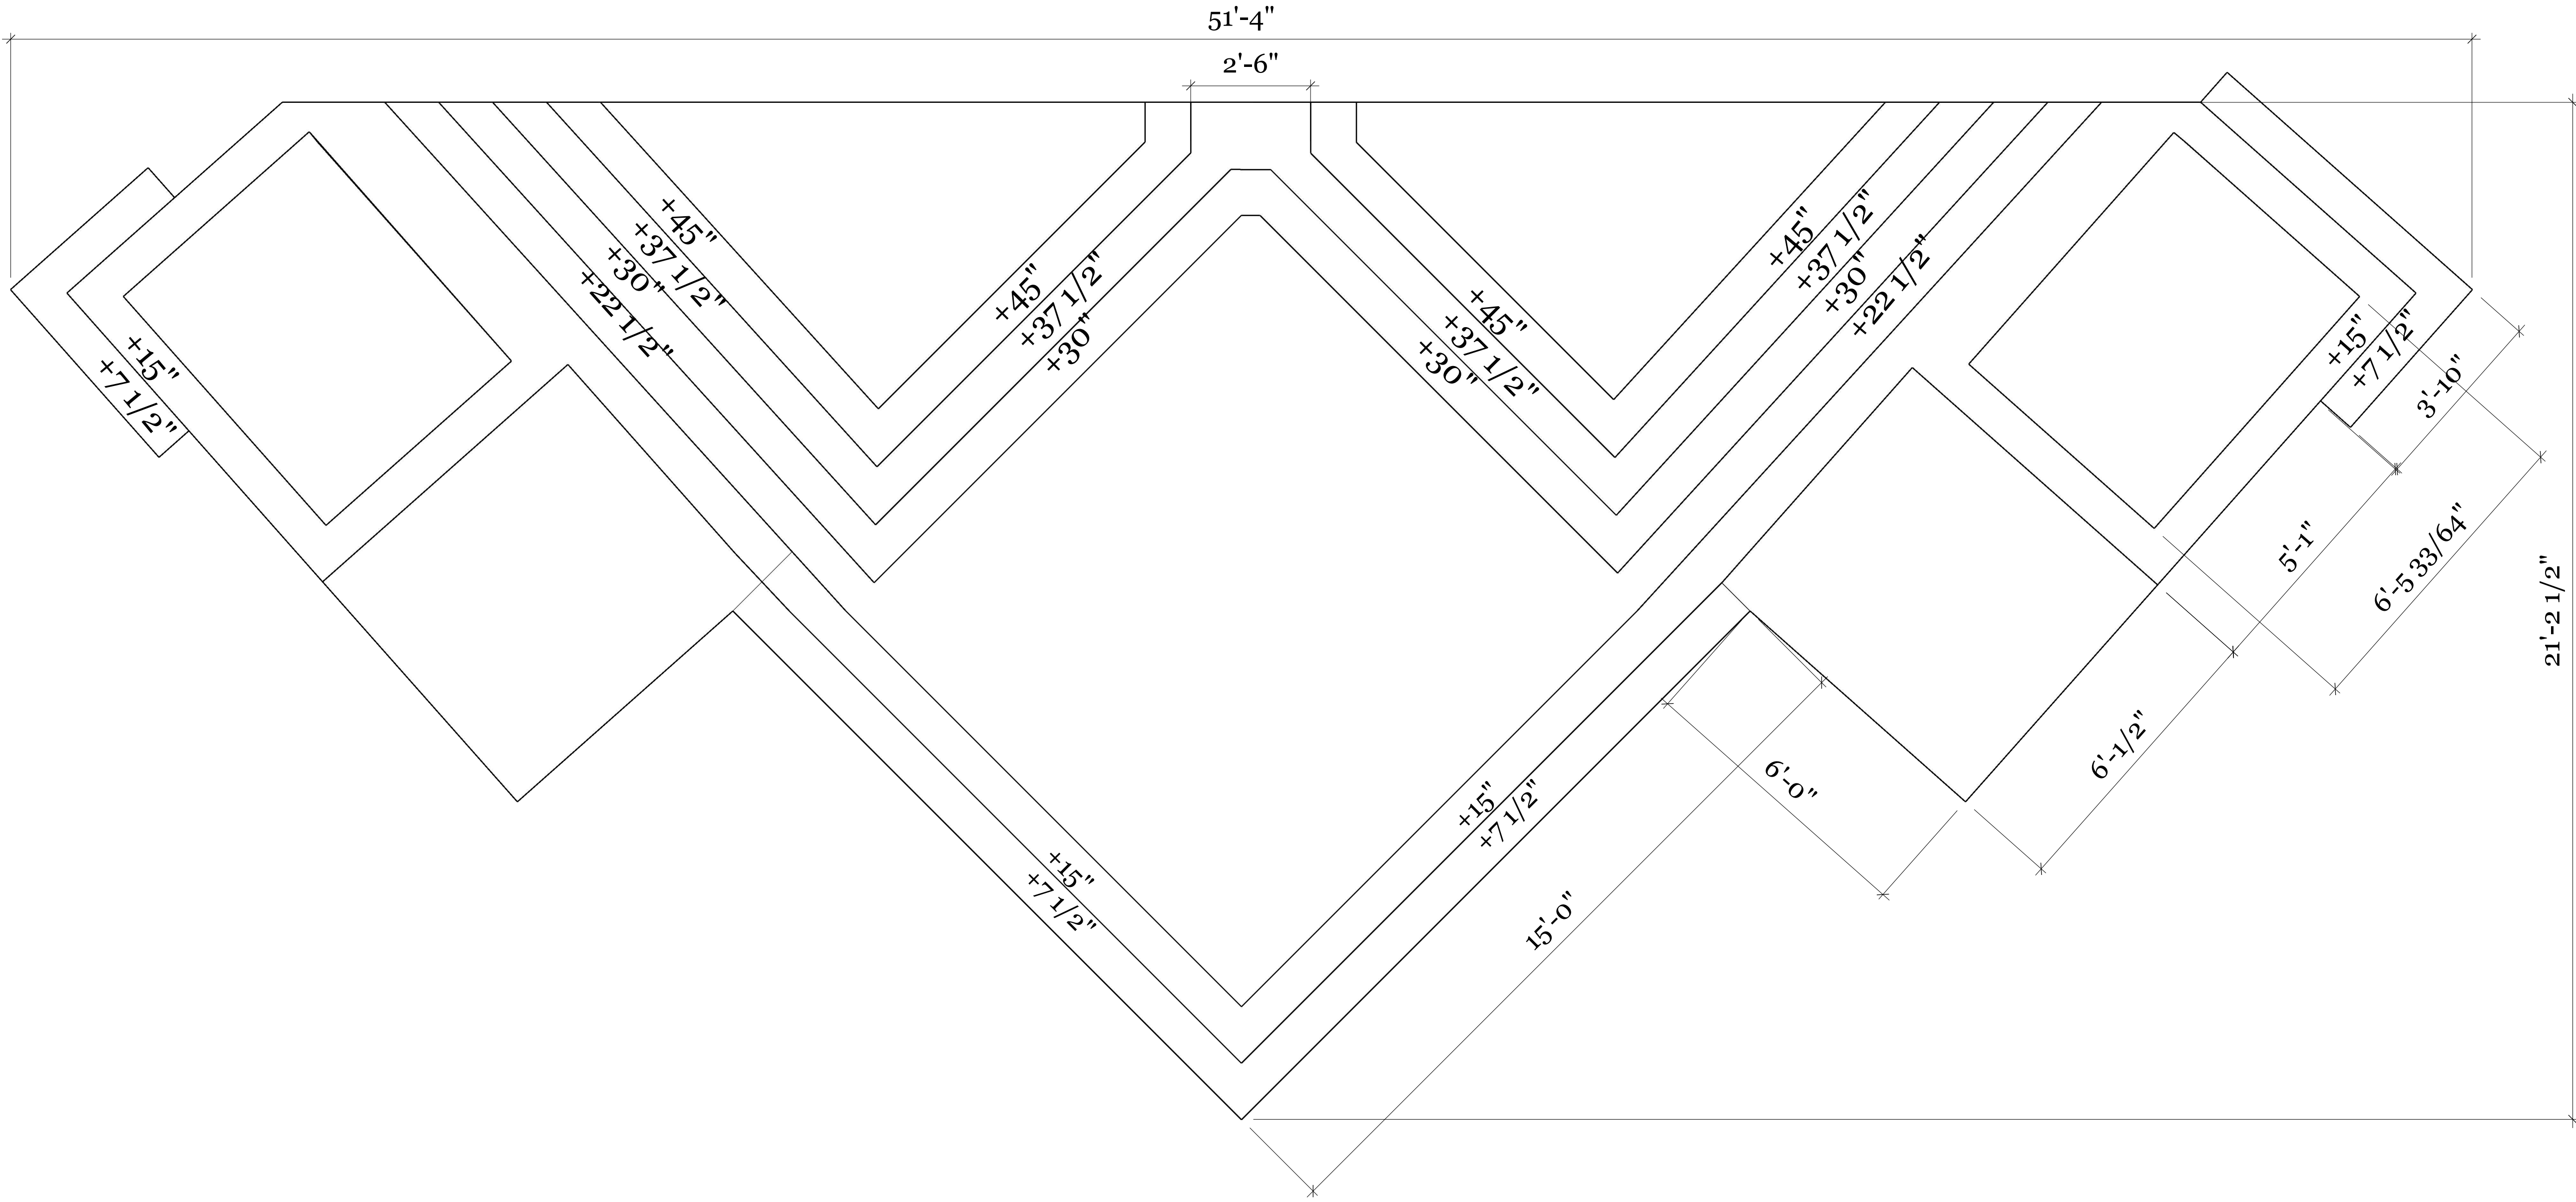


STAIR HEIGHT

Scale: 1/2" = 1'-0"

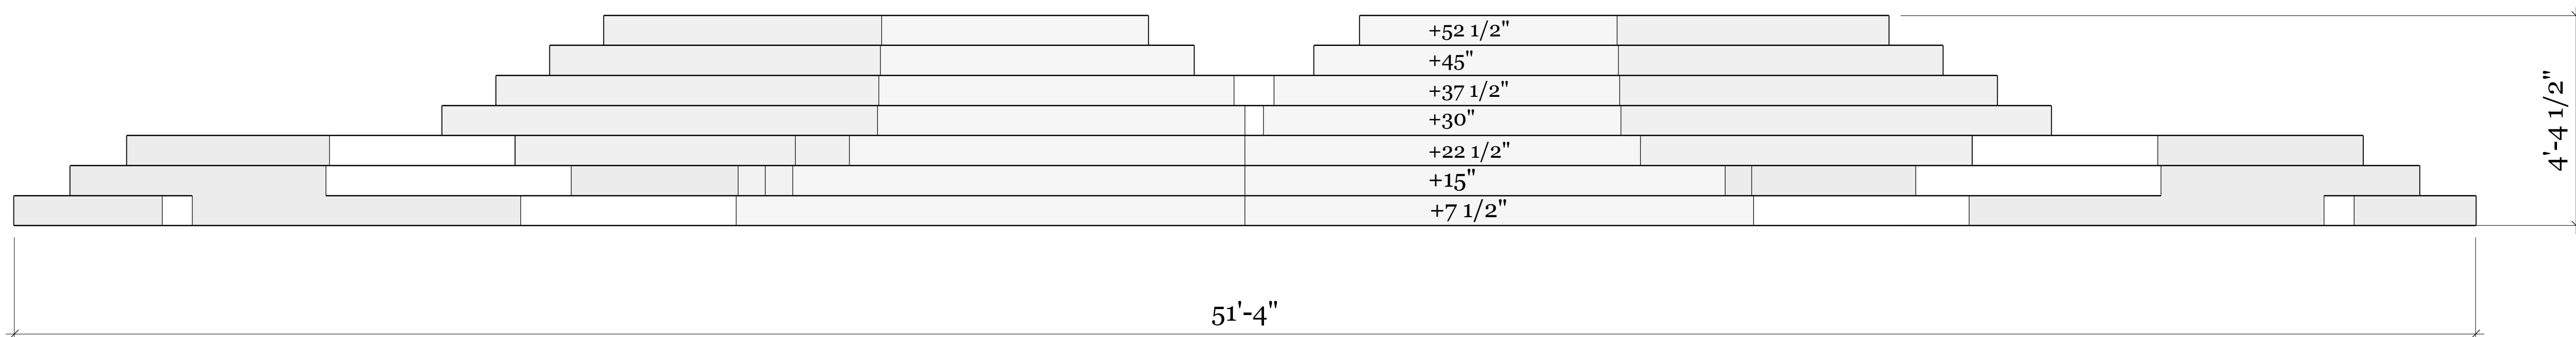

NOTES
 STAIRS:
 TYP. HEIGHT (+7.5")
 TYP. WIDTH (10")

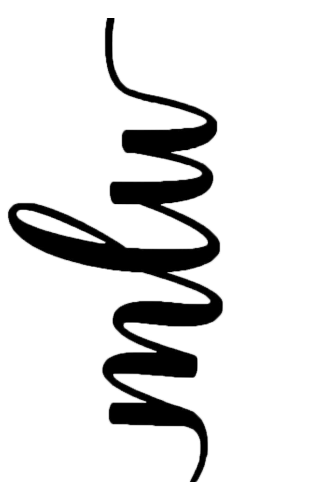

SAVANNAH COLLEGE OF ART AND DESIGN
Savannah, GA

CLIENT
Tyler Schank
PROD 314
SCAD

ISSUE
5/20/25


PROJECT NO.
3
PROJECT
SIX

DRAWN BY
Madison Weygand
DESCRIPTION
Stairs

F

BALCONY


SCALE: 1 1/2" = 1'-0"

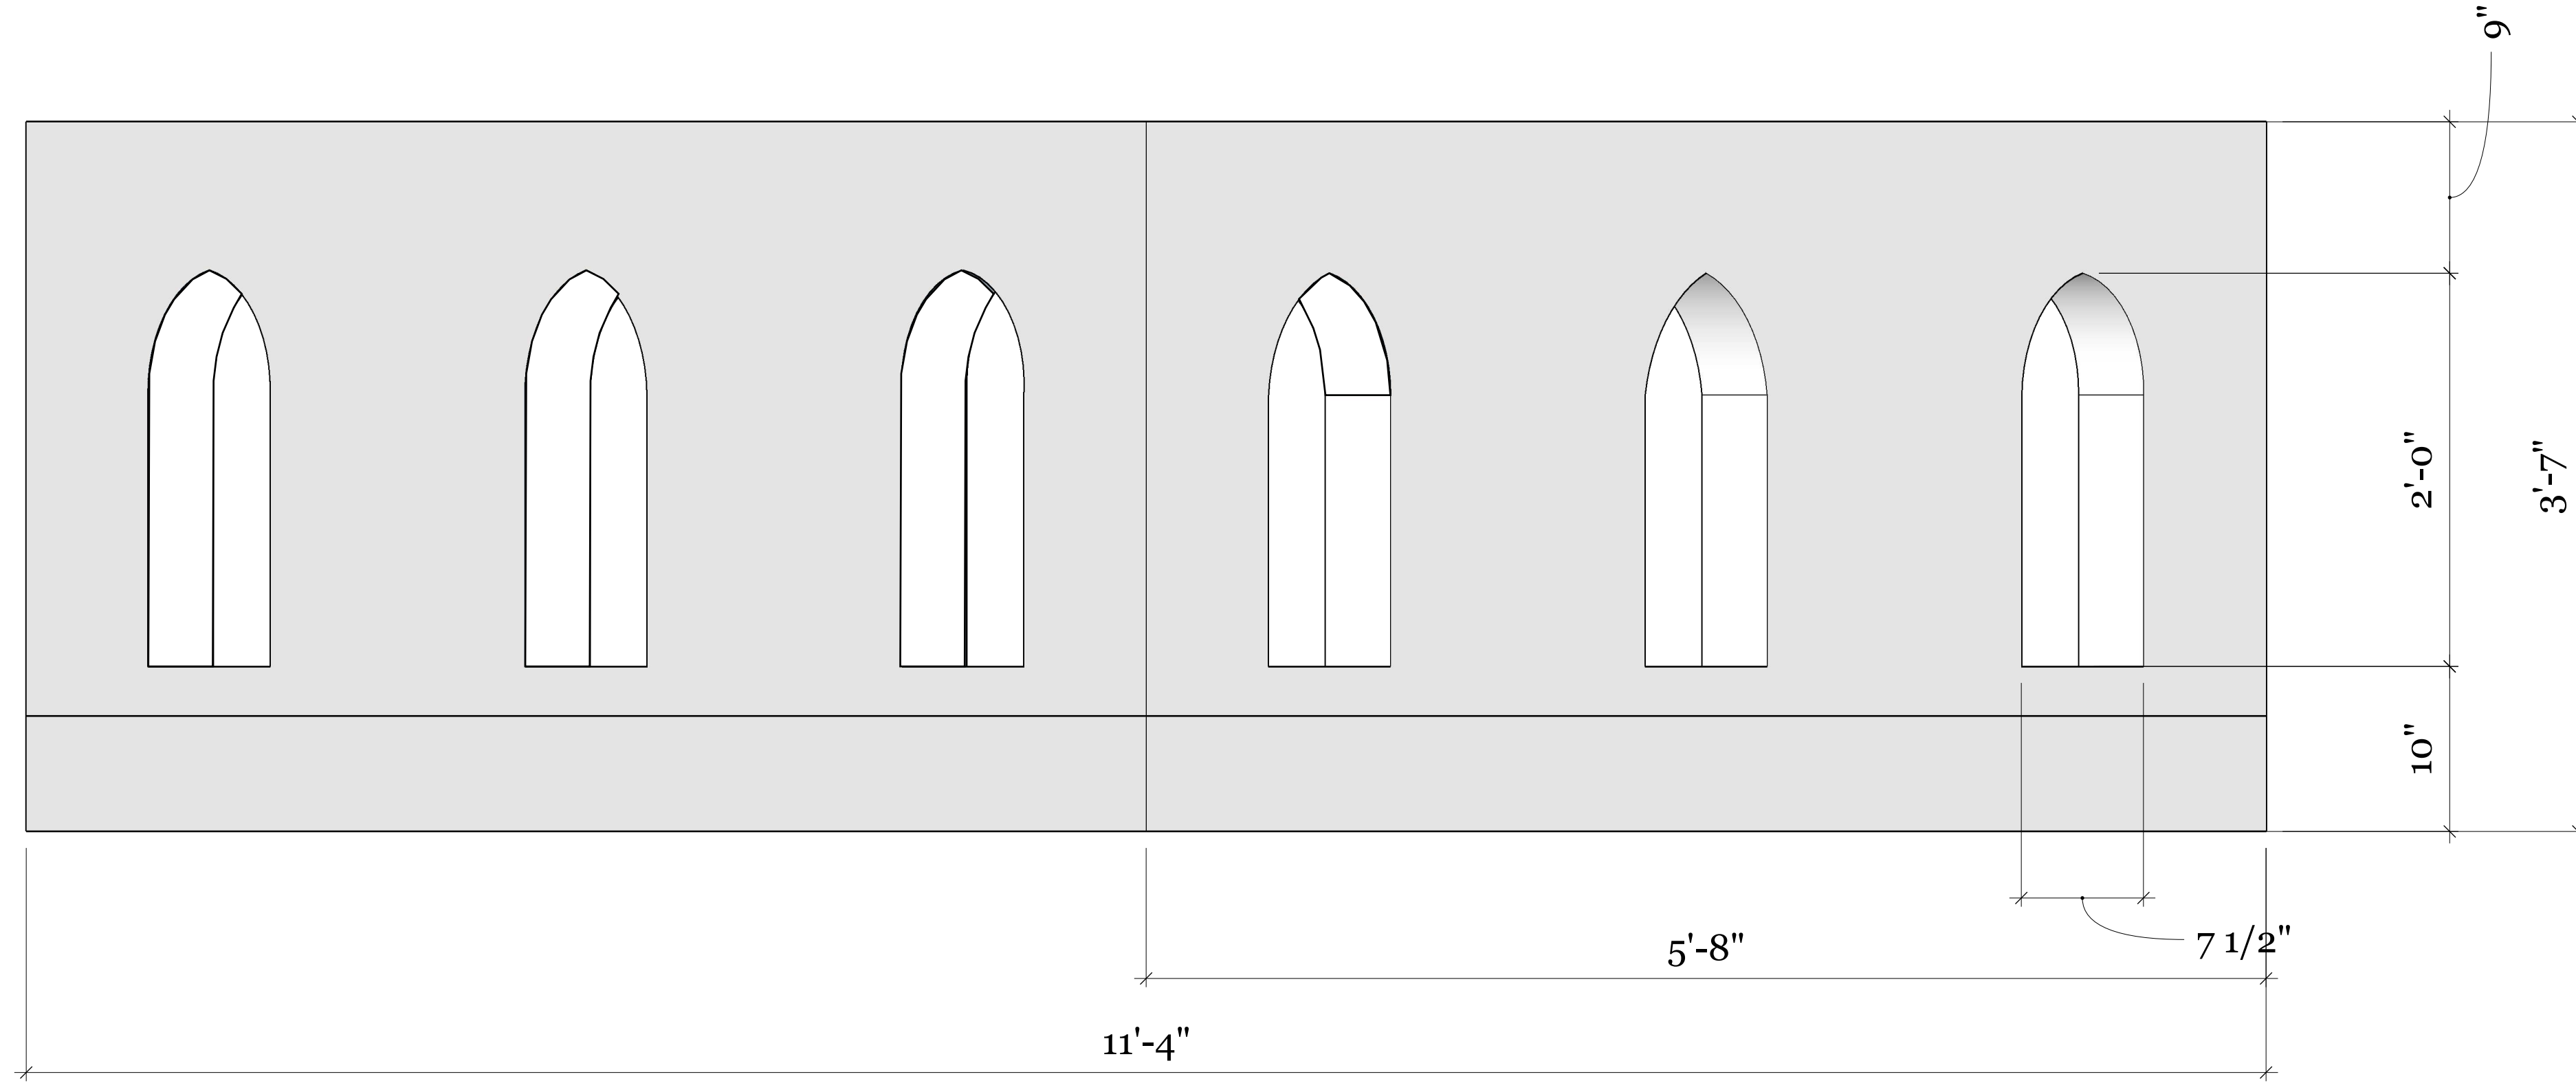

F
1

BALCONY TOP VIEW

Scale: 3/4" = 1'-0"

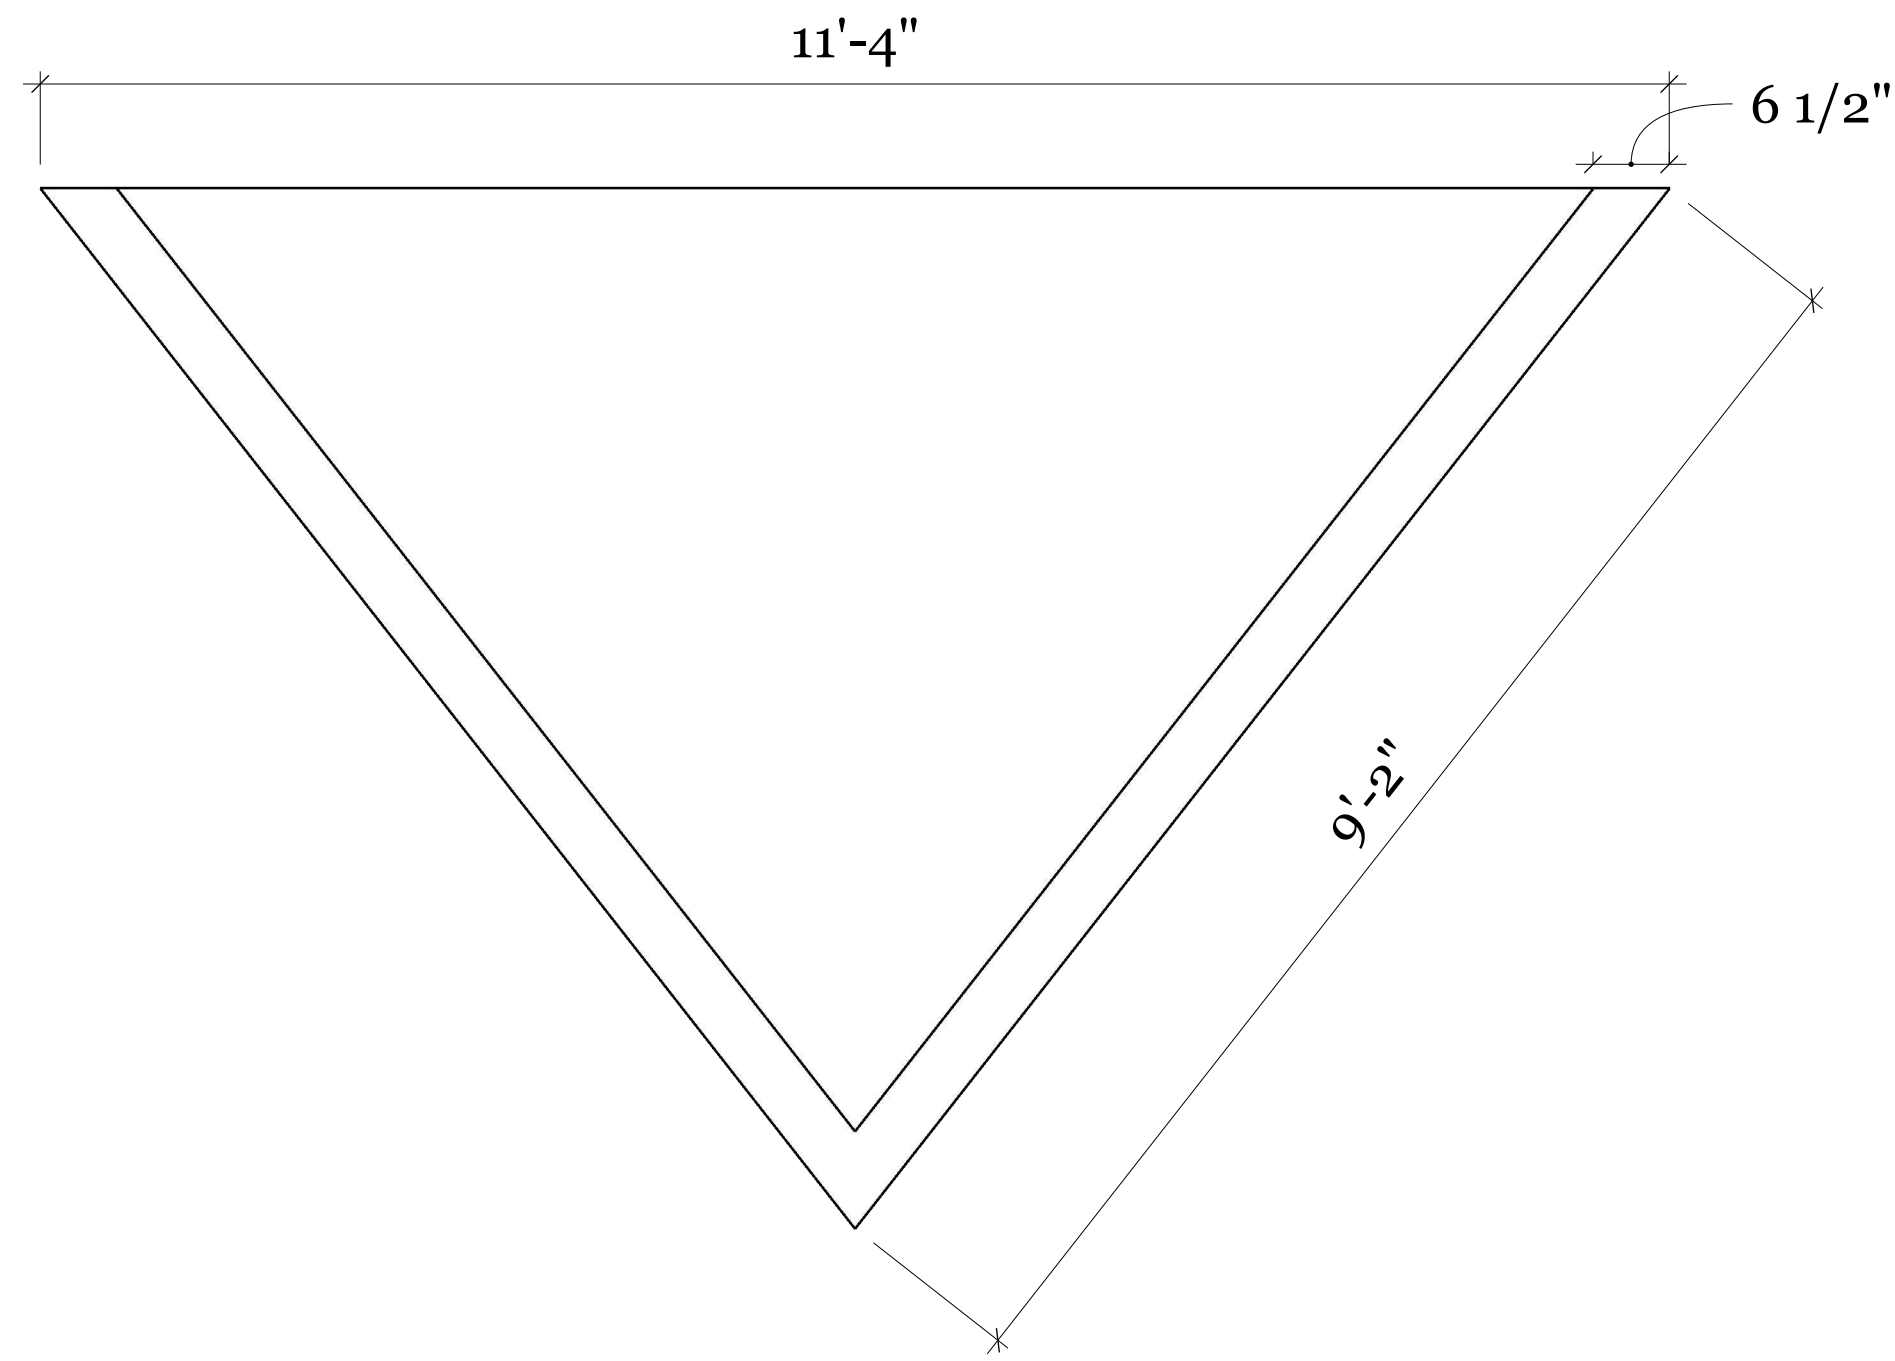

SAVANNAH COLLEGE OF ART AND DESIGN
Savannah, GA

CLIENT
Tyler Schank
PROD 314
SCAD

ISSUE
5/20/25


PROJECT NO.
3
PROJECT
SIX

DRAWN BY
Madison Weygand
DESCRIPTION
Balcony

G

CROWN


SCALE: 1/2" = 1'-0"

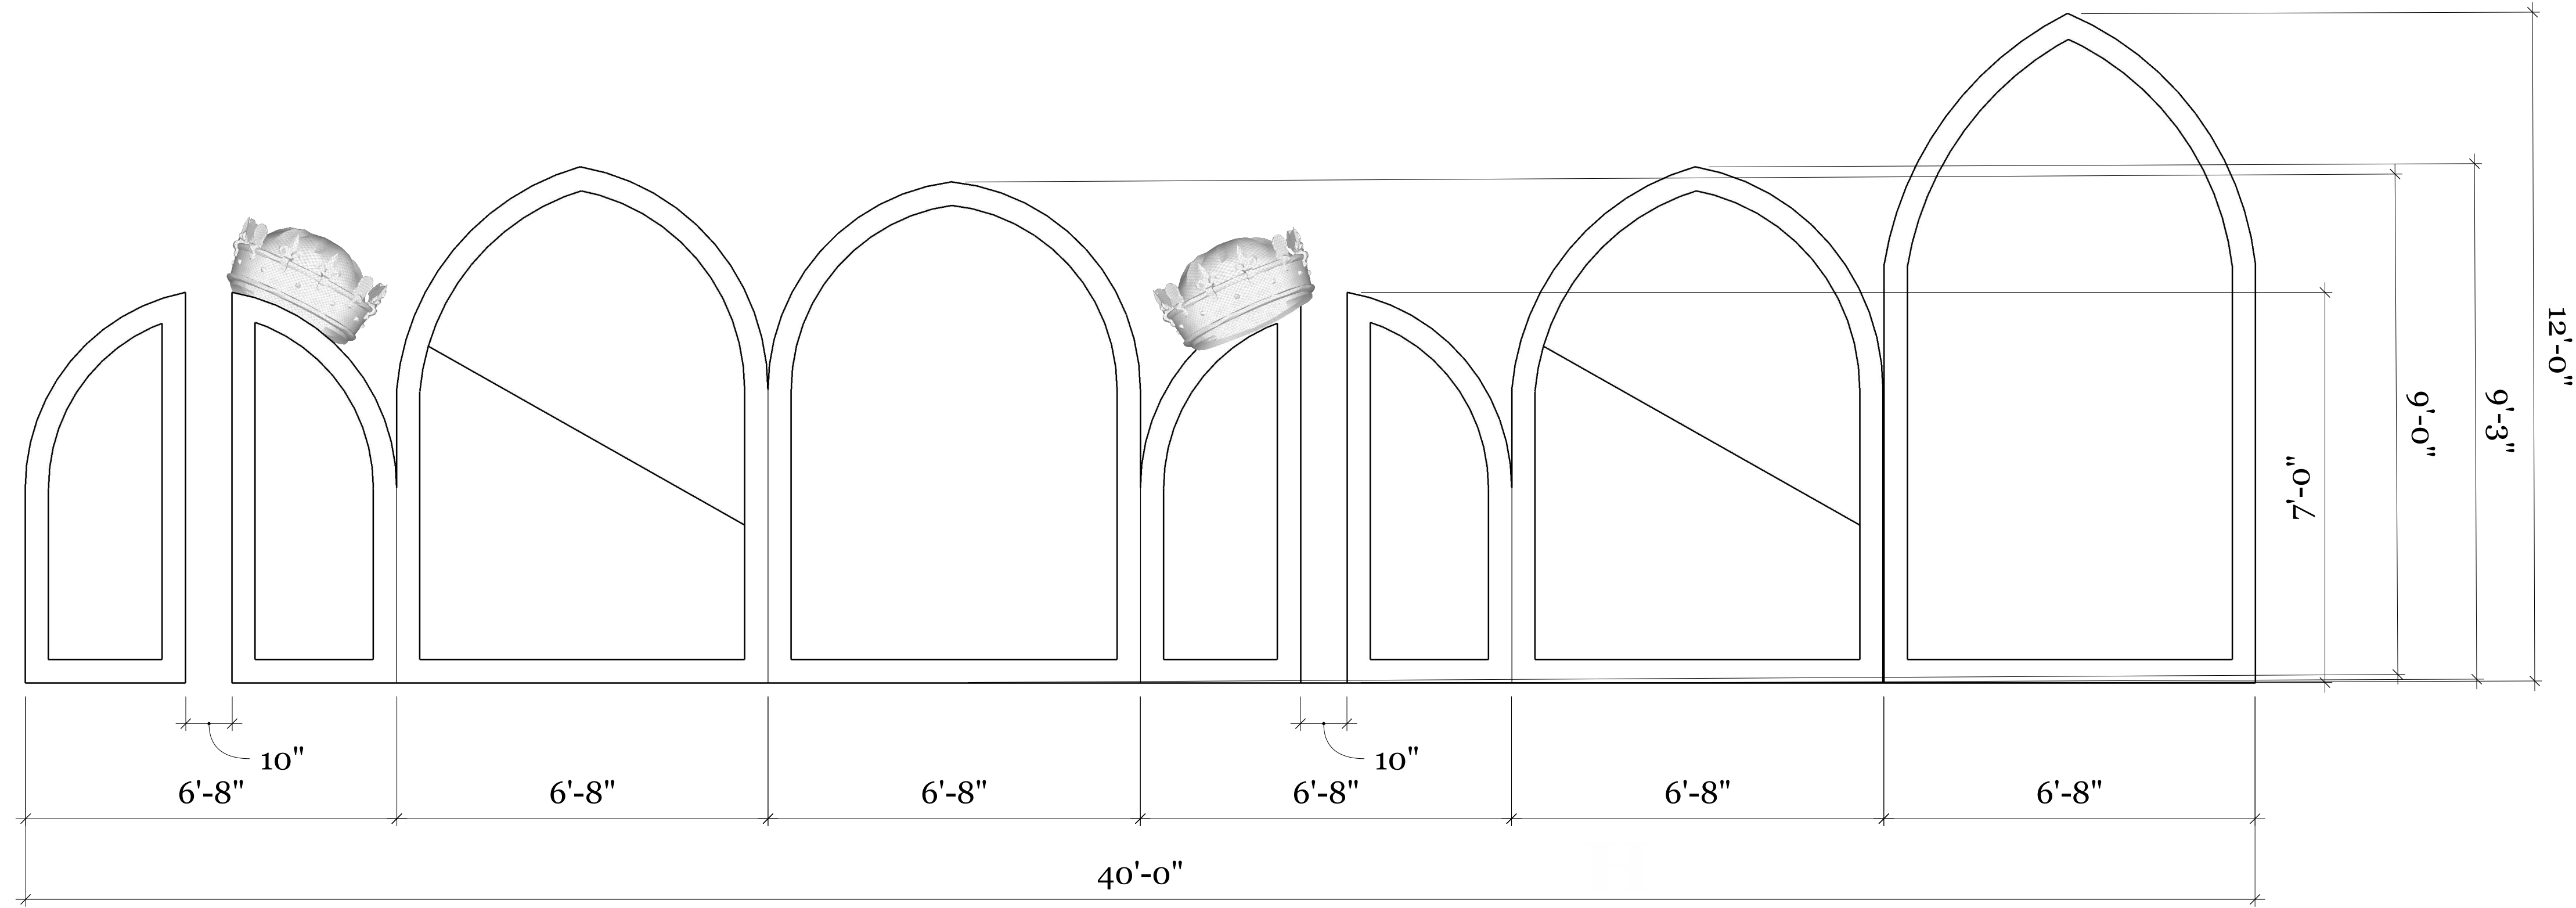

H

CROWN


SCALE: 1/2" = 1'-0"

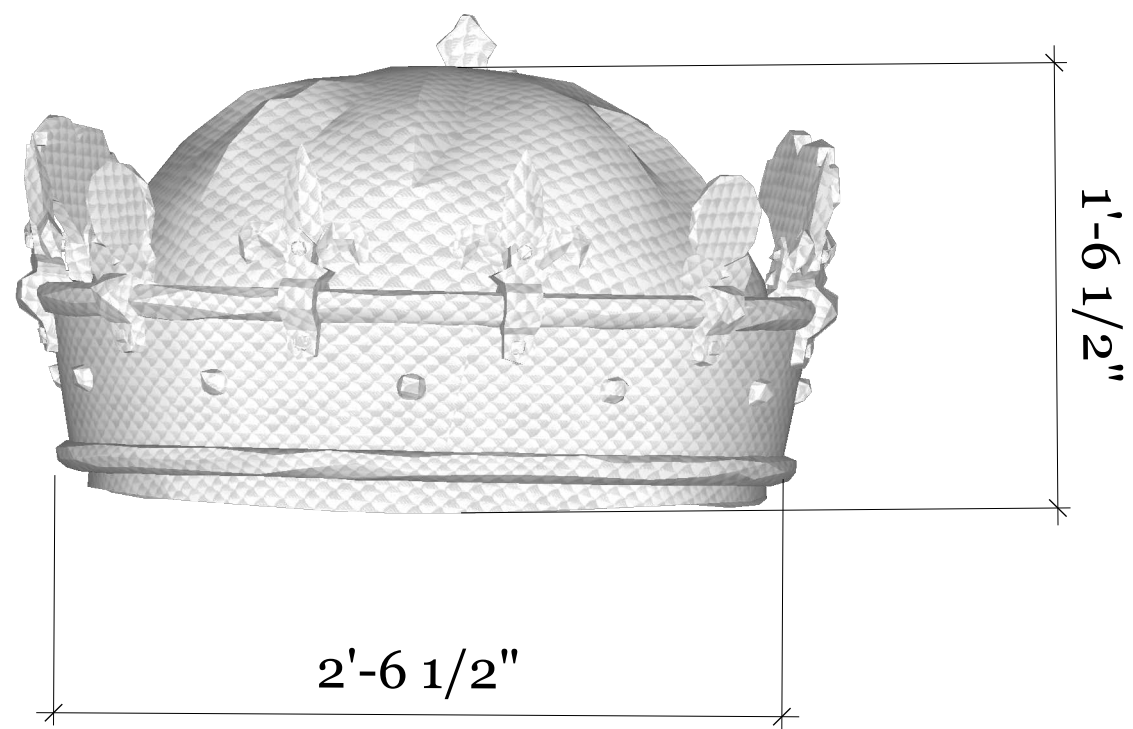

I

PILLARS


SCALE: 3/4" = 1'-0"

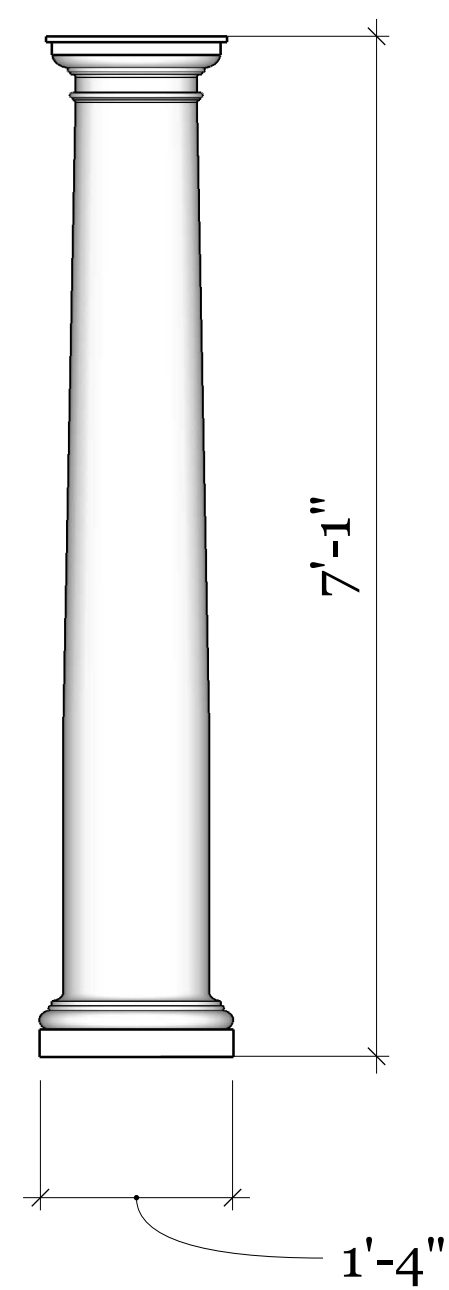

J

ARCHED WINDOW

SCALE: 1/2" = 1'-0"

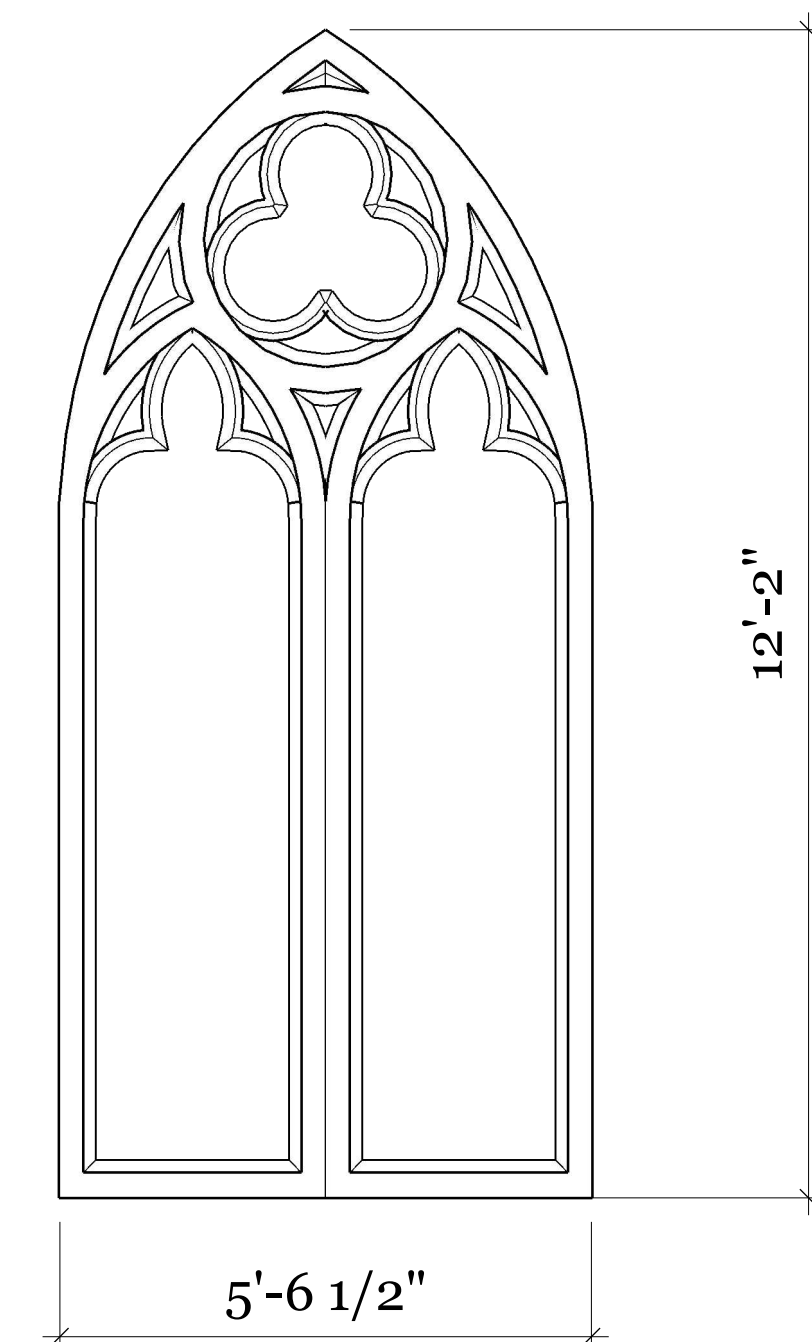

SAVANNAH COLLEGE OF ART AND DESIGN
Savannah, GA

CLIENT
Tyler Schank
PROD 314
SCAD

ISSUE
5/20/25

PROJECT NO.
3
PROJECT
SIX

DRAWN BY
Madison Weygand
DESCRIPTION
Stage Pieces

