

CLUE DRAFTING PACKET

Savannah College of Art and Design

TABLE OF CONTENTS

- 01- Top View
- 02- Section Cut (Wall 1)
- 03- Wall 2
- 04- Wall 3 and 4
- 05- Wall 5
- 06- Wall 6
- 07- Wall 7
- 08- Details

DRAWN BY
Madison Weygand
DESCRIPTION
Ground Plan


PROJECT NO.
2
PROJECT
Clue

ISSUE
05/05/25

CLIENT
Tyler Schank
PROD 314
SCAD

SAVANNAH COLLEGE OF ART AND DESIGN
Savannah, GA

A TOP VIEW
1 SCALE: 1/2" = 1'-0"

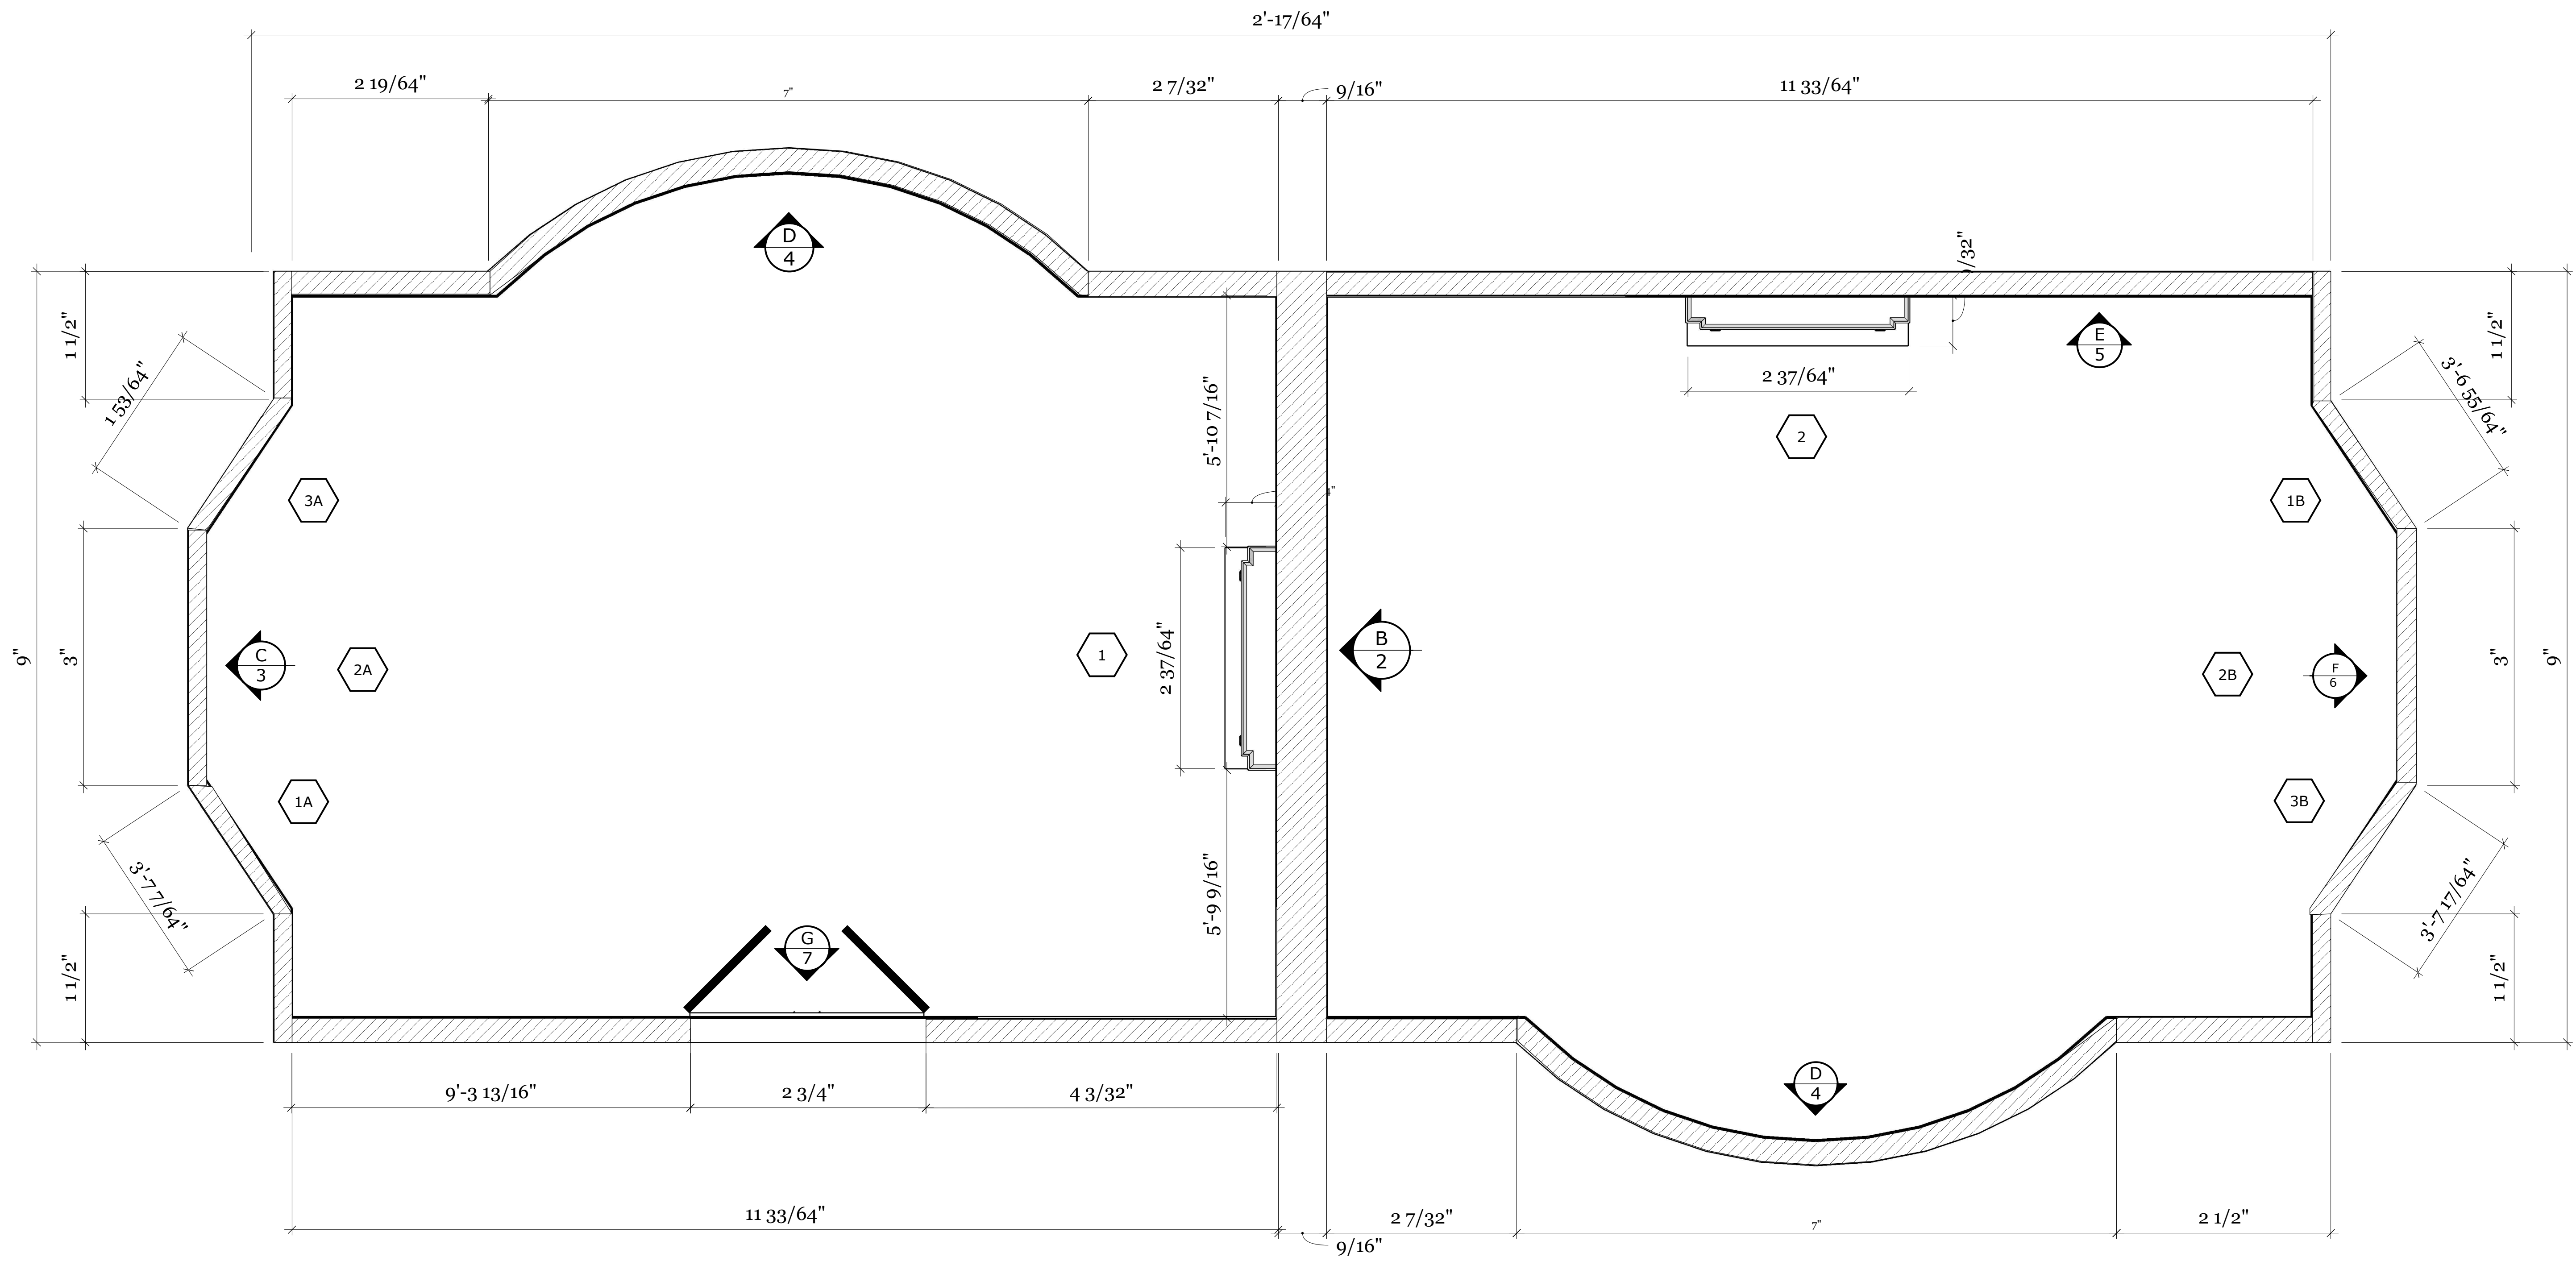

SAVANNAH COLLEGE OF ART AND DESIGN
 Savannah, GA

CLIENT
 Tyler Schank
 PROD 314
 SCAD


ISSUE
 05/05/25

PROJECT NO.
 2
PROJECT
 Clue


DRAWN BY
 Madison Weygand
DESCRIPTION
 Top View

C
3


WALL 2
SCALE: 1" = 1'-0"

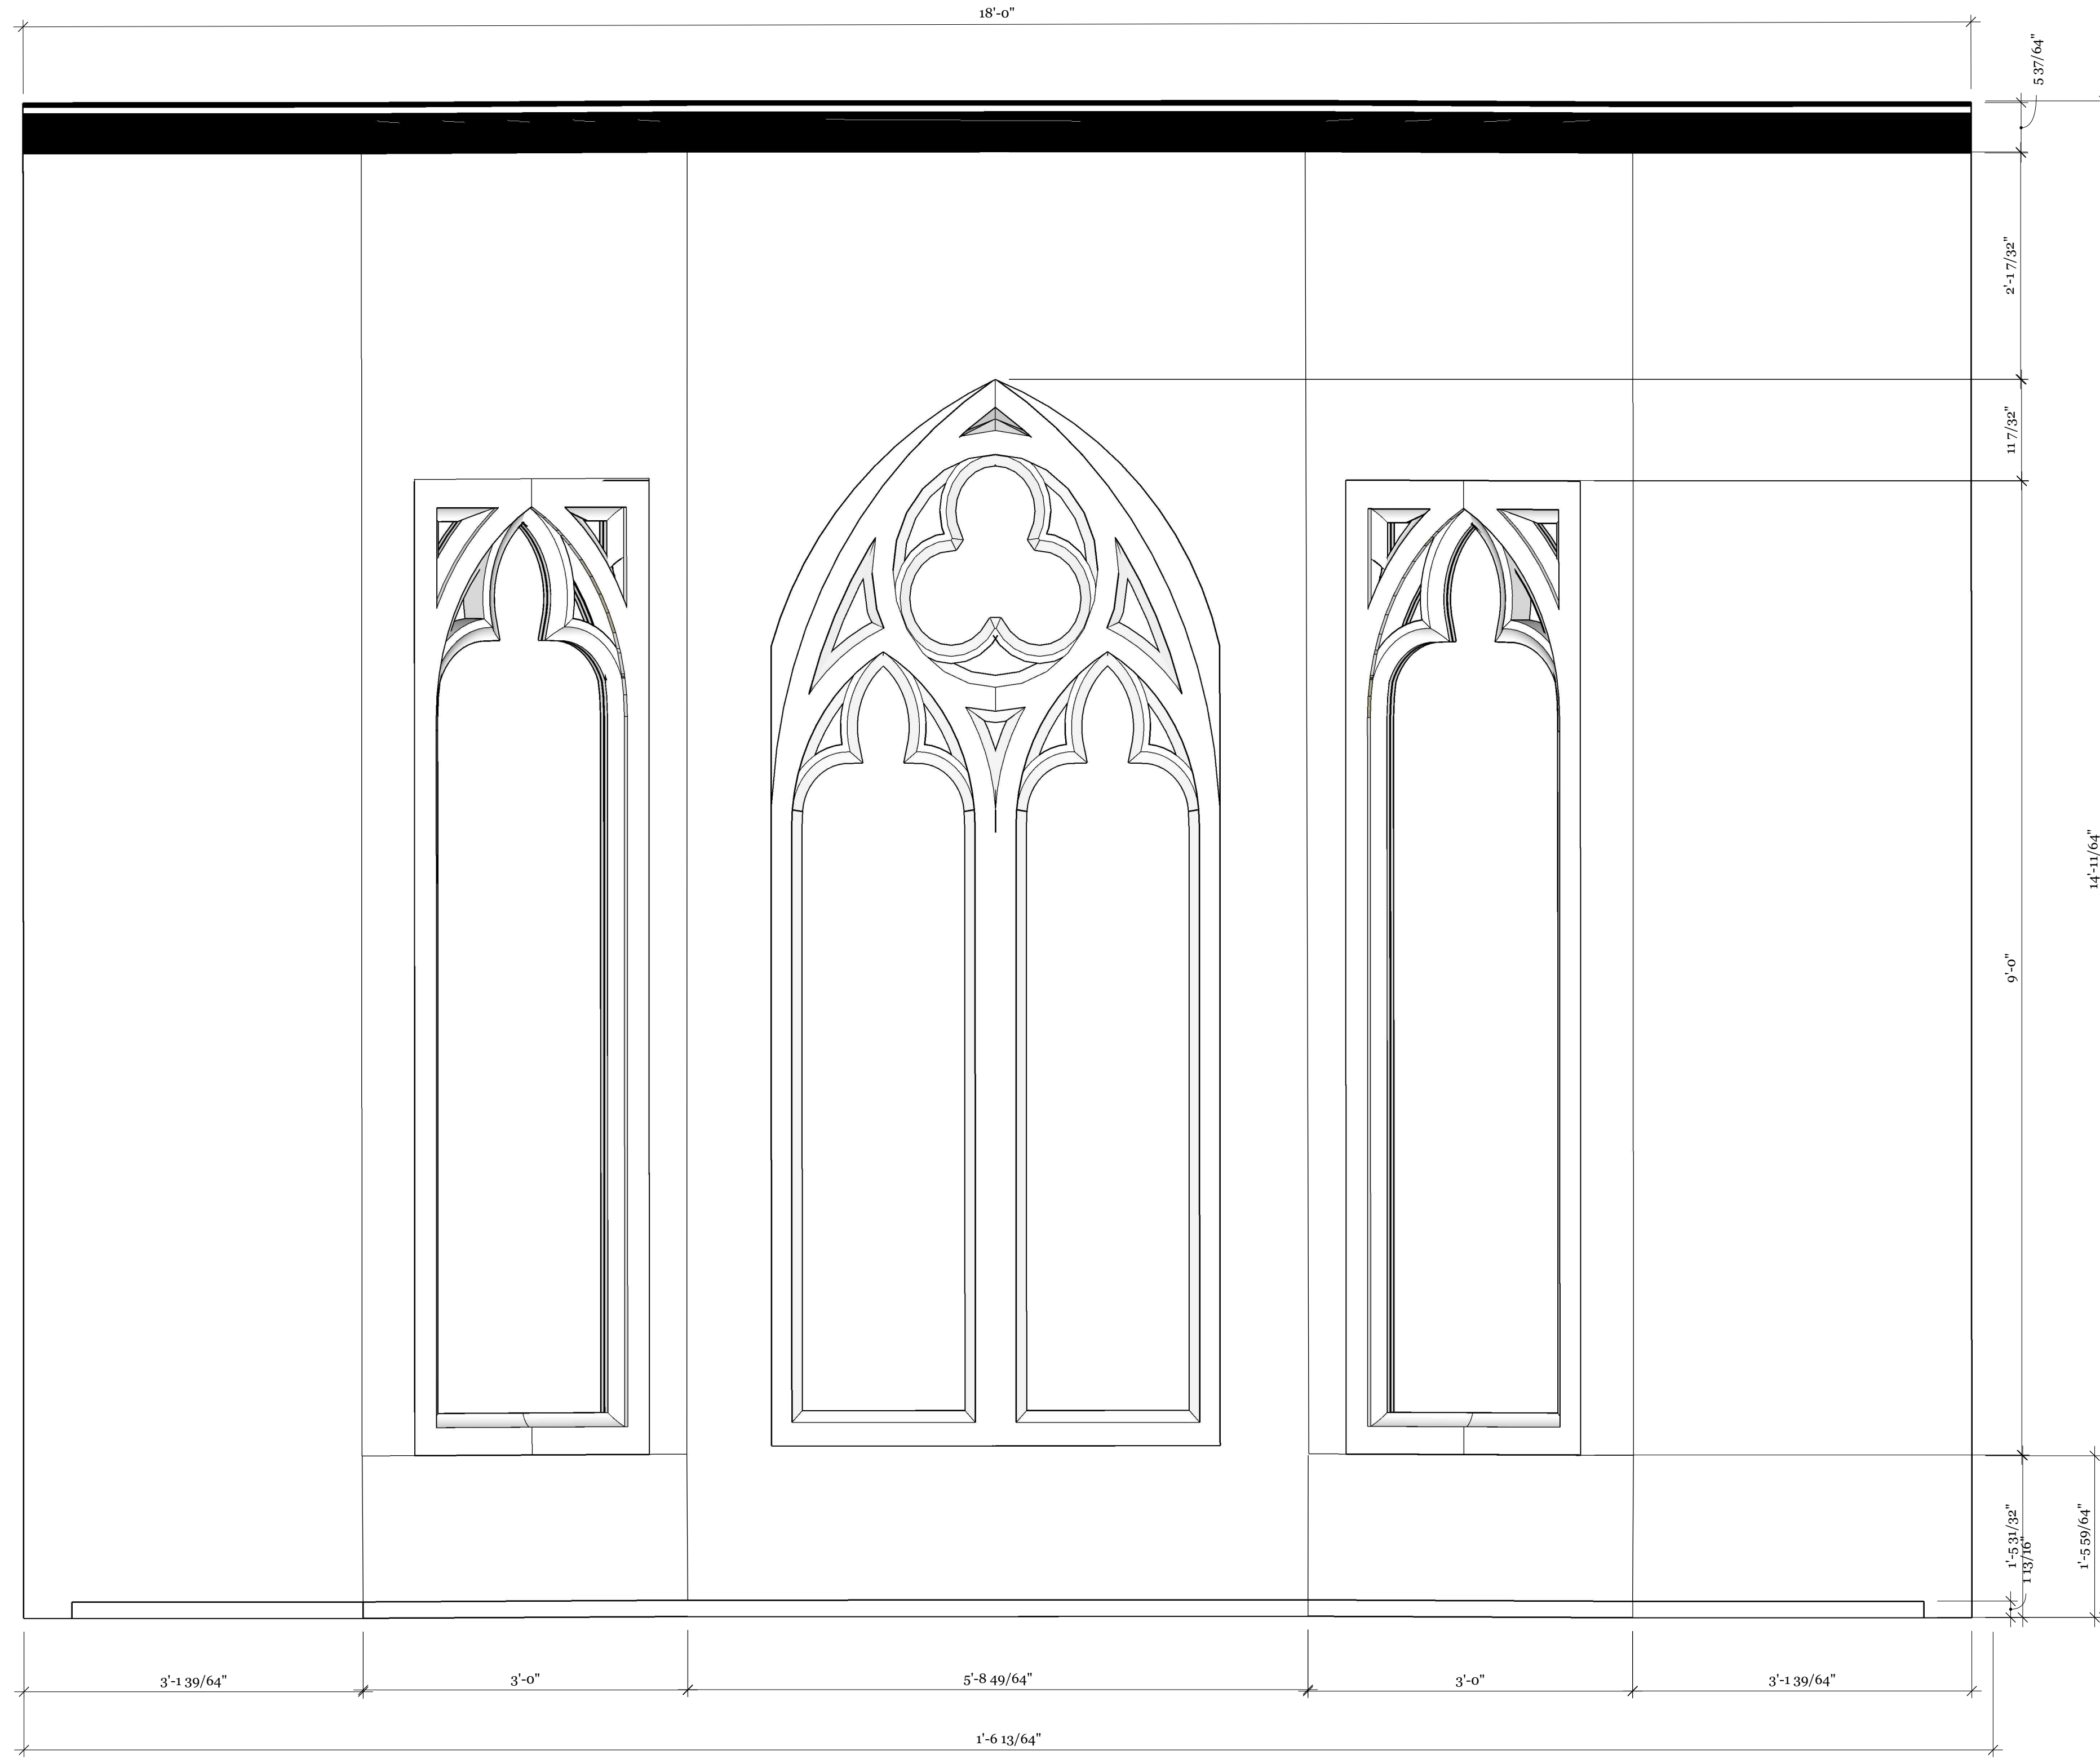

3 WALL 2 ISO TOP VIEW
Scale: 1" = 1' - 0"

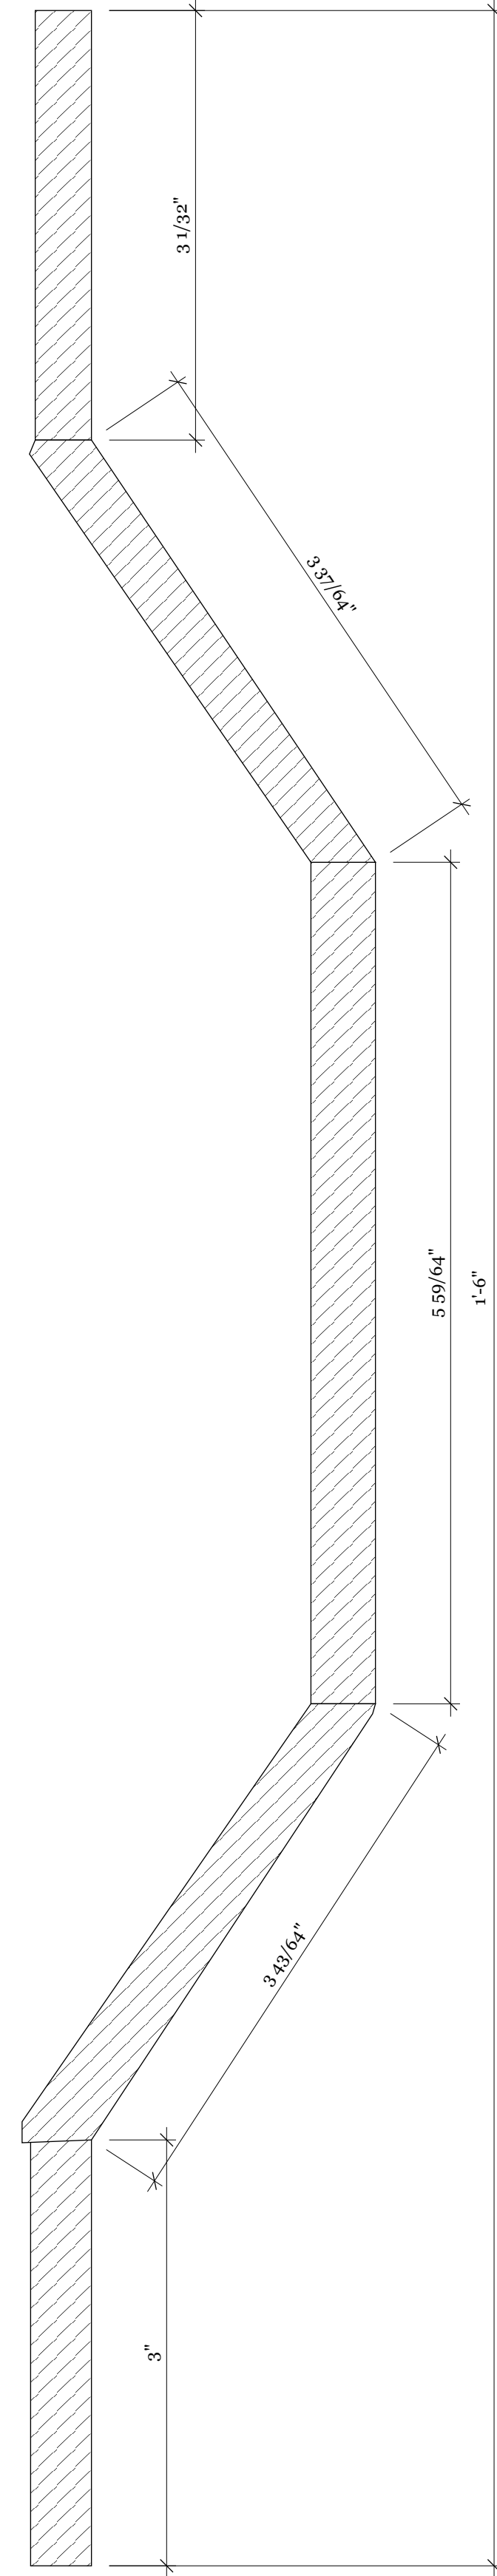

4 WALL 2 ISO SIDE CUT
Scale: 1" = 1' - 0"

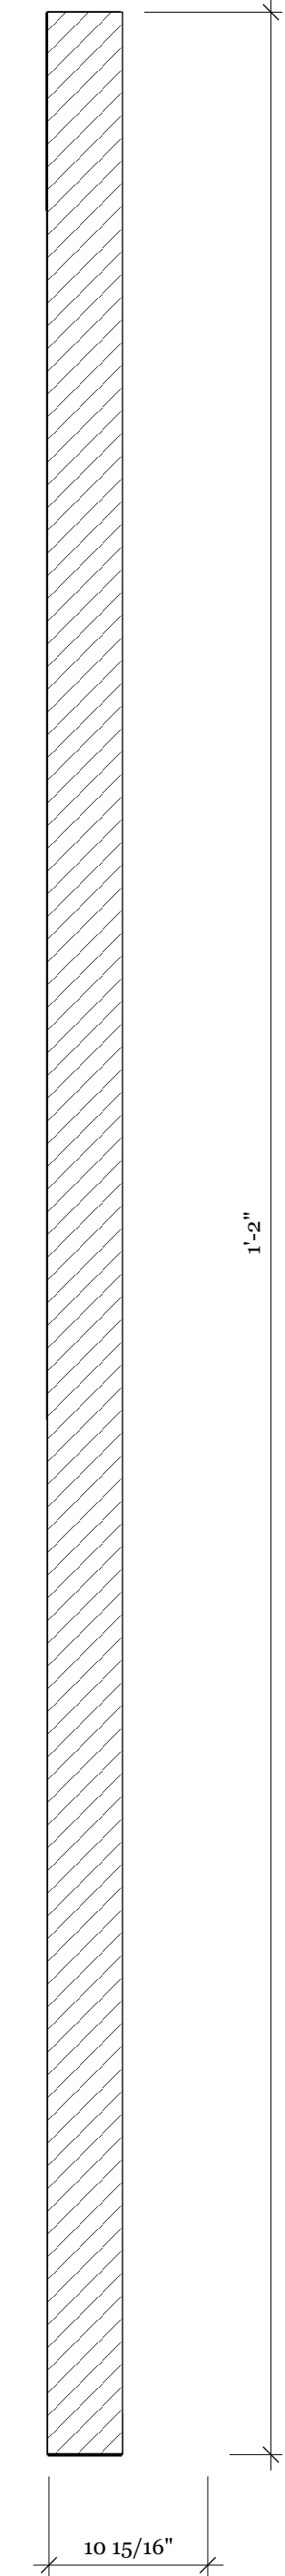

SAVANNAH COLLEGE OF ART AND DESIGN
Savannah, GA


CLIENT
Tyler Schank
PROD 314
SCAD

ISSUE
05/05/25


PROJECT NO.
2
PROJECT
Clue

DRAWN BY
Madison Weygand
DESCRIPTION
Wall 2


D WALL 3 and 4
4 SCALE: 1" = 1'-0"

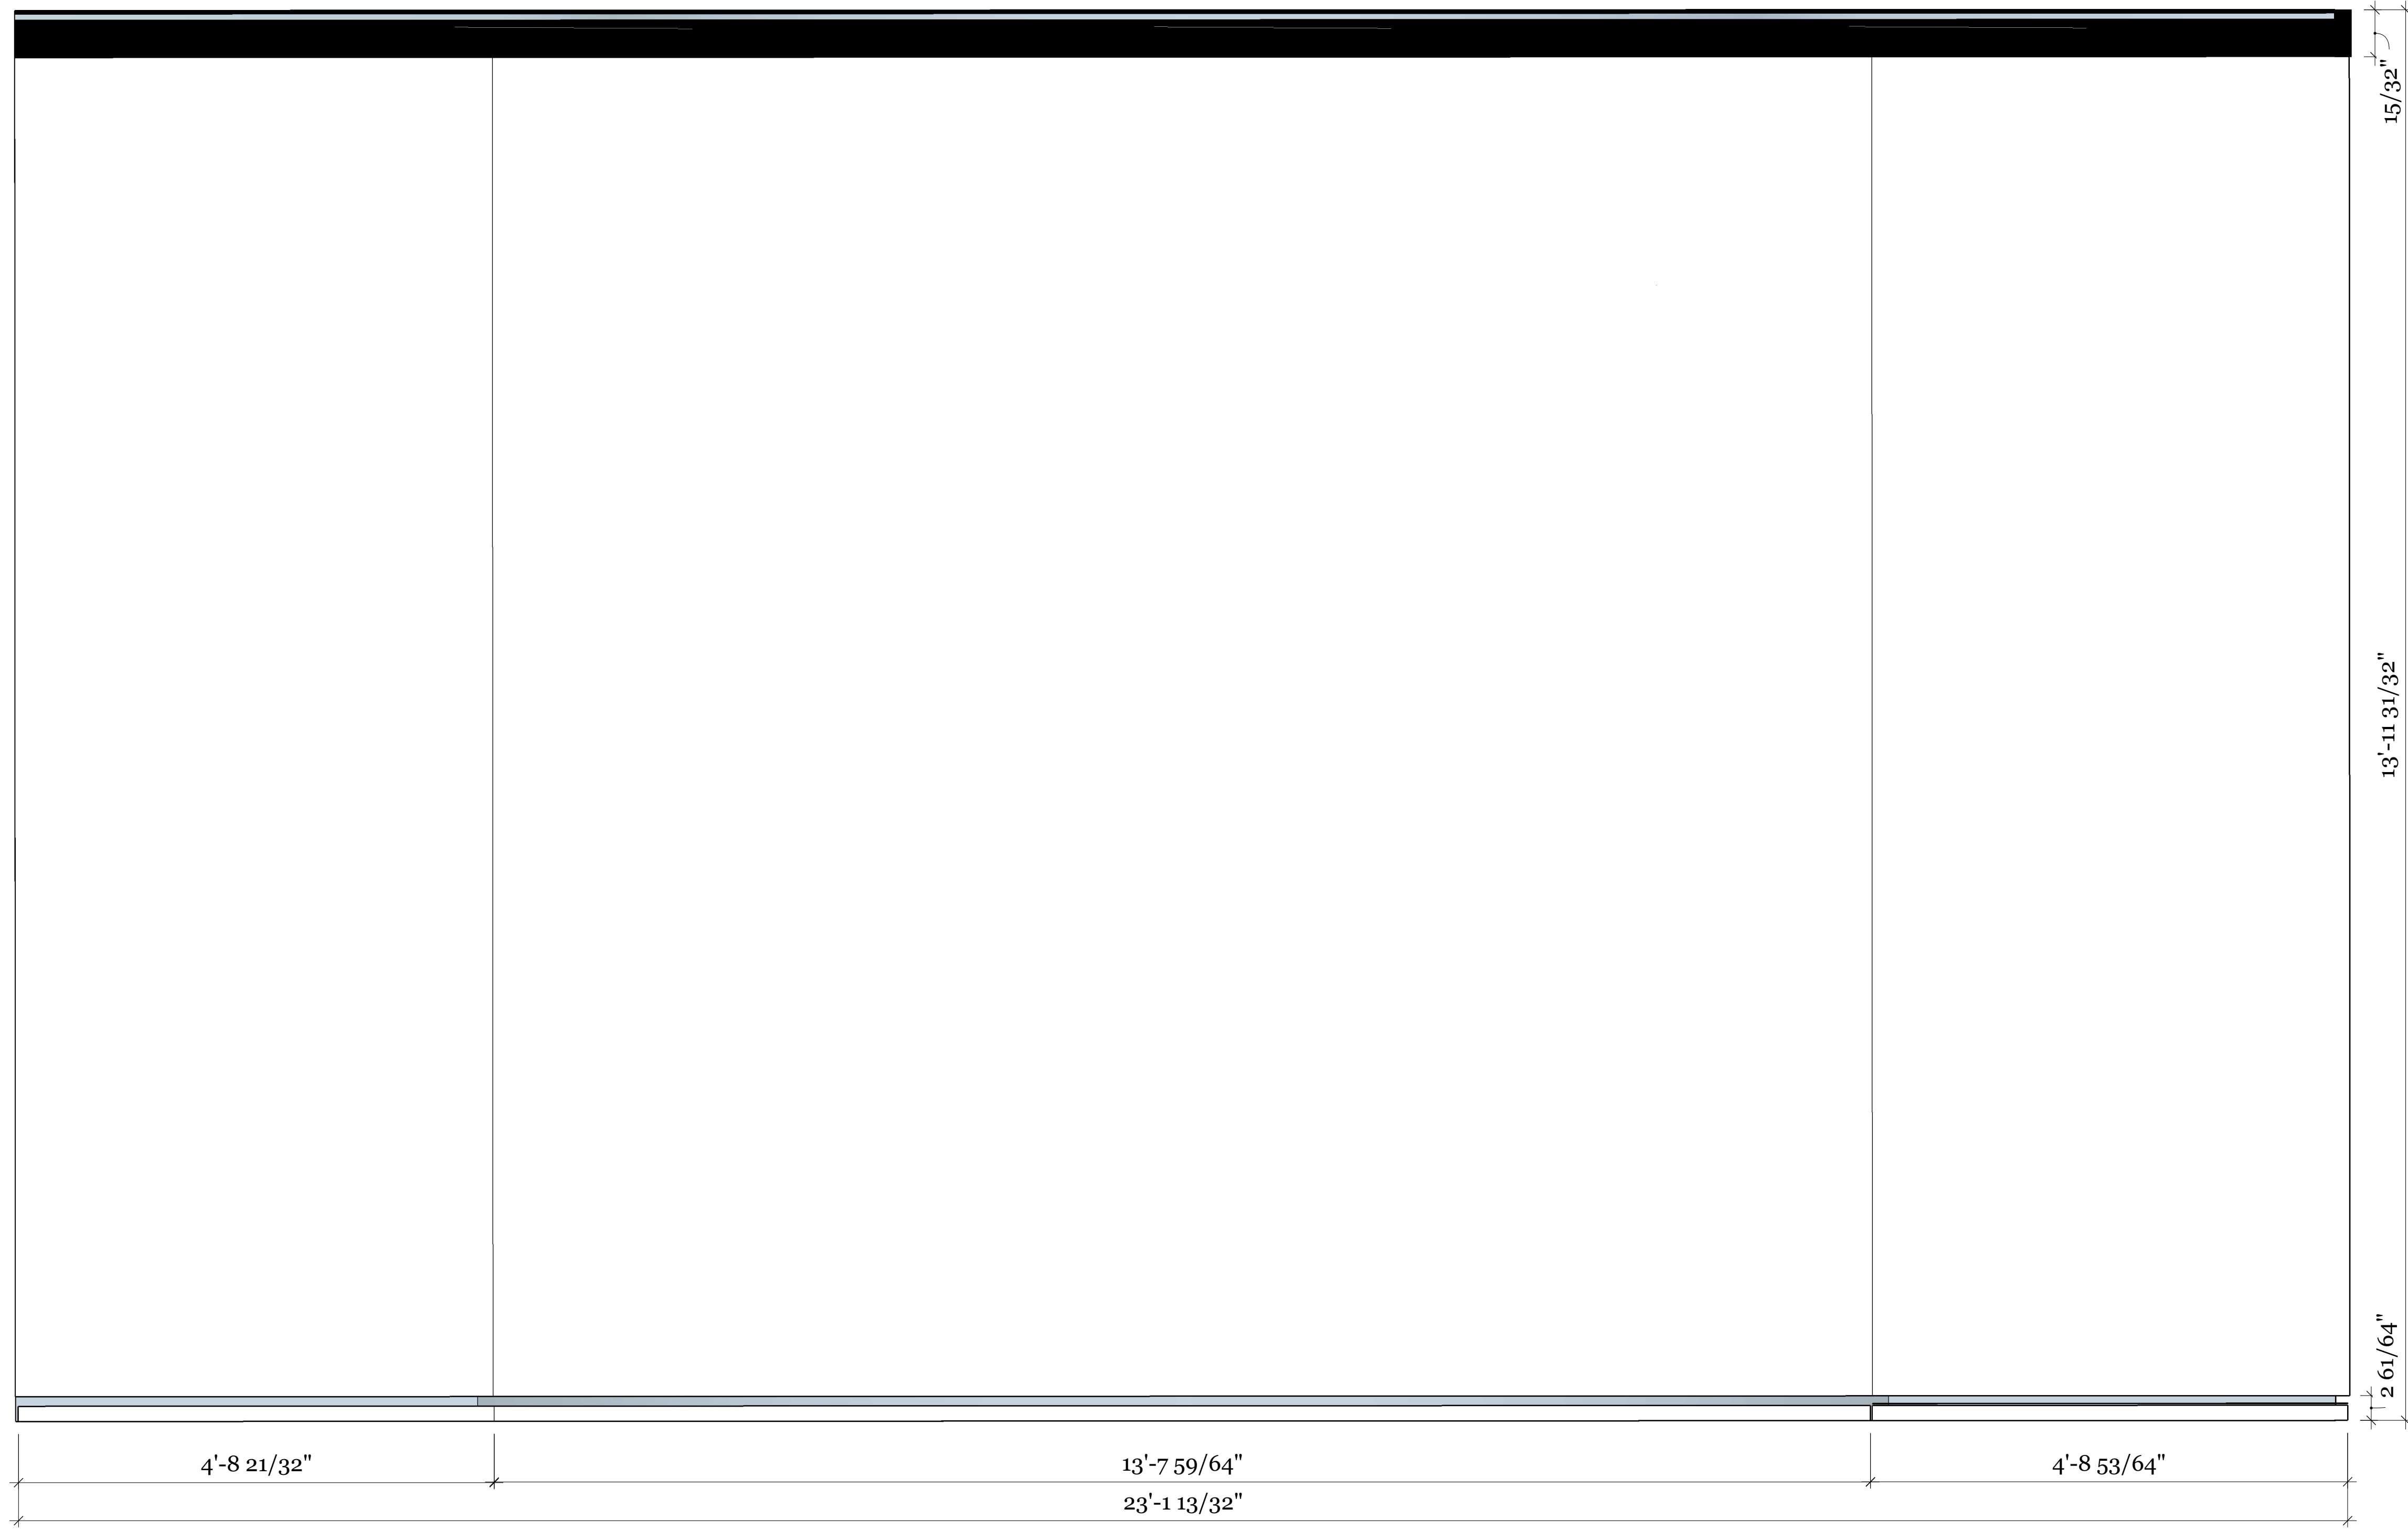

5 WALL 3 and 4 ISO TOP VIEW
 Scale: 1" = 1' - 0"

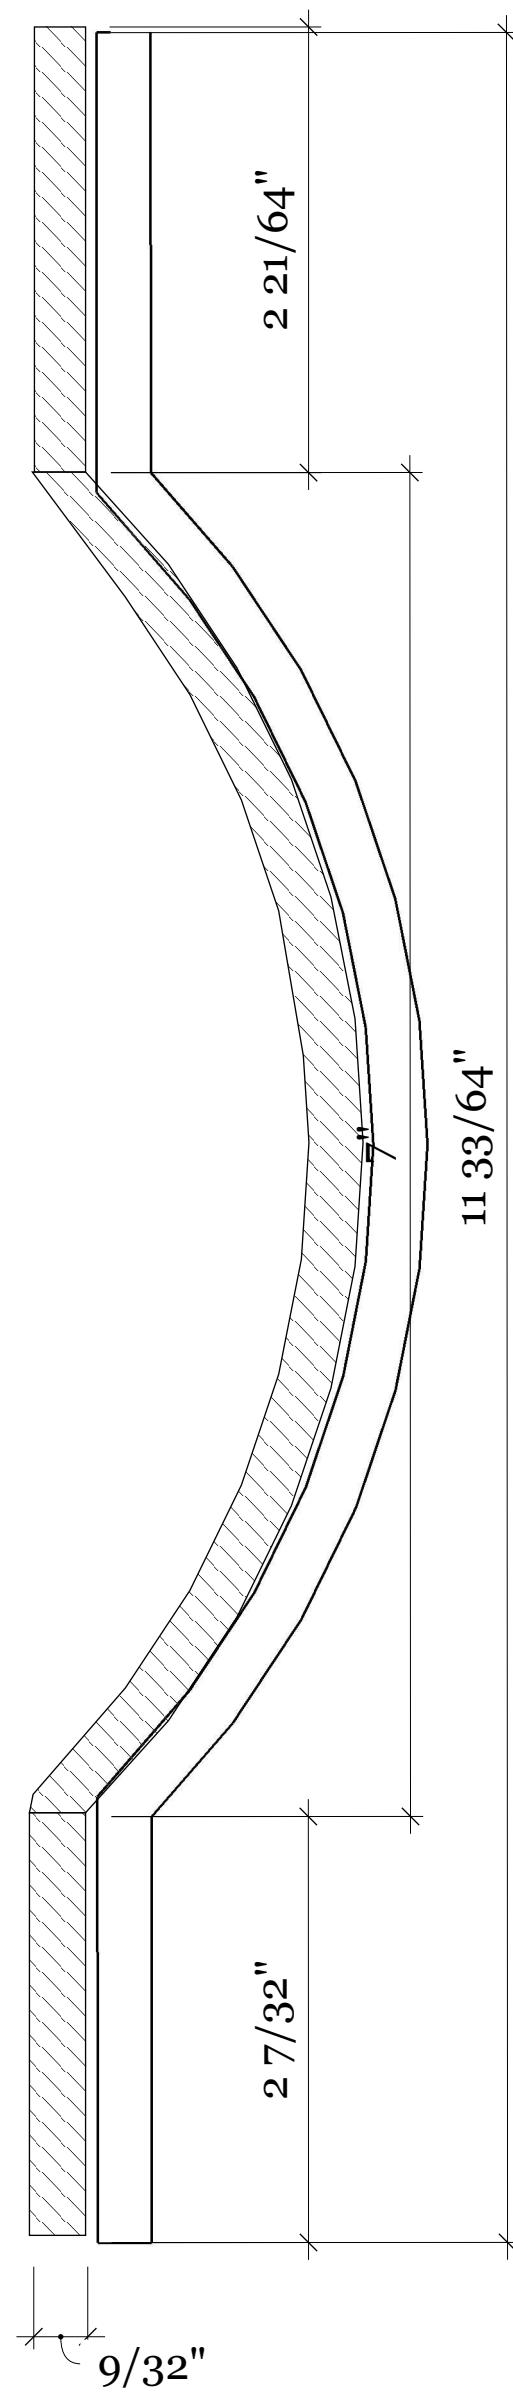


6 WALL 3 and 4 ISO SIDE CUT
 Scale: 1" = 1' - 0"

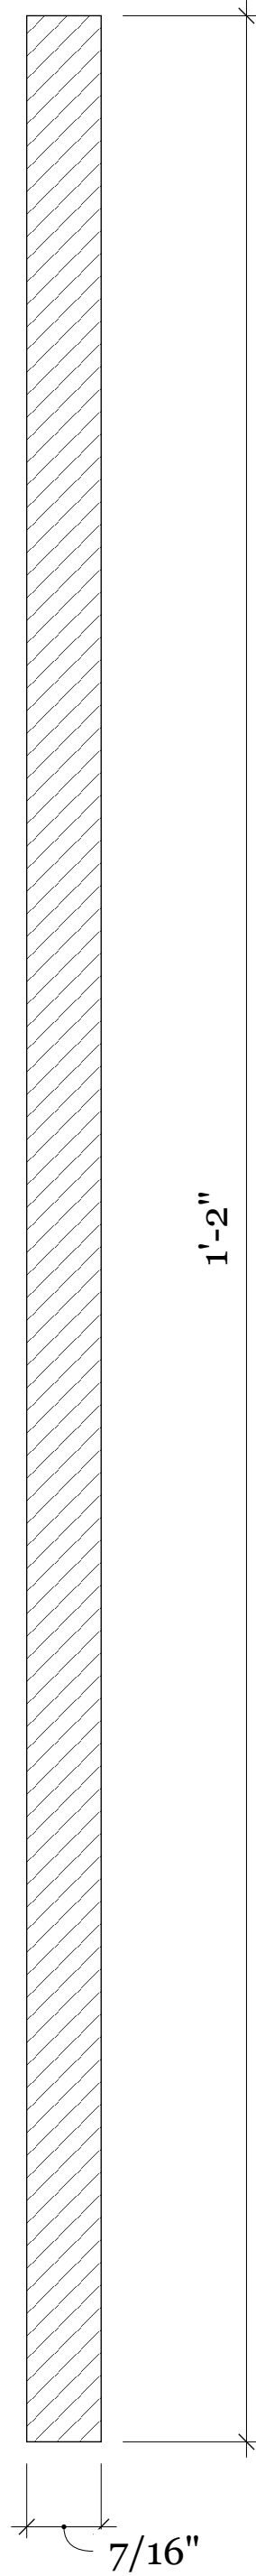


| | | | | |
|------------------------------------|-------------------------|--------------------------|---|---|
| DRAWN BY Madison Weygand | PROJECT NO. 2 | ISSUE 05/05/25 | CLIENT Tyler Schank PROD 314 SCAD | SAVANNAH COLLEGE OF ART AND DESIGN Savannah, GA |
| DESCRIPTION Wall 3 and 4 | PROJECT Clue | | | |


E WALL 5
5 SCALE: 1" = 1'-0"

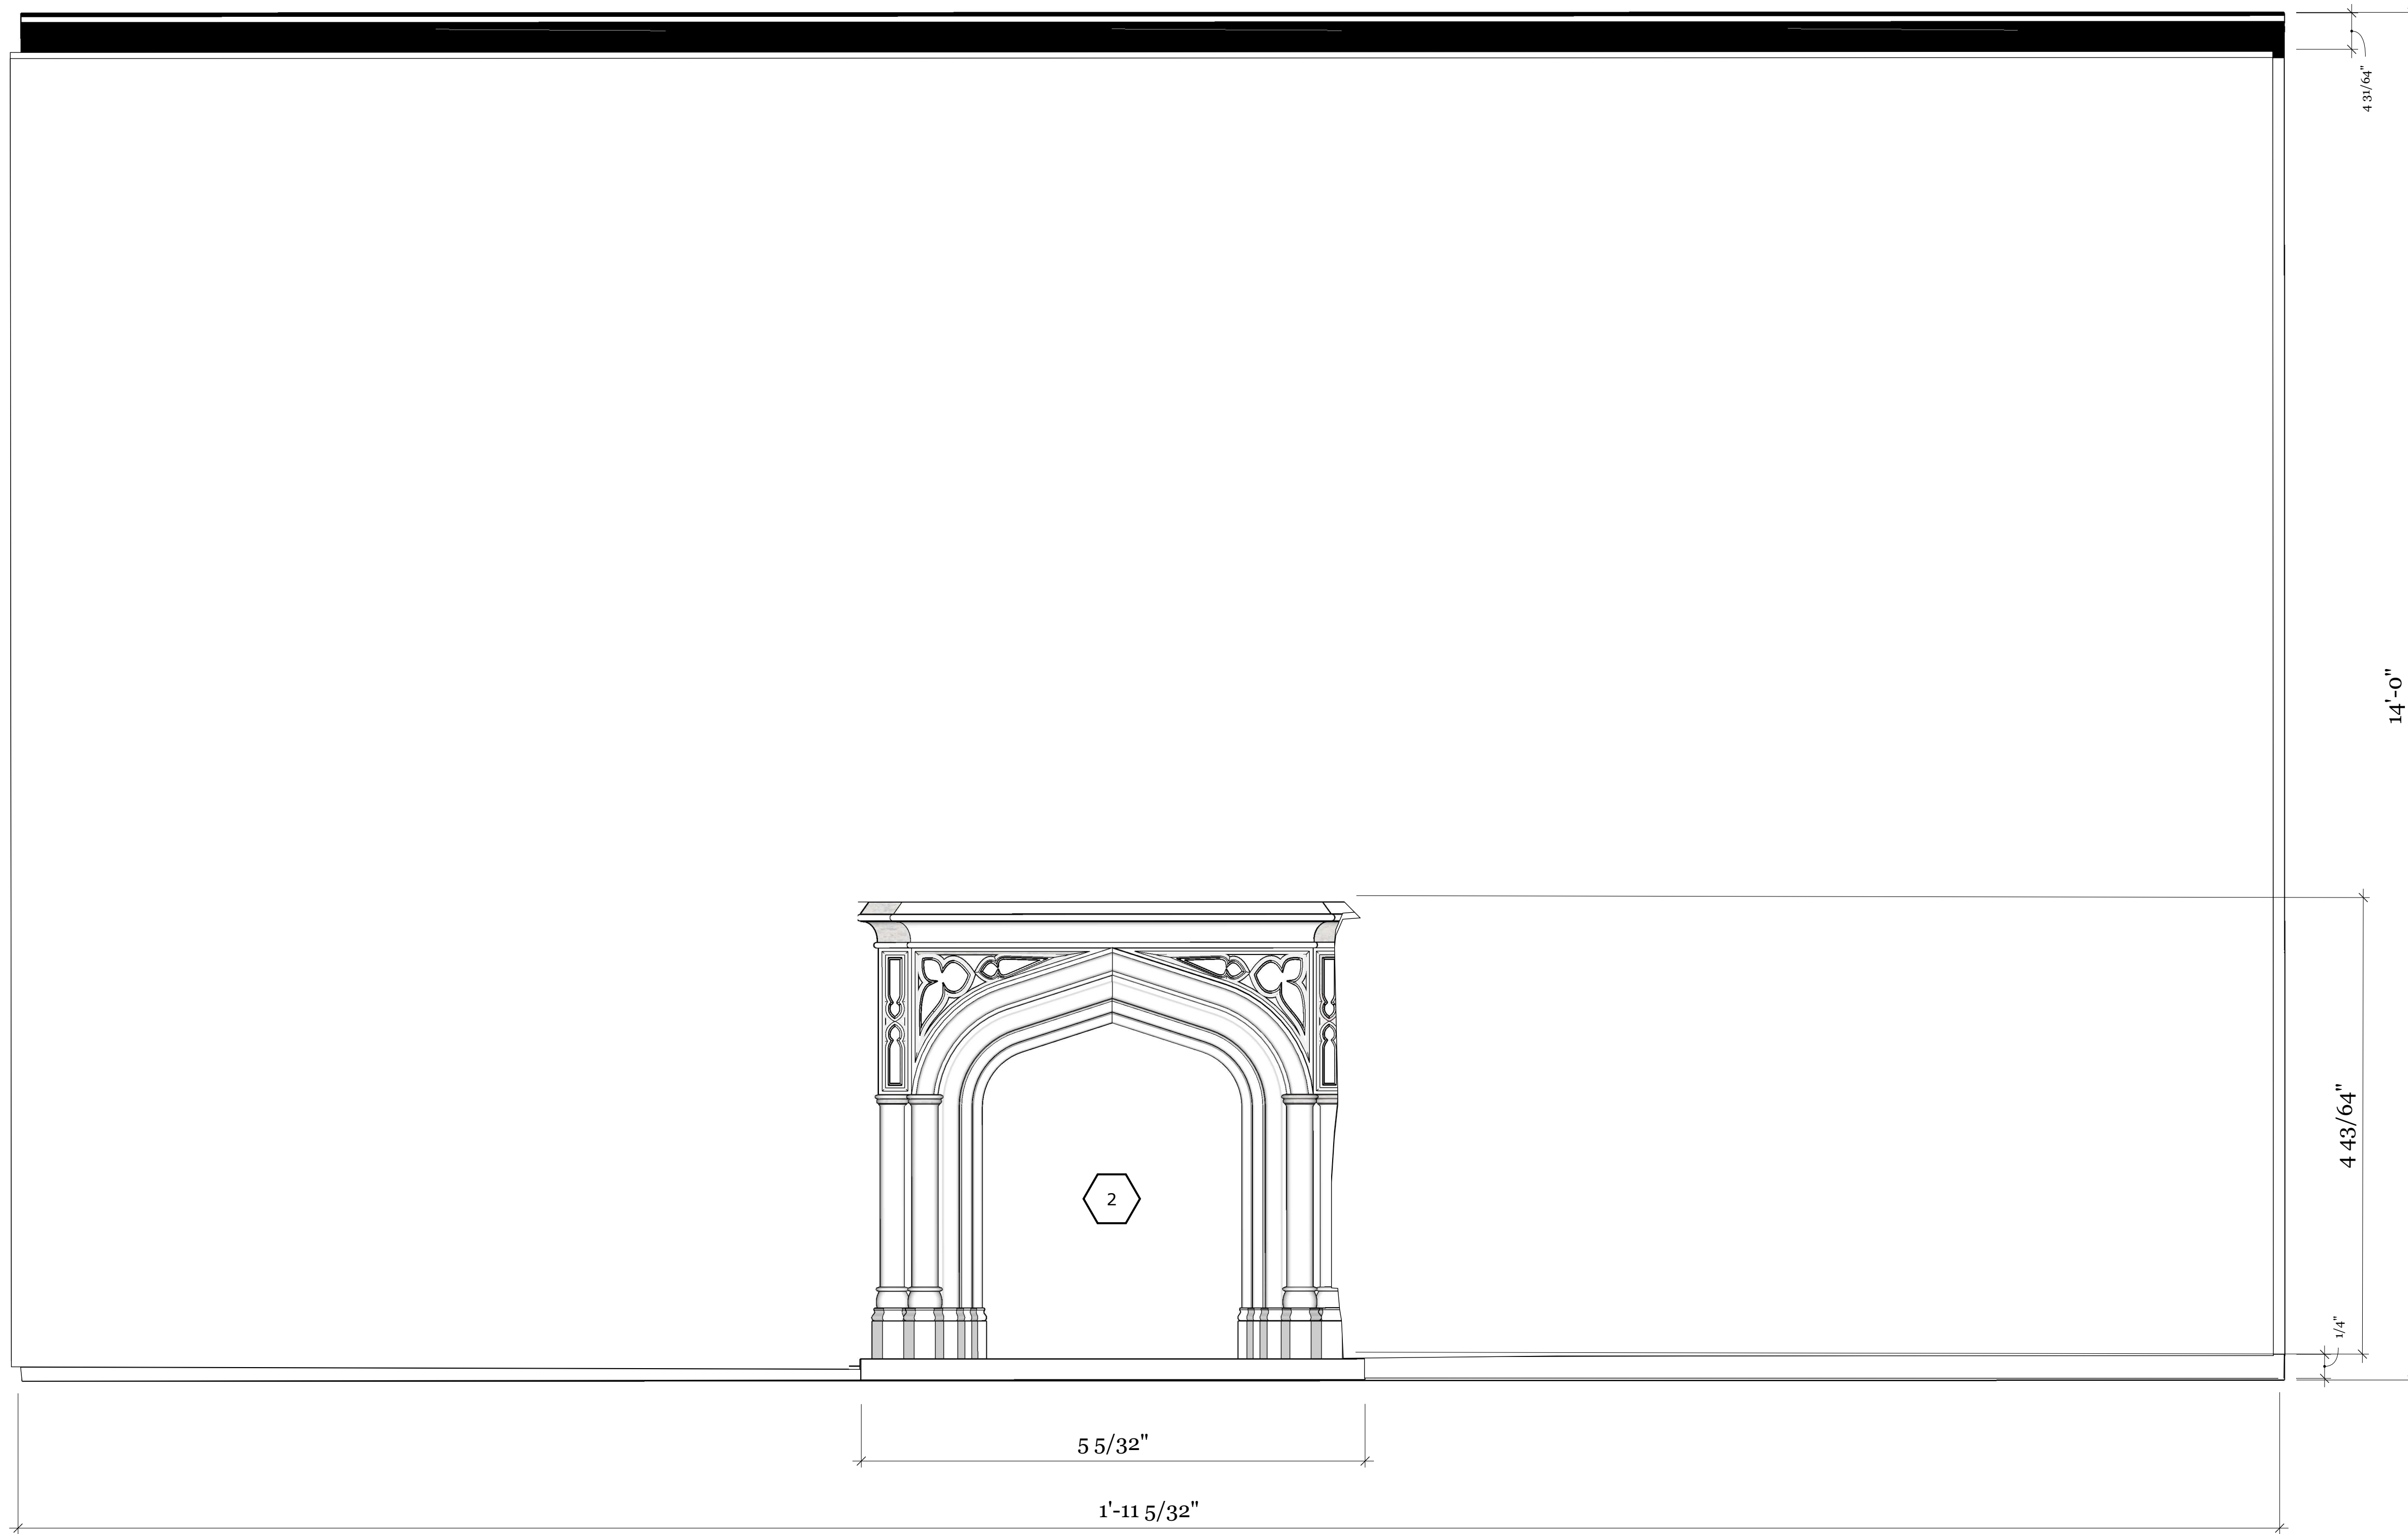

7 WALL 2 TOP VIEW
 Scale: 3/4" = 1' - 0"

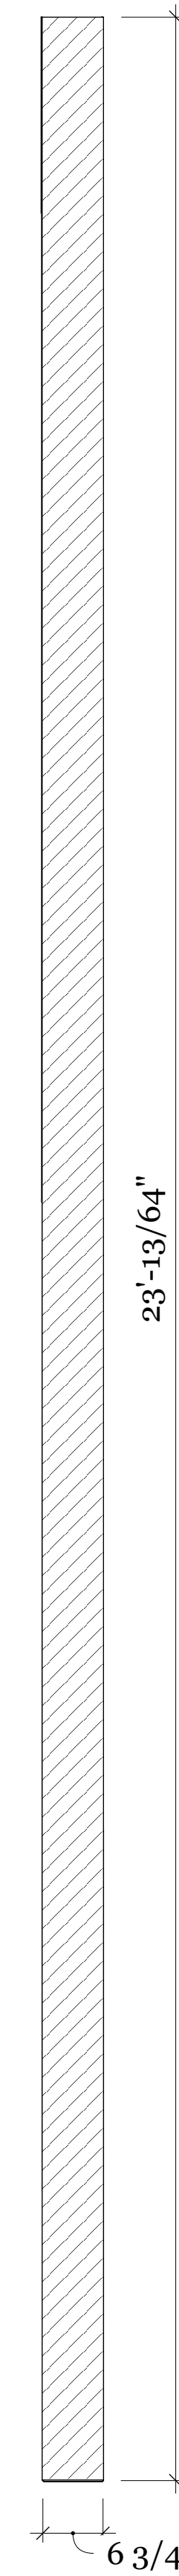

8 WALL 2 ISO SIDE CUT
 Scale: 1" = 1' - 0"

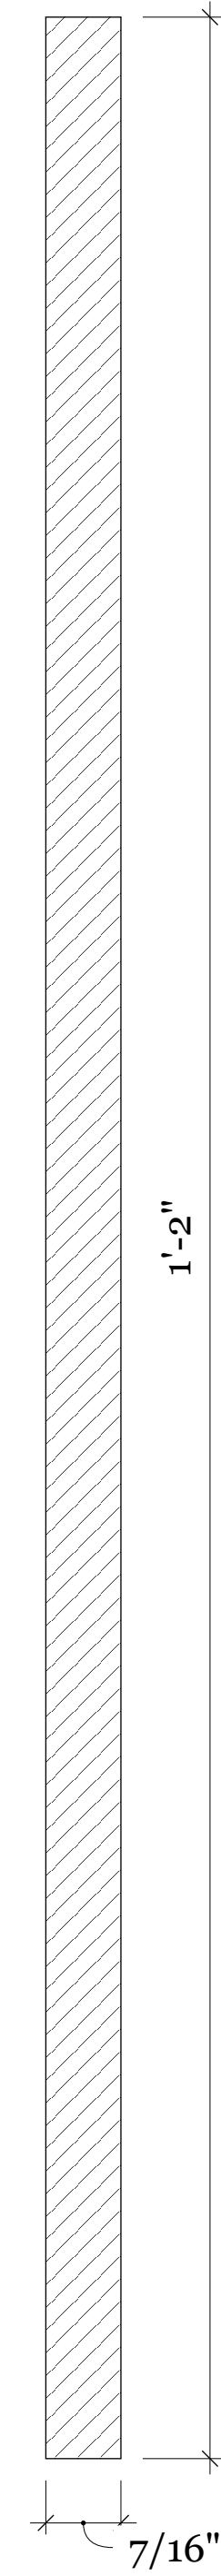


| | | | | |
|------------------------------------|-------------------------|--------------------------|---|---|
| DRAWN BY Madison Weygand | PROJECT NO. 2 | ISSUE 05/05/25 | CLIENT Tyler Schank PROD 314 SCAD | SAVANNAH COLLEGE OF ART AND DESIGN Savannah, GA |
| DESCRIPTION Wall 5 | PROJECT Clue | | | |


F
6

WALL 6


SCALE: 1" = 1'-0"

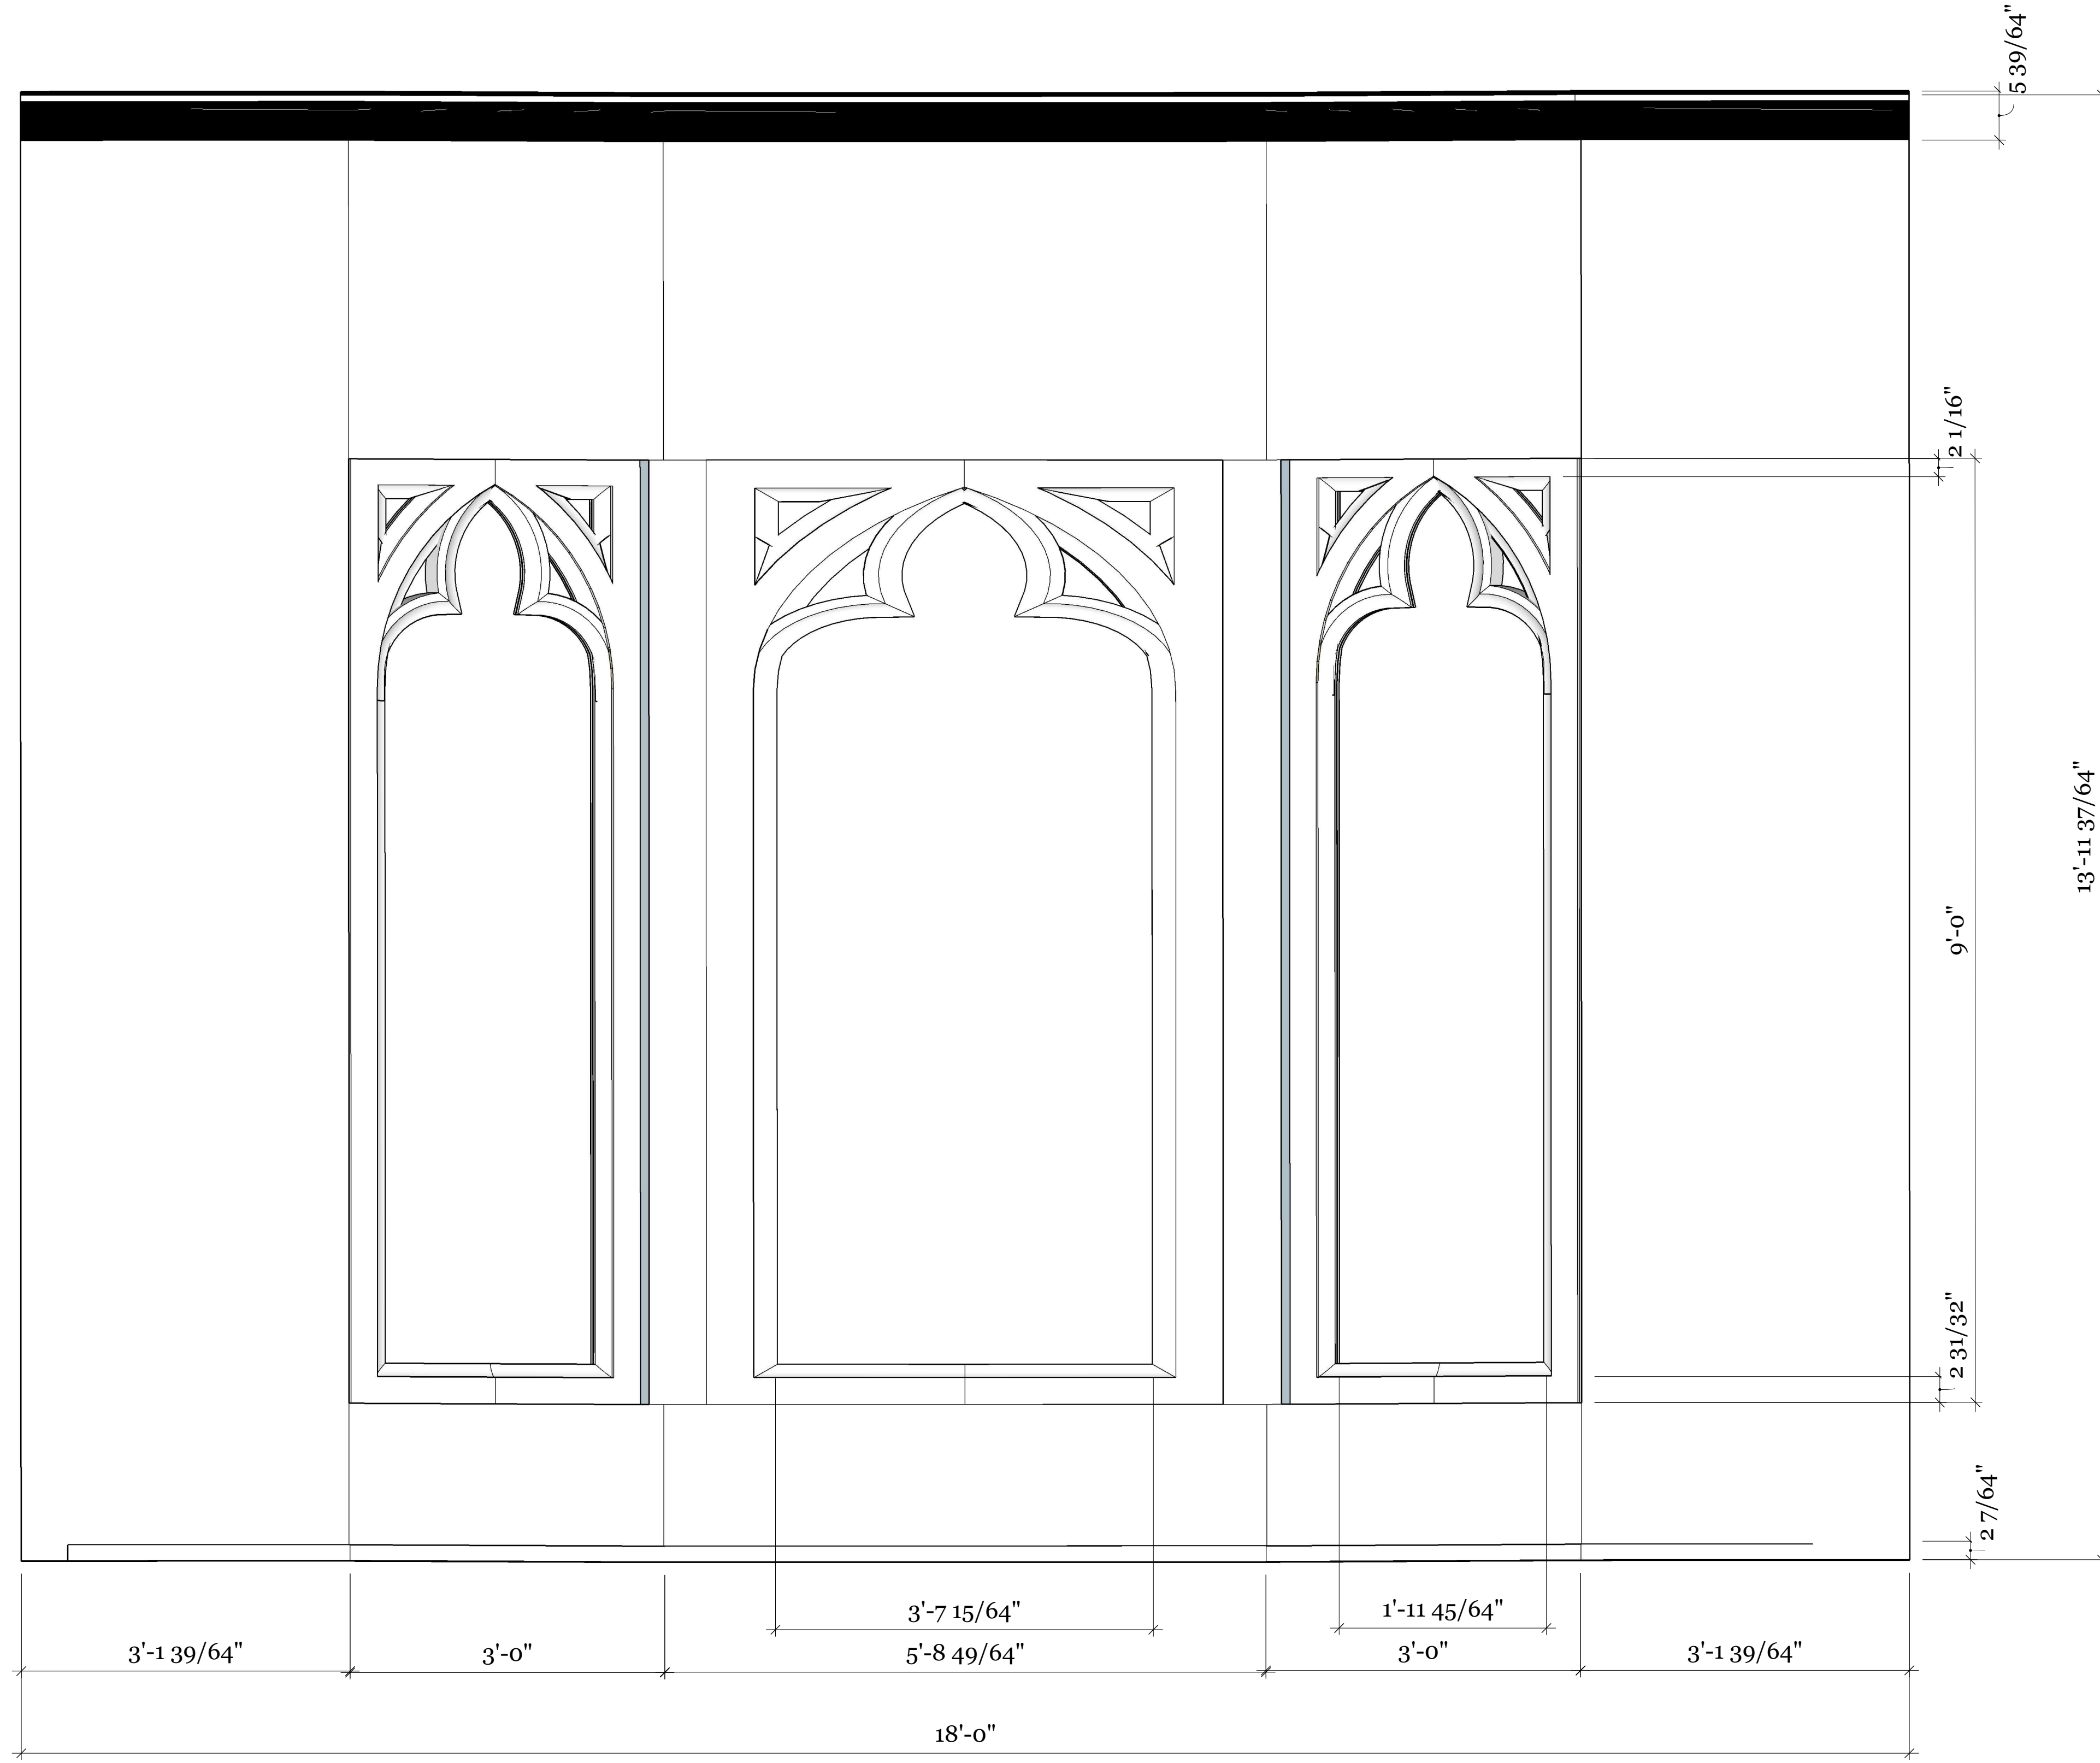

9 WALL 2 ISO TOP VIEW
Scale: 1" = 1' - 0"

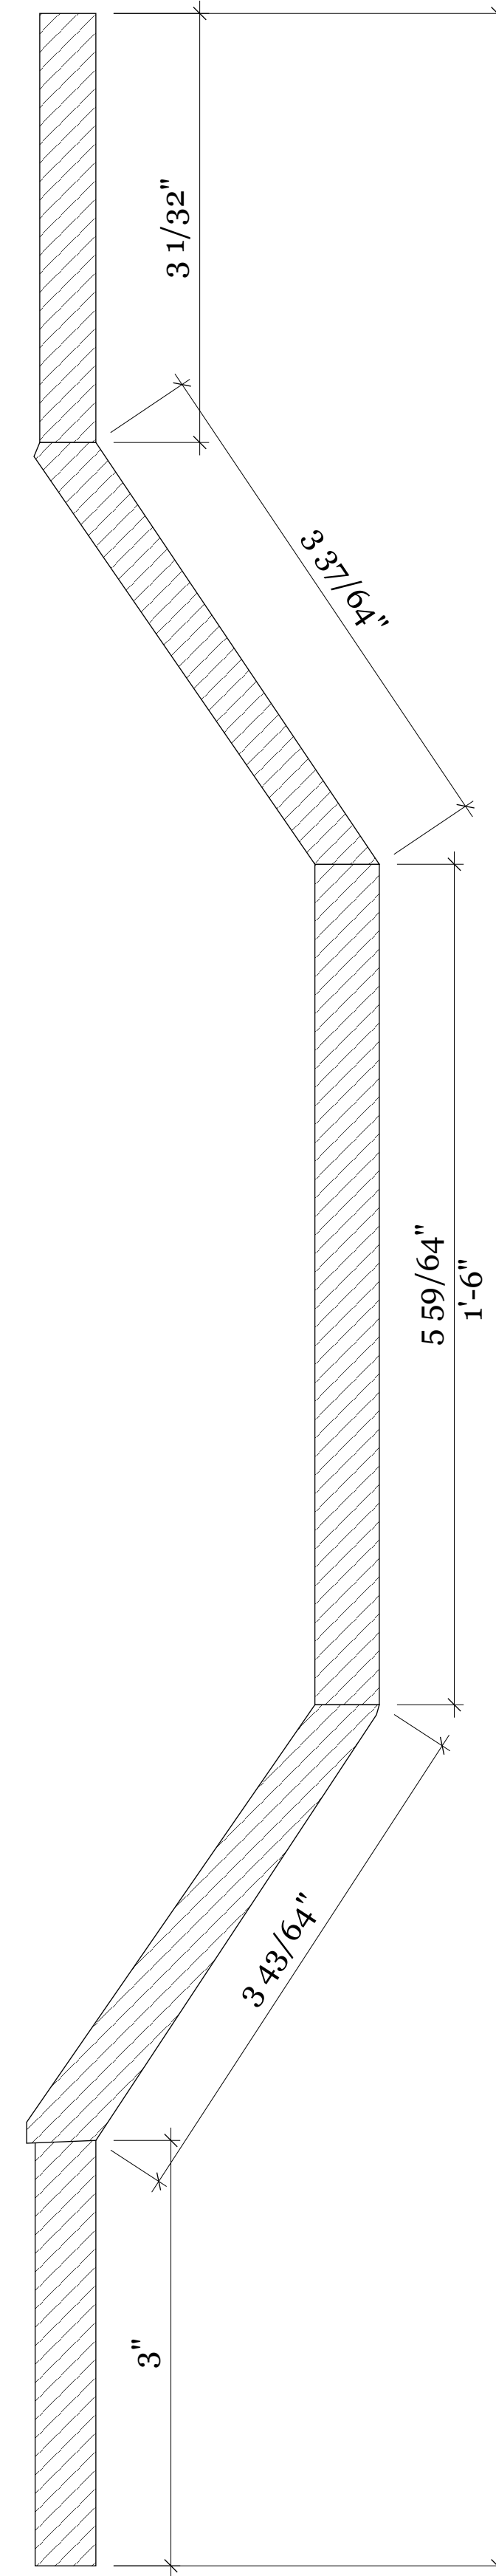

10 WALL 2 ISO SIDE CUT
Scale: 1" = 1' - 0"

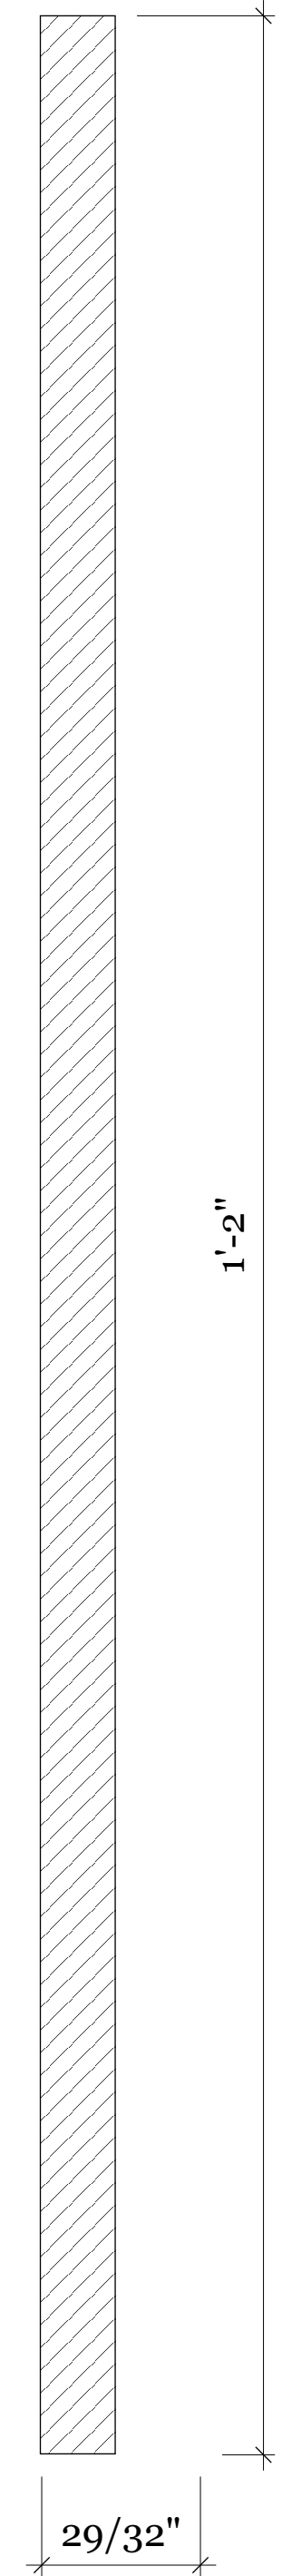

SAVANNAH COLLEGE OF ART AND DESIGN
Savannah, GA


CLIENT
Tyler Schank
PROD 314
SCAD

ISSUE
05/05/25


PROJECT NO.
2
PROJECT
Clue

DRAWN BY
Madison Weygand
DESCRIPTION
Wall 6


G WALL 7
7 SCALE: 1" = 1'-0"

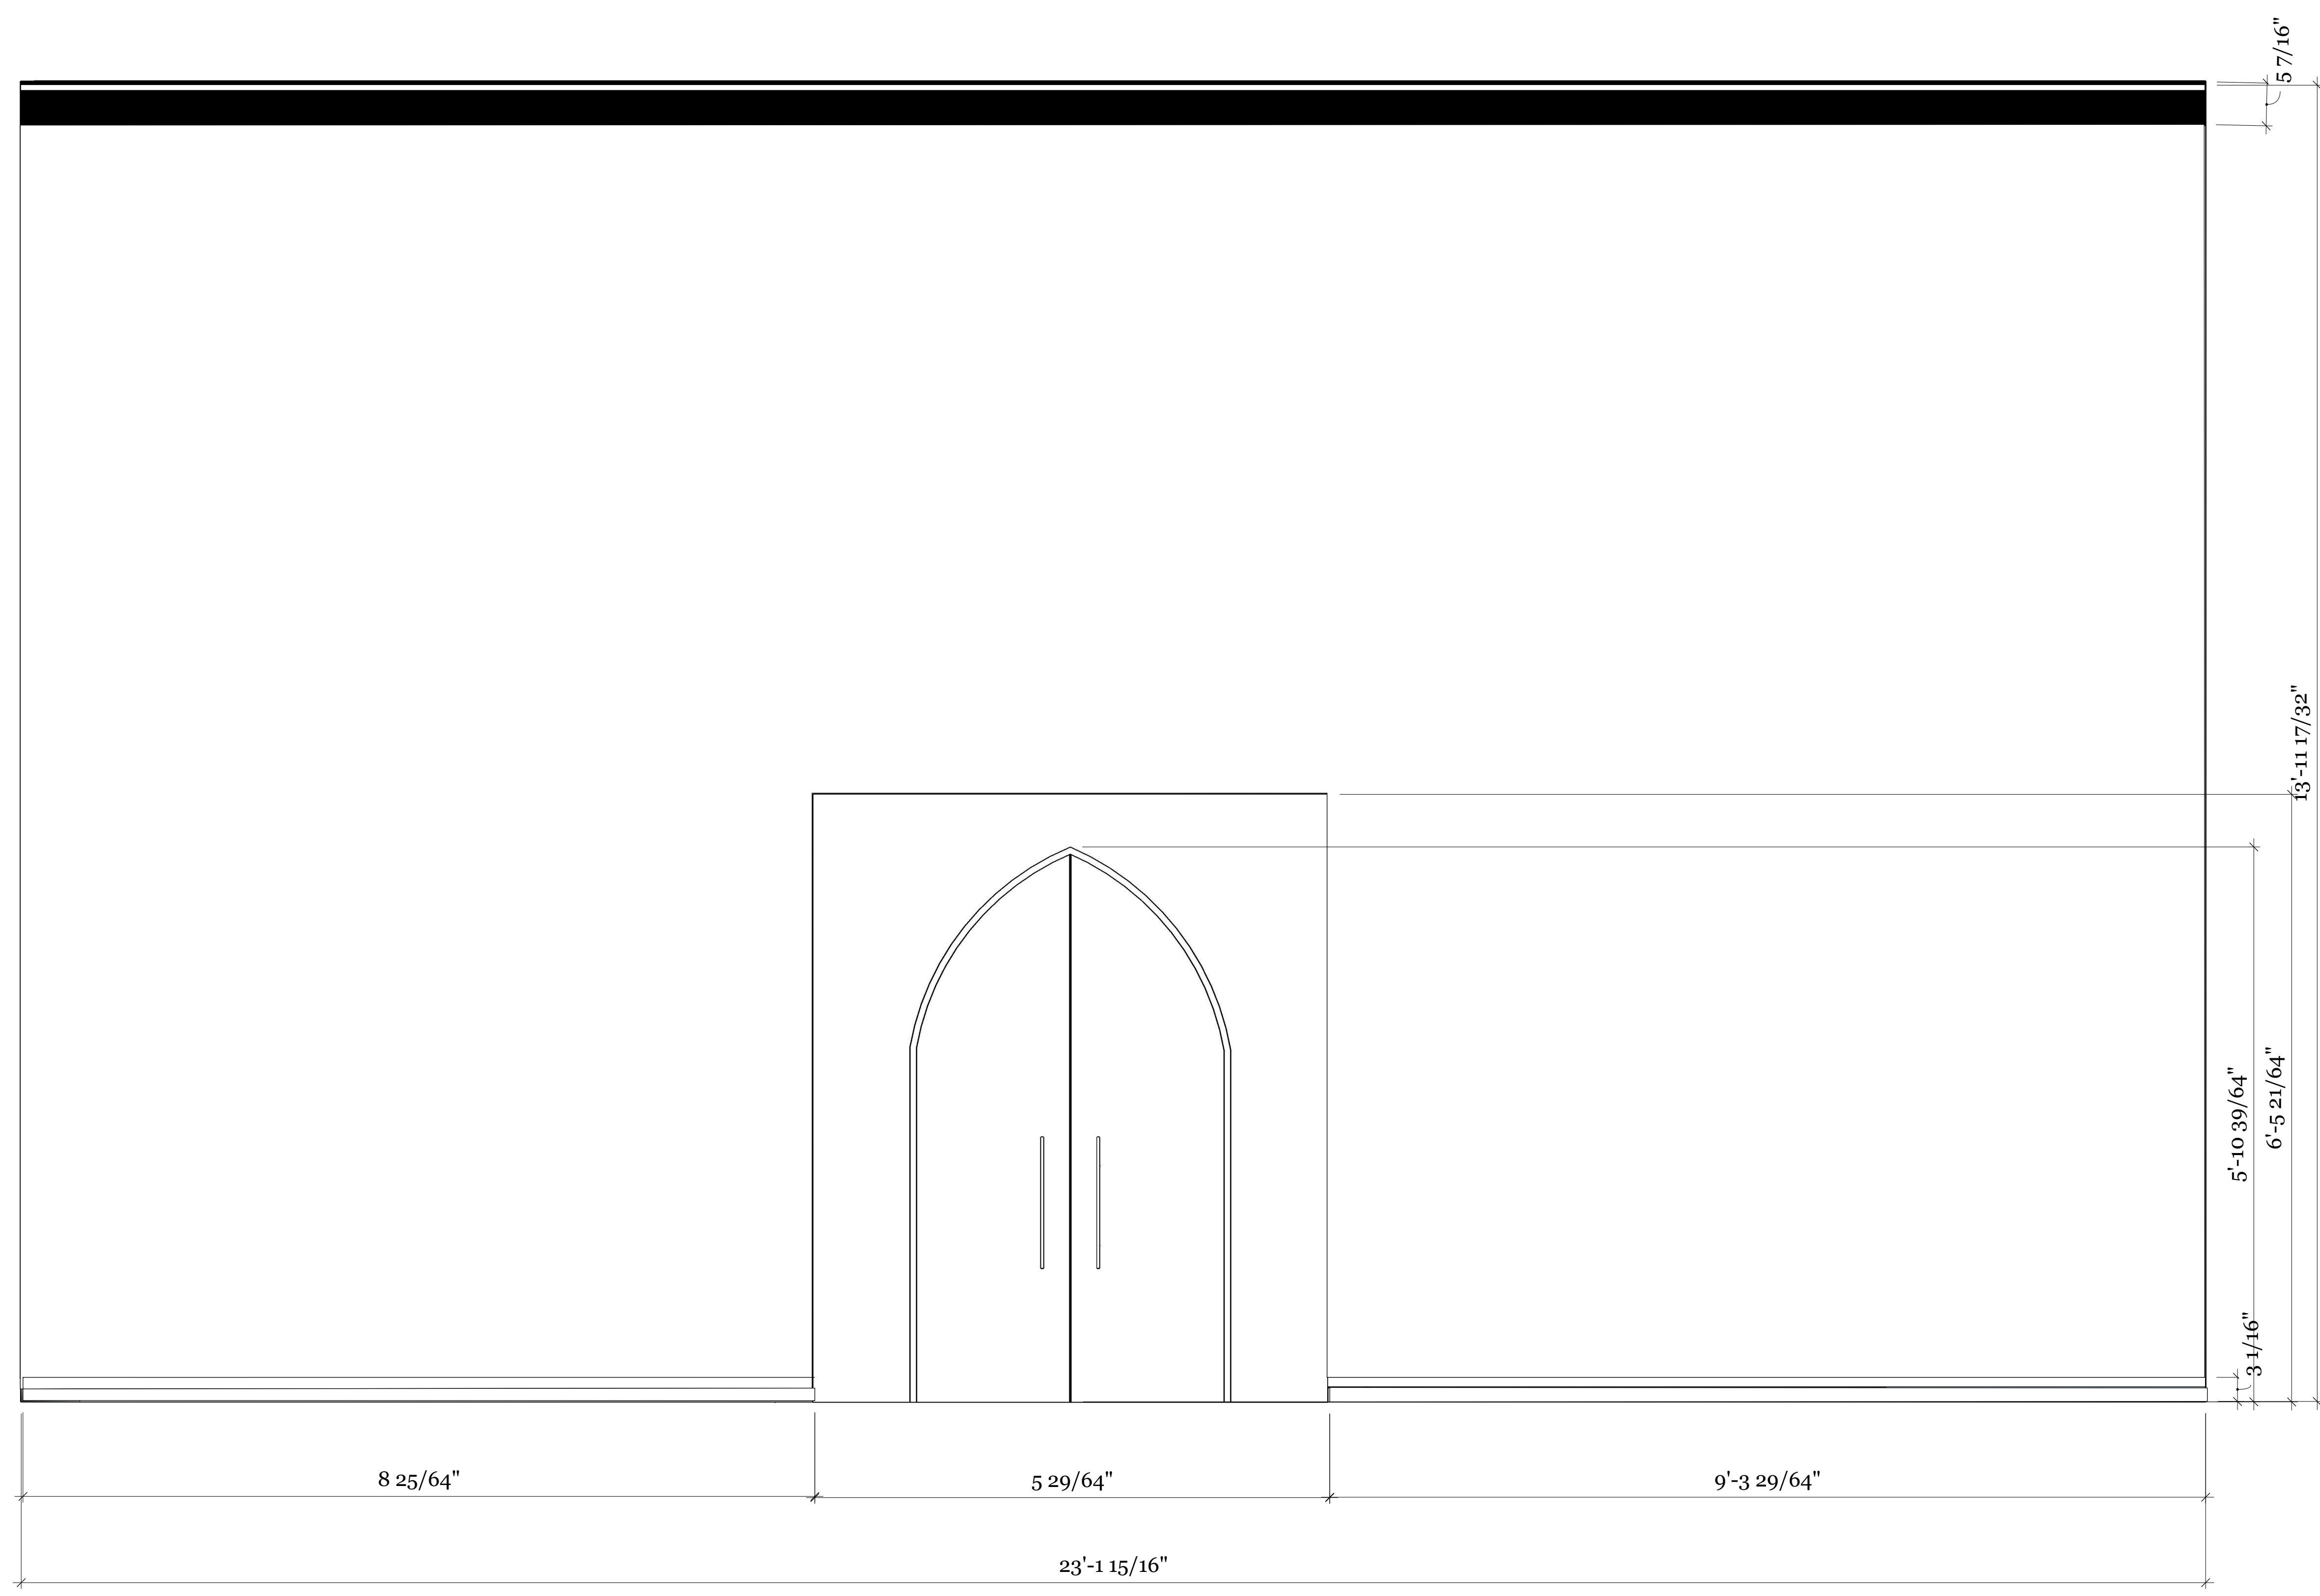

9 WALL 2 TOP VIEW
 Scale: 3/4" = 1' - 0"

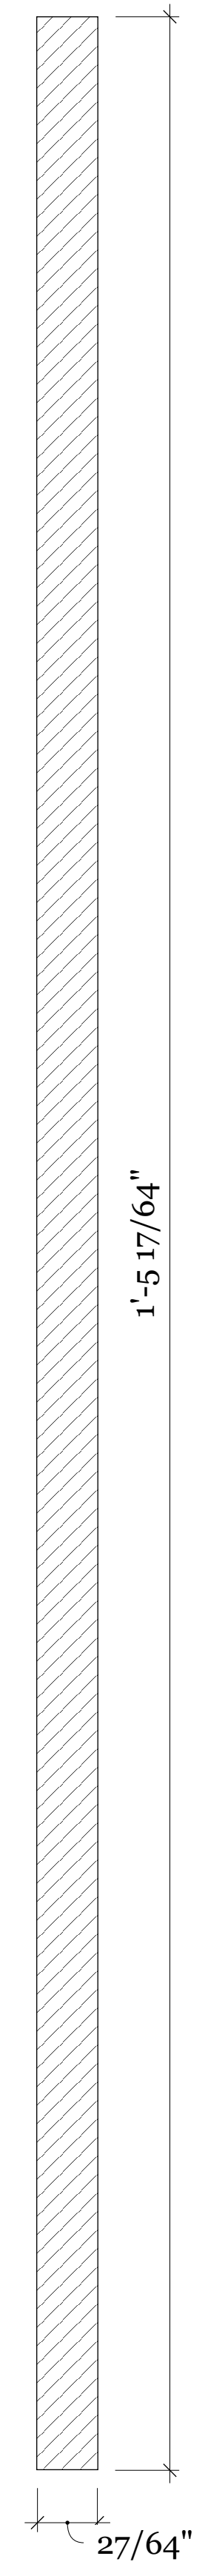


10 WALL 2 ISO SIDE CUT
 Scale: 1" = 1' - 0"

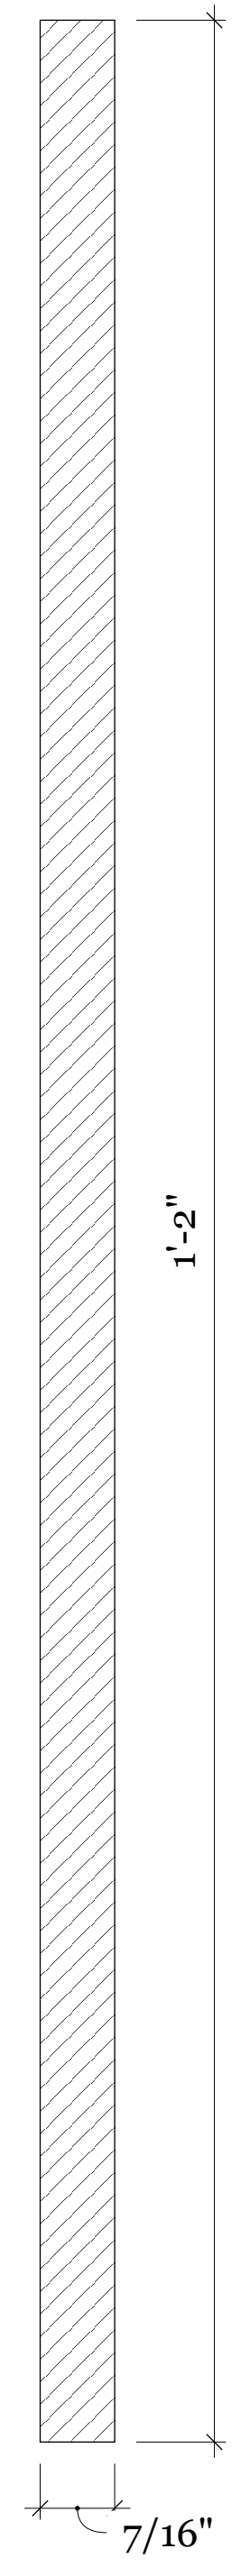


| | | | | |
|------------------------------------|-------------------------|--------------------------|---|---|
| DRAWN BY Madison Weygand | PROJECT NO. 2 | ISSUE 05/05/25 | CLIENT Tyler Schank PROD 314 SCAD | SAVANNAH COLLEGE OF ART AND DESIGN Savannah, GA |
| DESCRIPTION Wall 7 | PROJECT Clue | | | |


1 SQUARE NARROW GOTHIC WINDOW
Scale: 1"= 1' - 0"

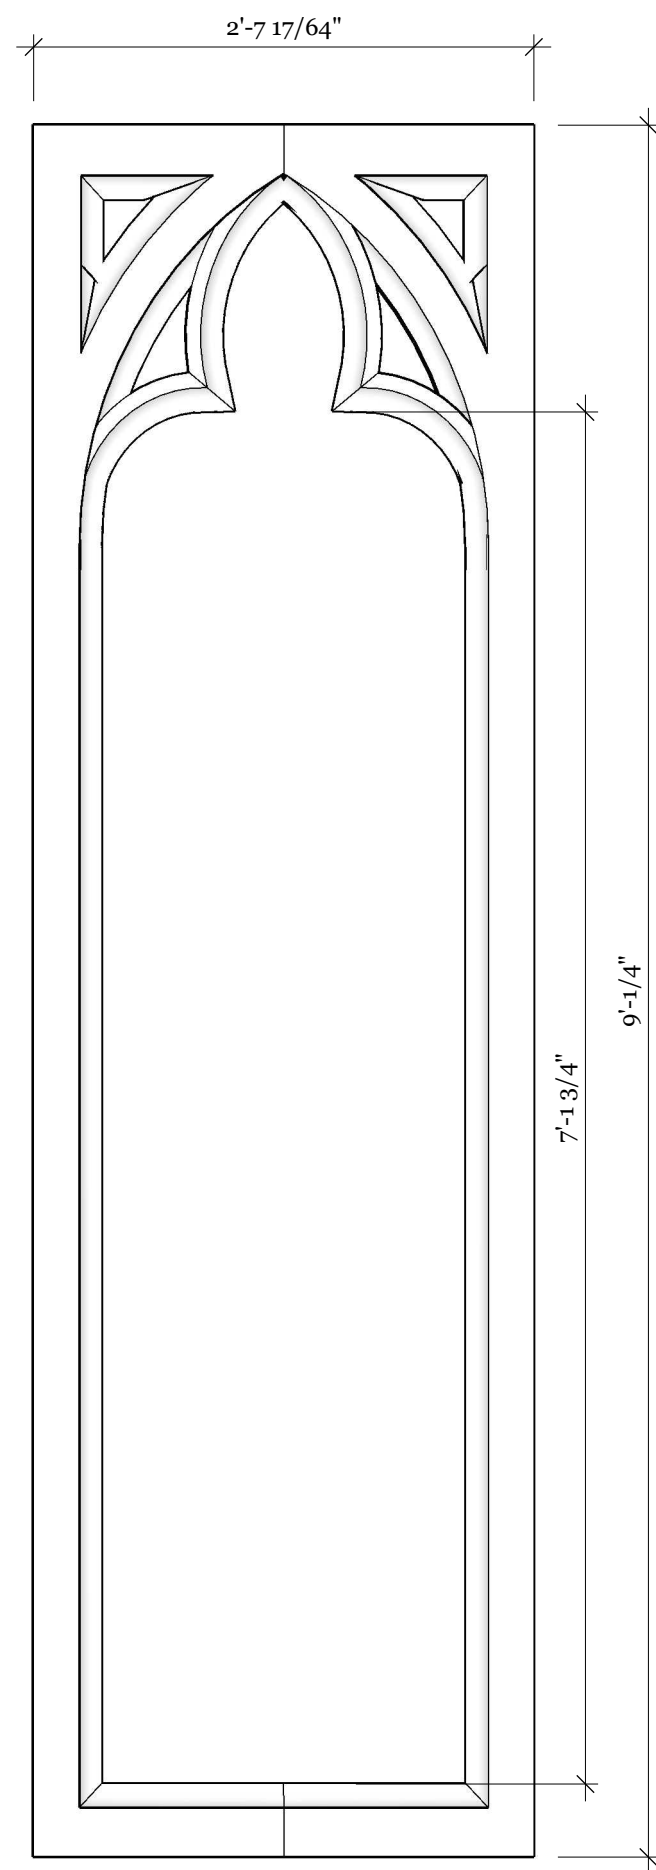


2 SQUARE WIDE GOTHIC WINDOW
Scale: 1"= 1' - 0"

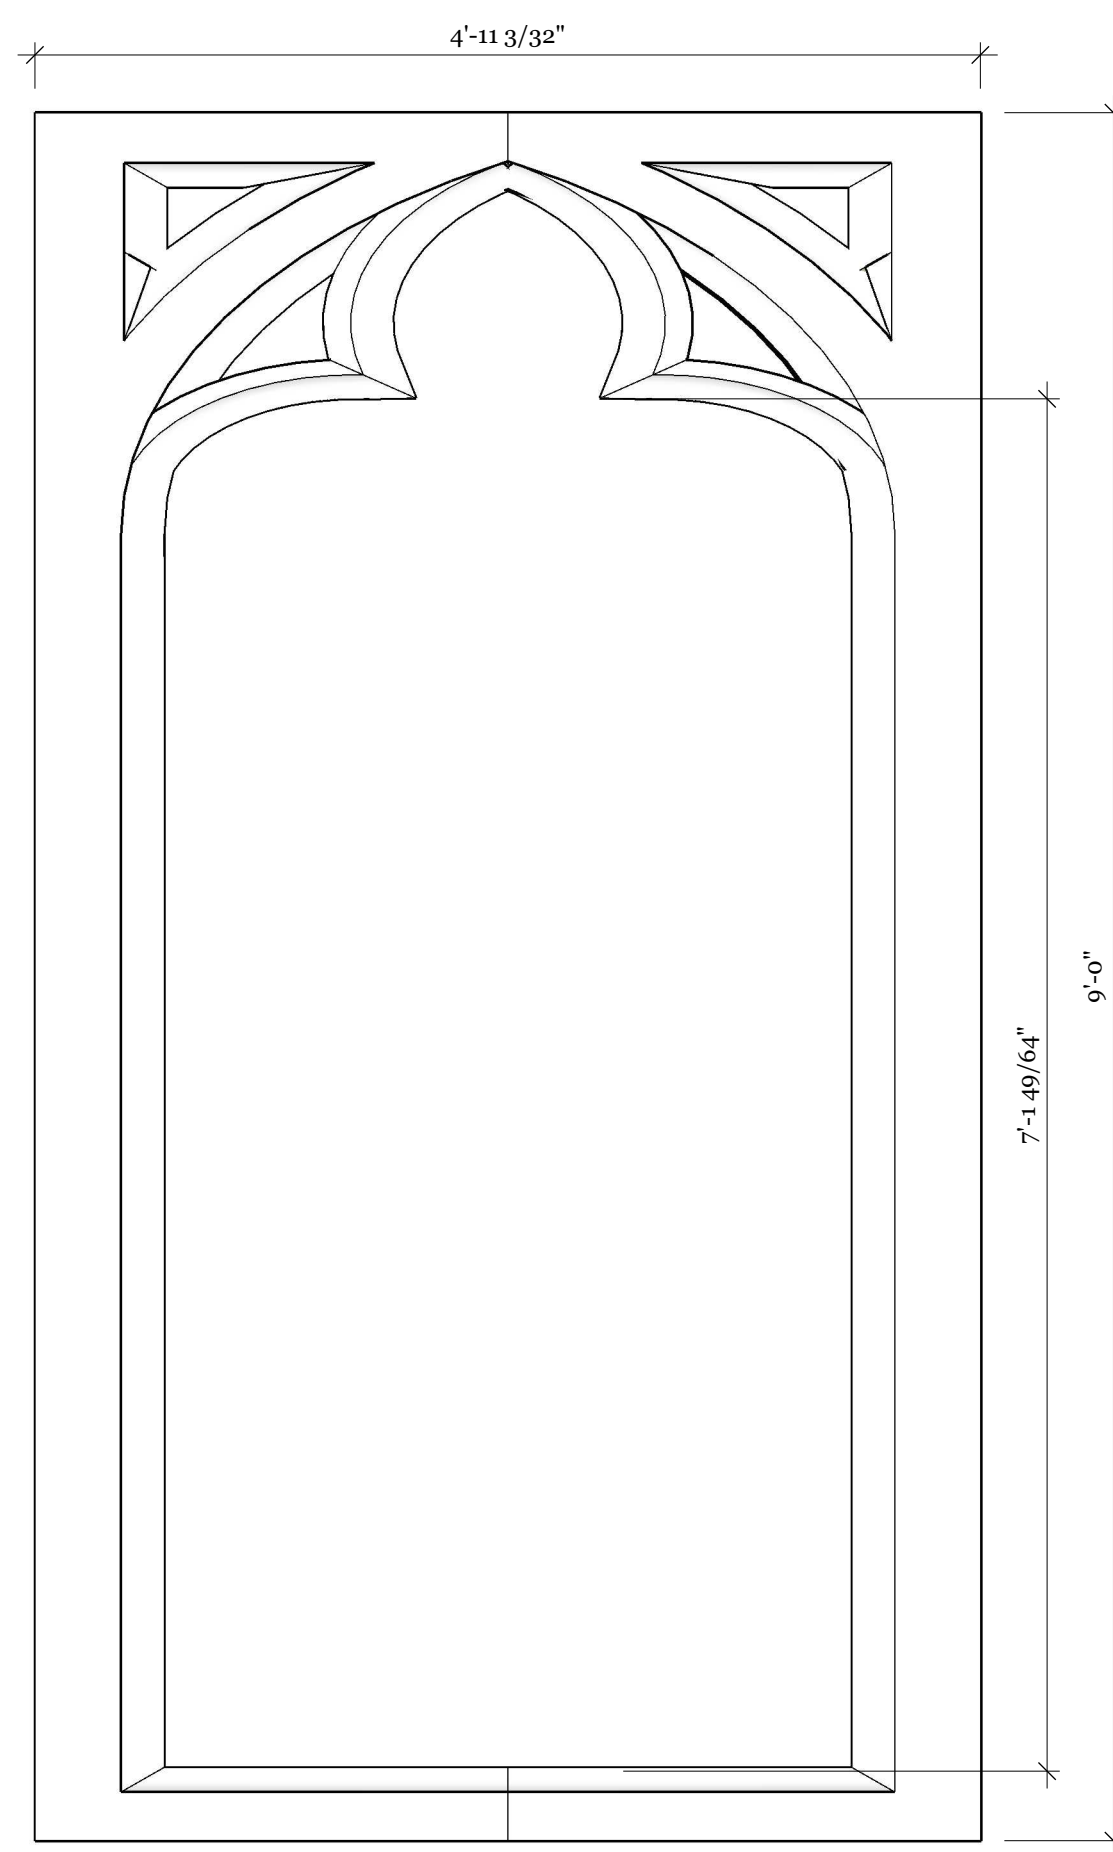


3 ARCHED GOTHIC WINDOW
Scale: 1"= 1' - 0"

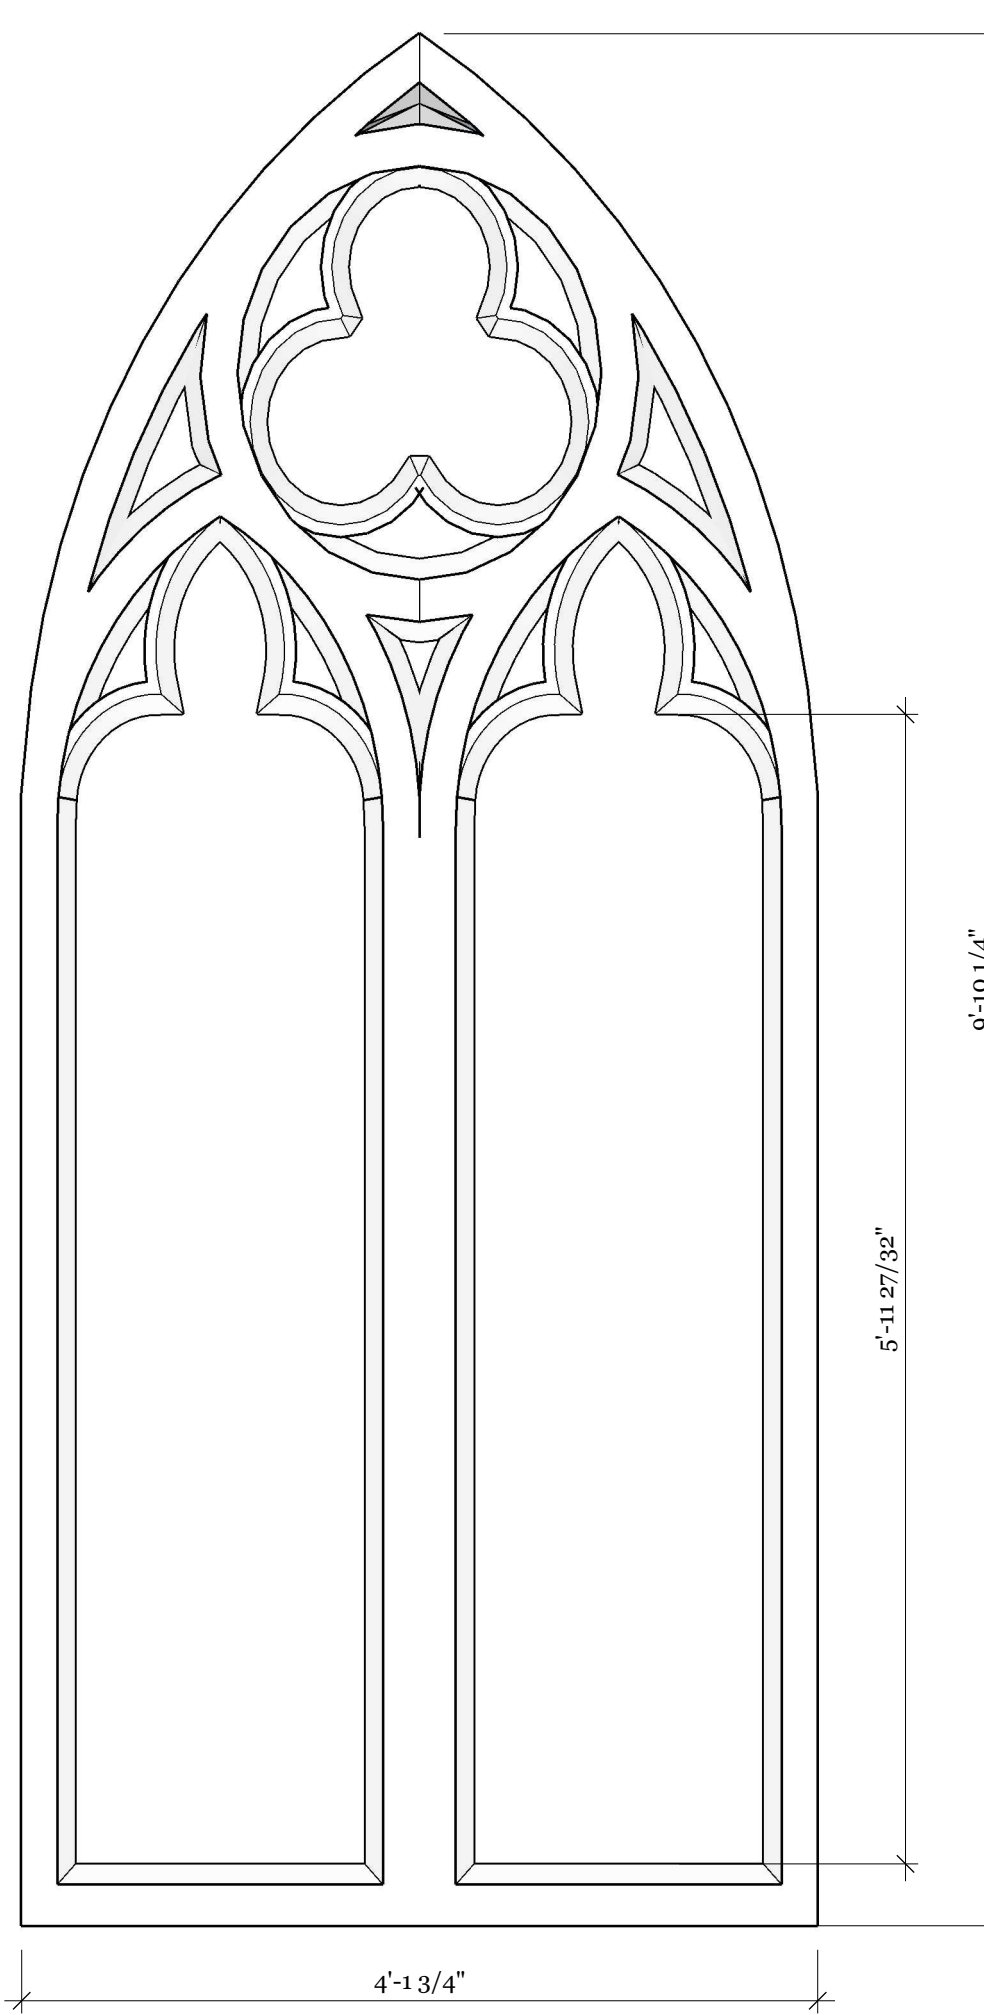


4 DOORWAY
Scale: 1"= 1' - 0"

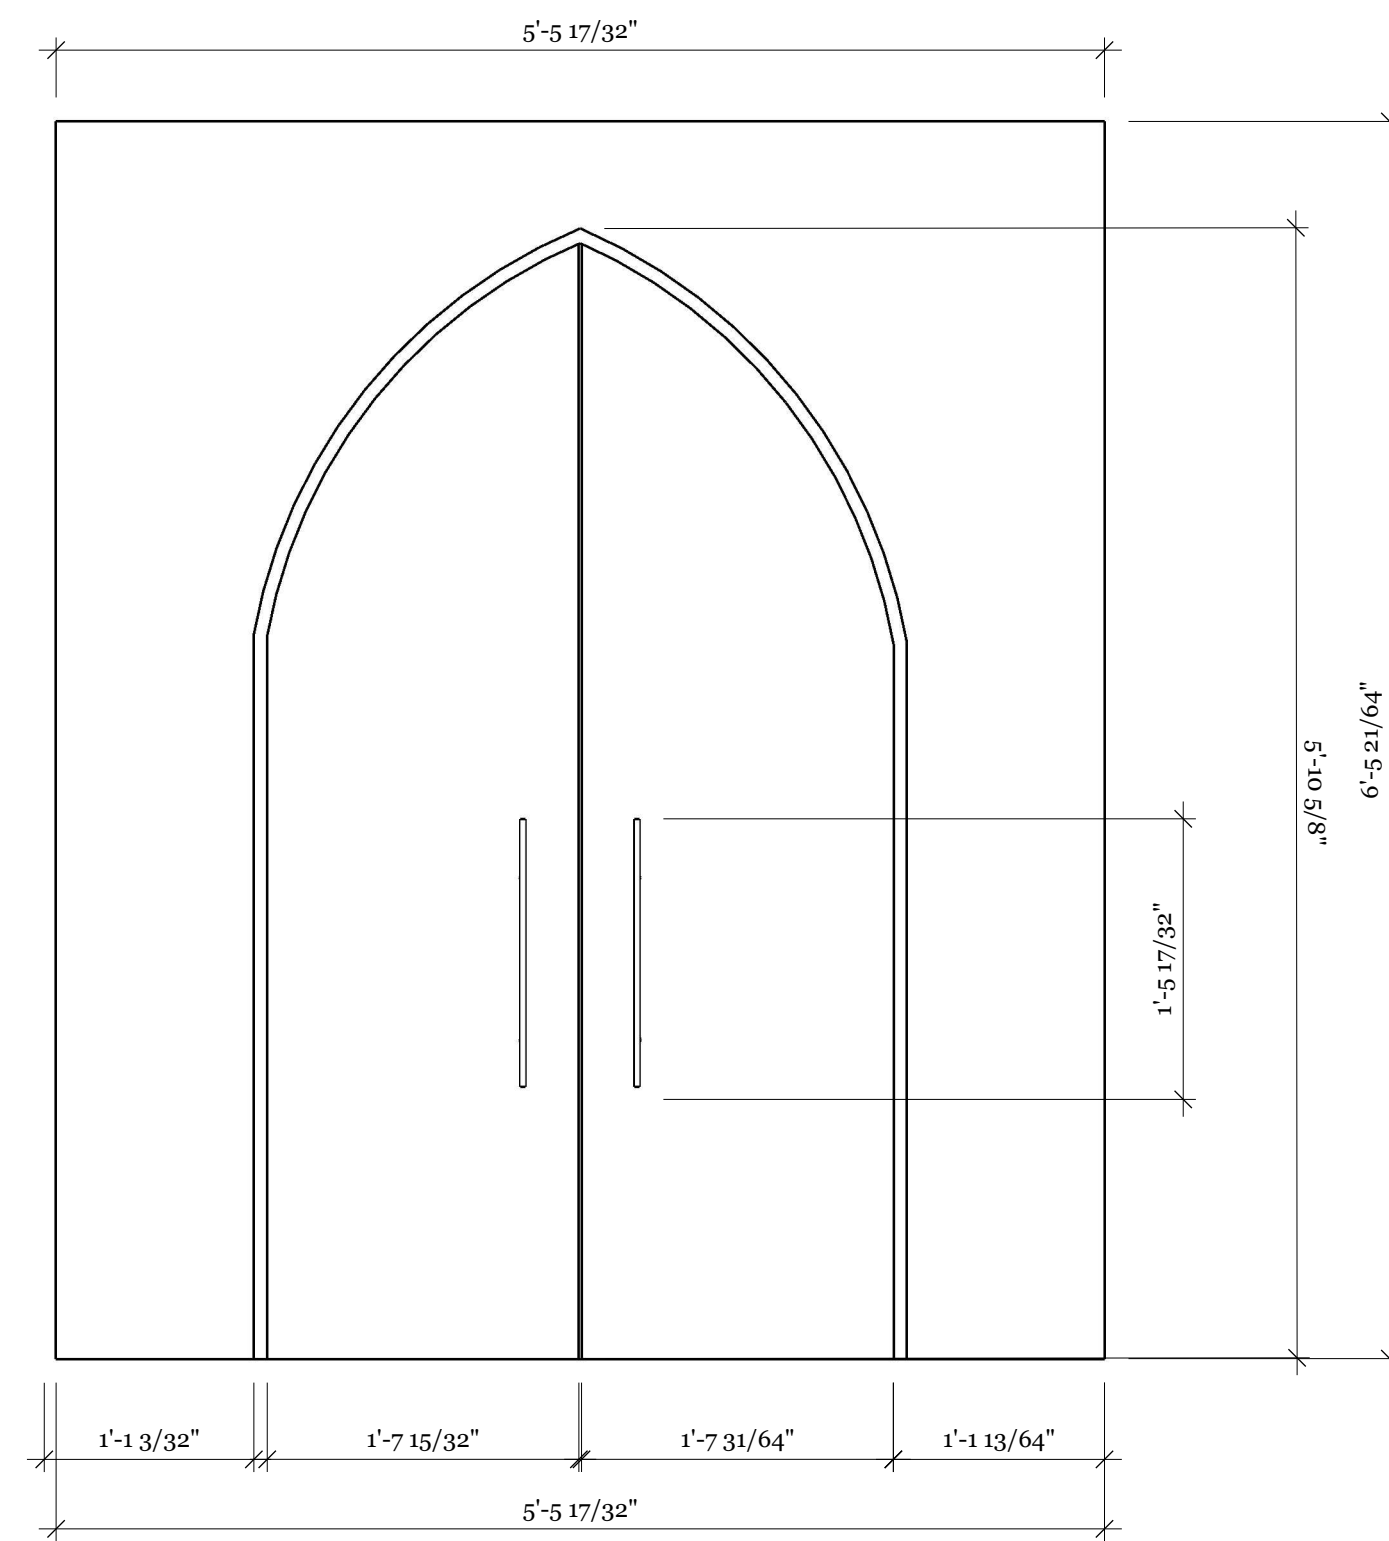


5 GOTHIC FIREPLACE
Scale: 1"= 1' - 0"

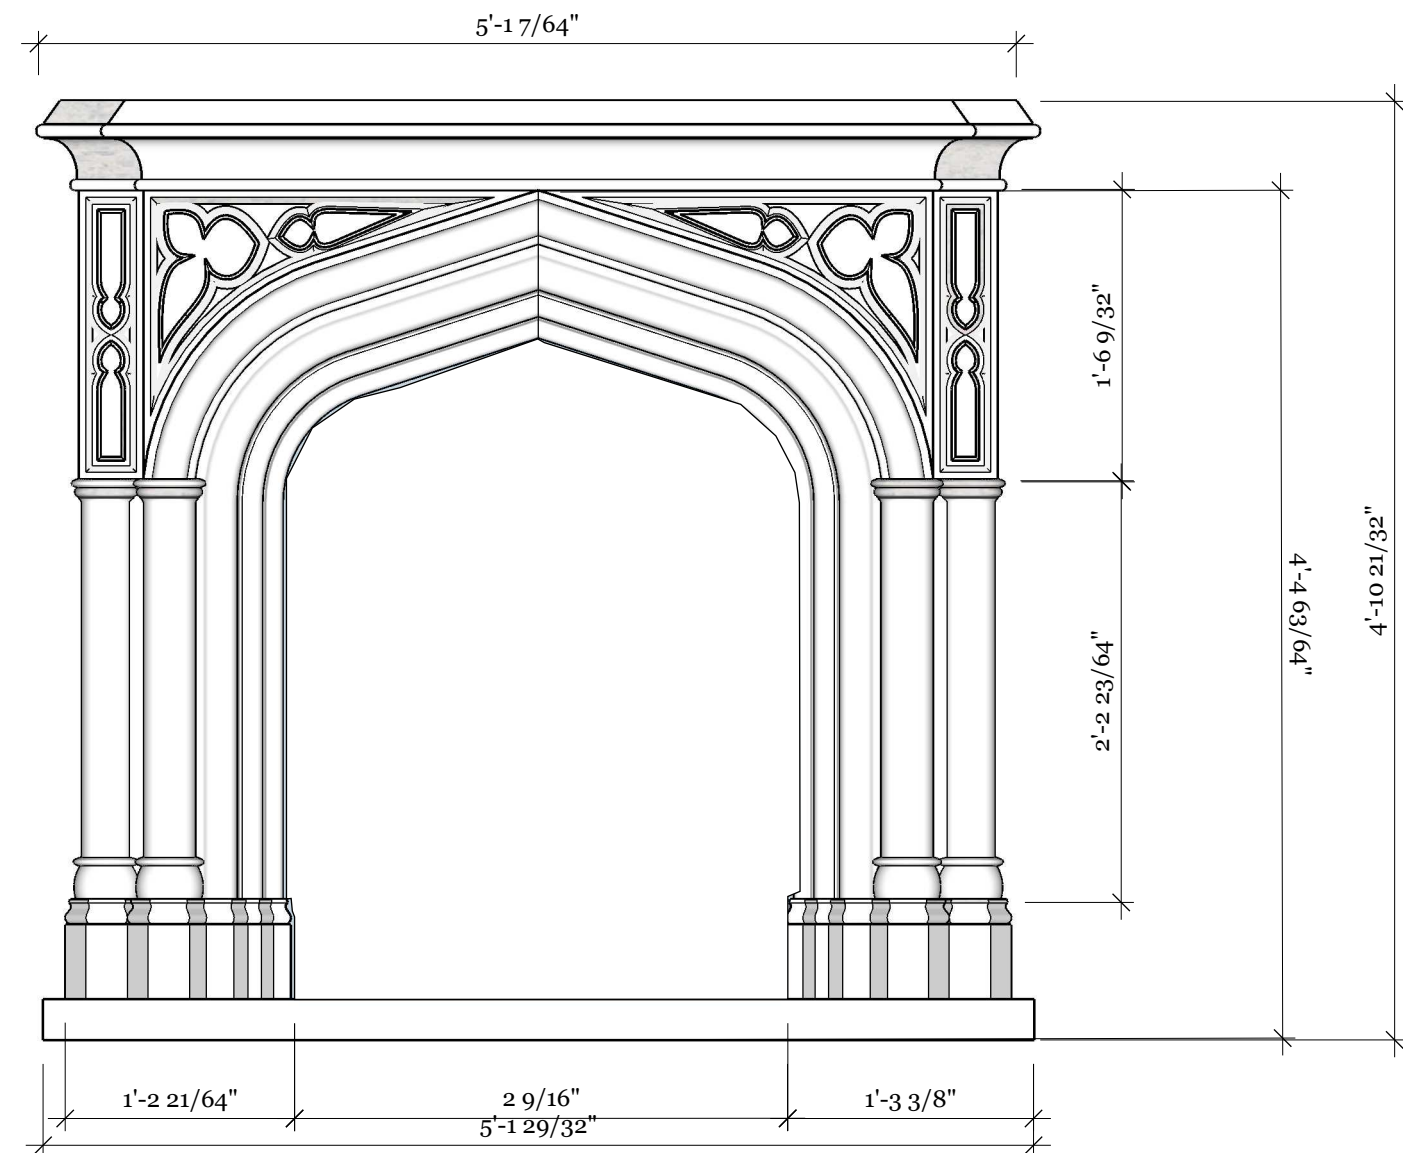

6 BASEBOARD
Scale: Full Size (1:1)

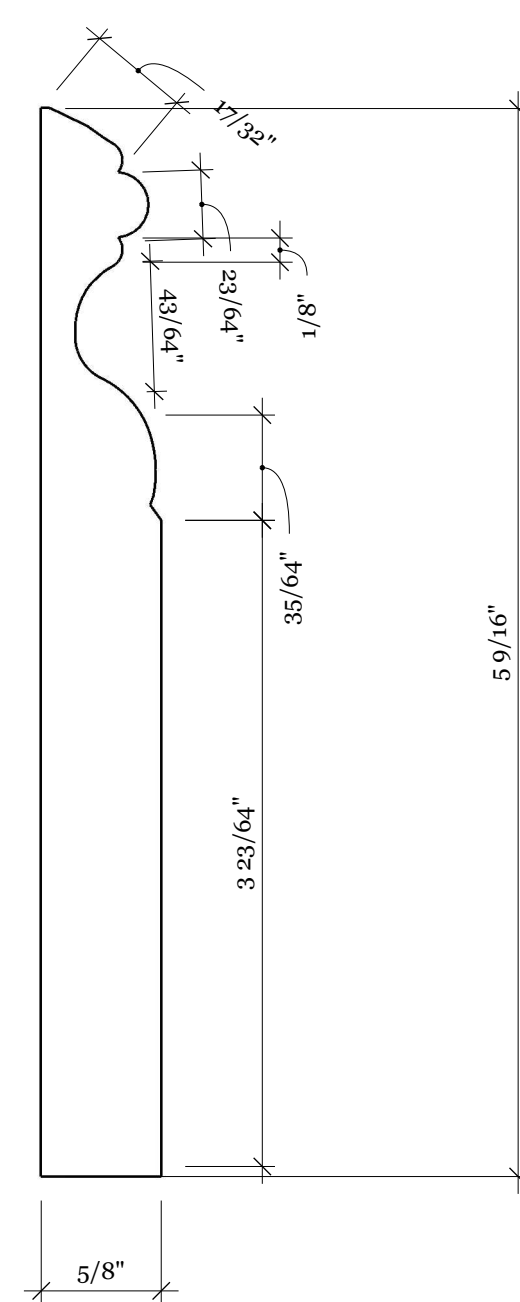

7 GOTHIC CROWN MOLDING
Scale: Full Size (1:1)

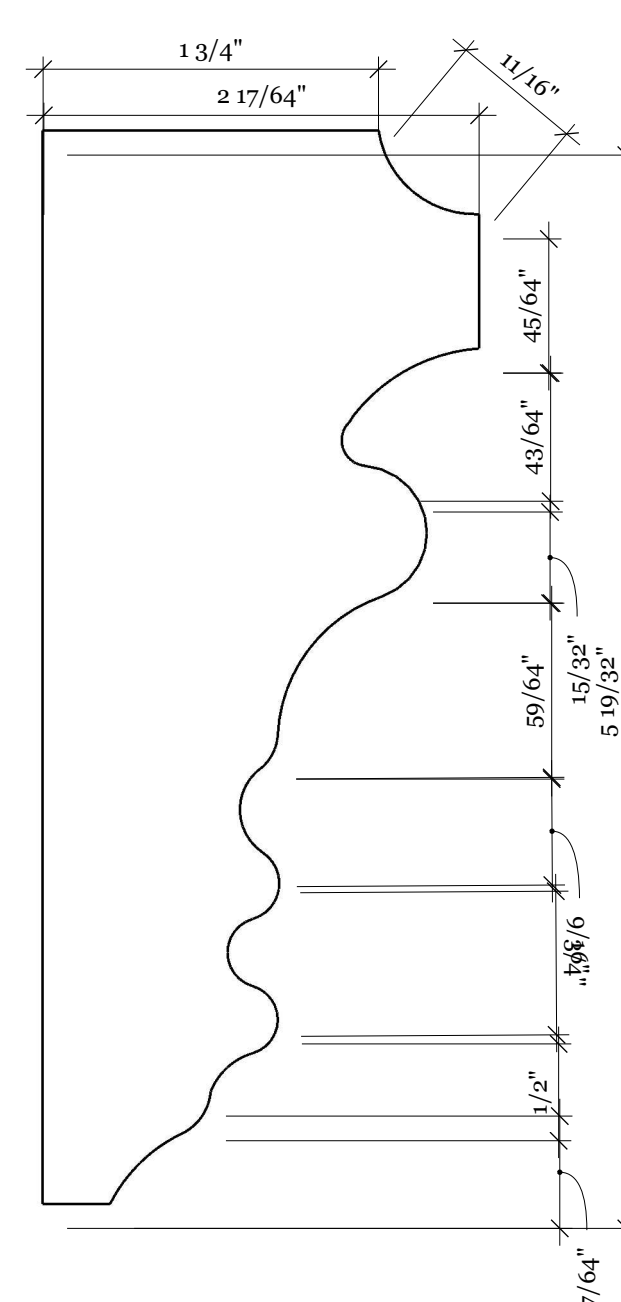

NOTES

1. SQUARE NARROW GOTHIC WINDOW- SKETCHUP 3D WAREHOUSE
2. SQUARE WIDE GOTHIC WINDOW- SKETCHUP 3D WAREHOUSE
3. ARCHED GOTHIC WINDOW- SKETCHUP 3D WAREHOUSE
4. DOORWAY- SKETCHUP 3D WAREHOUSE
5. GOTHIC FIREPLACE- SKETCHUP 3D WAREHOUSE
6. BASEBOARD- SKETCHUP 3D WAREHOUSE
7. GOTHIC CROWN MOLDING- SKETCHUP 3D WAREHOUSE