

ANNE WITH AN "E"

A KINDRED SPIRIT: THE WORLD OF ANNE SHIRLEY

An Immersive Walkthrough Exhibit
Based on the Original Netflix Series "Anne with an E"

(FOR EDUCATIONAL PURPOSES ONLY)

PROJECT NAME:
PROD 473 - Senior Project
"Kindred Spirits: The world of Anne Shirley"

DESIGNER:
Madison
Weygand


CLIENT:
Theresa
Shook

ISSUE:
4/17/2026



SCAD
The University for Creative Careers




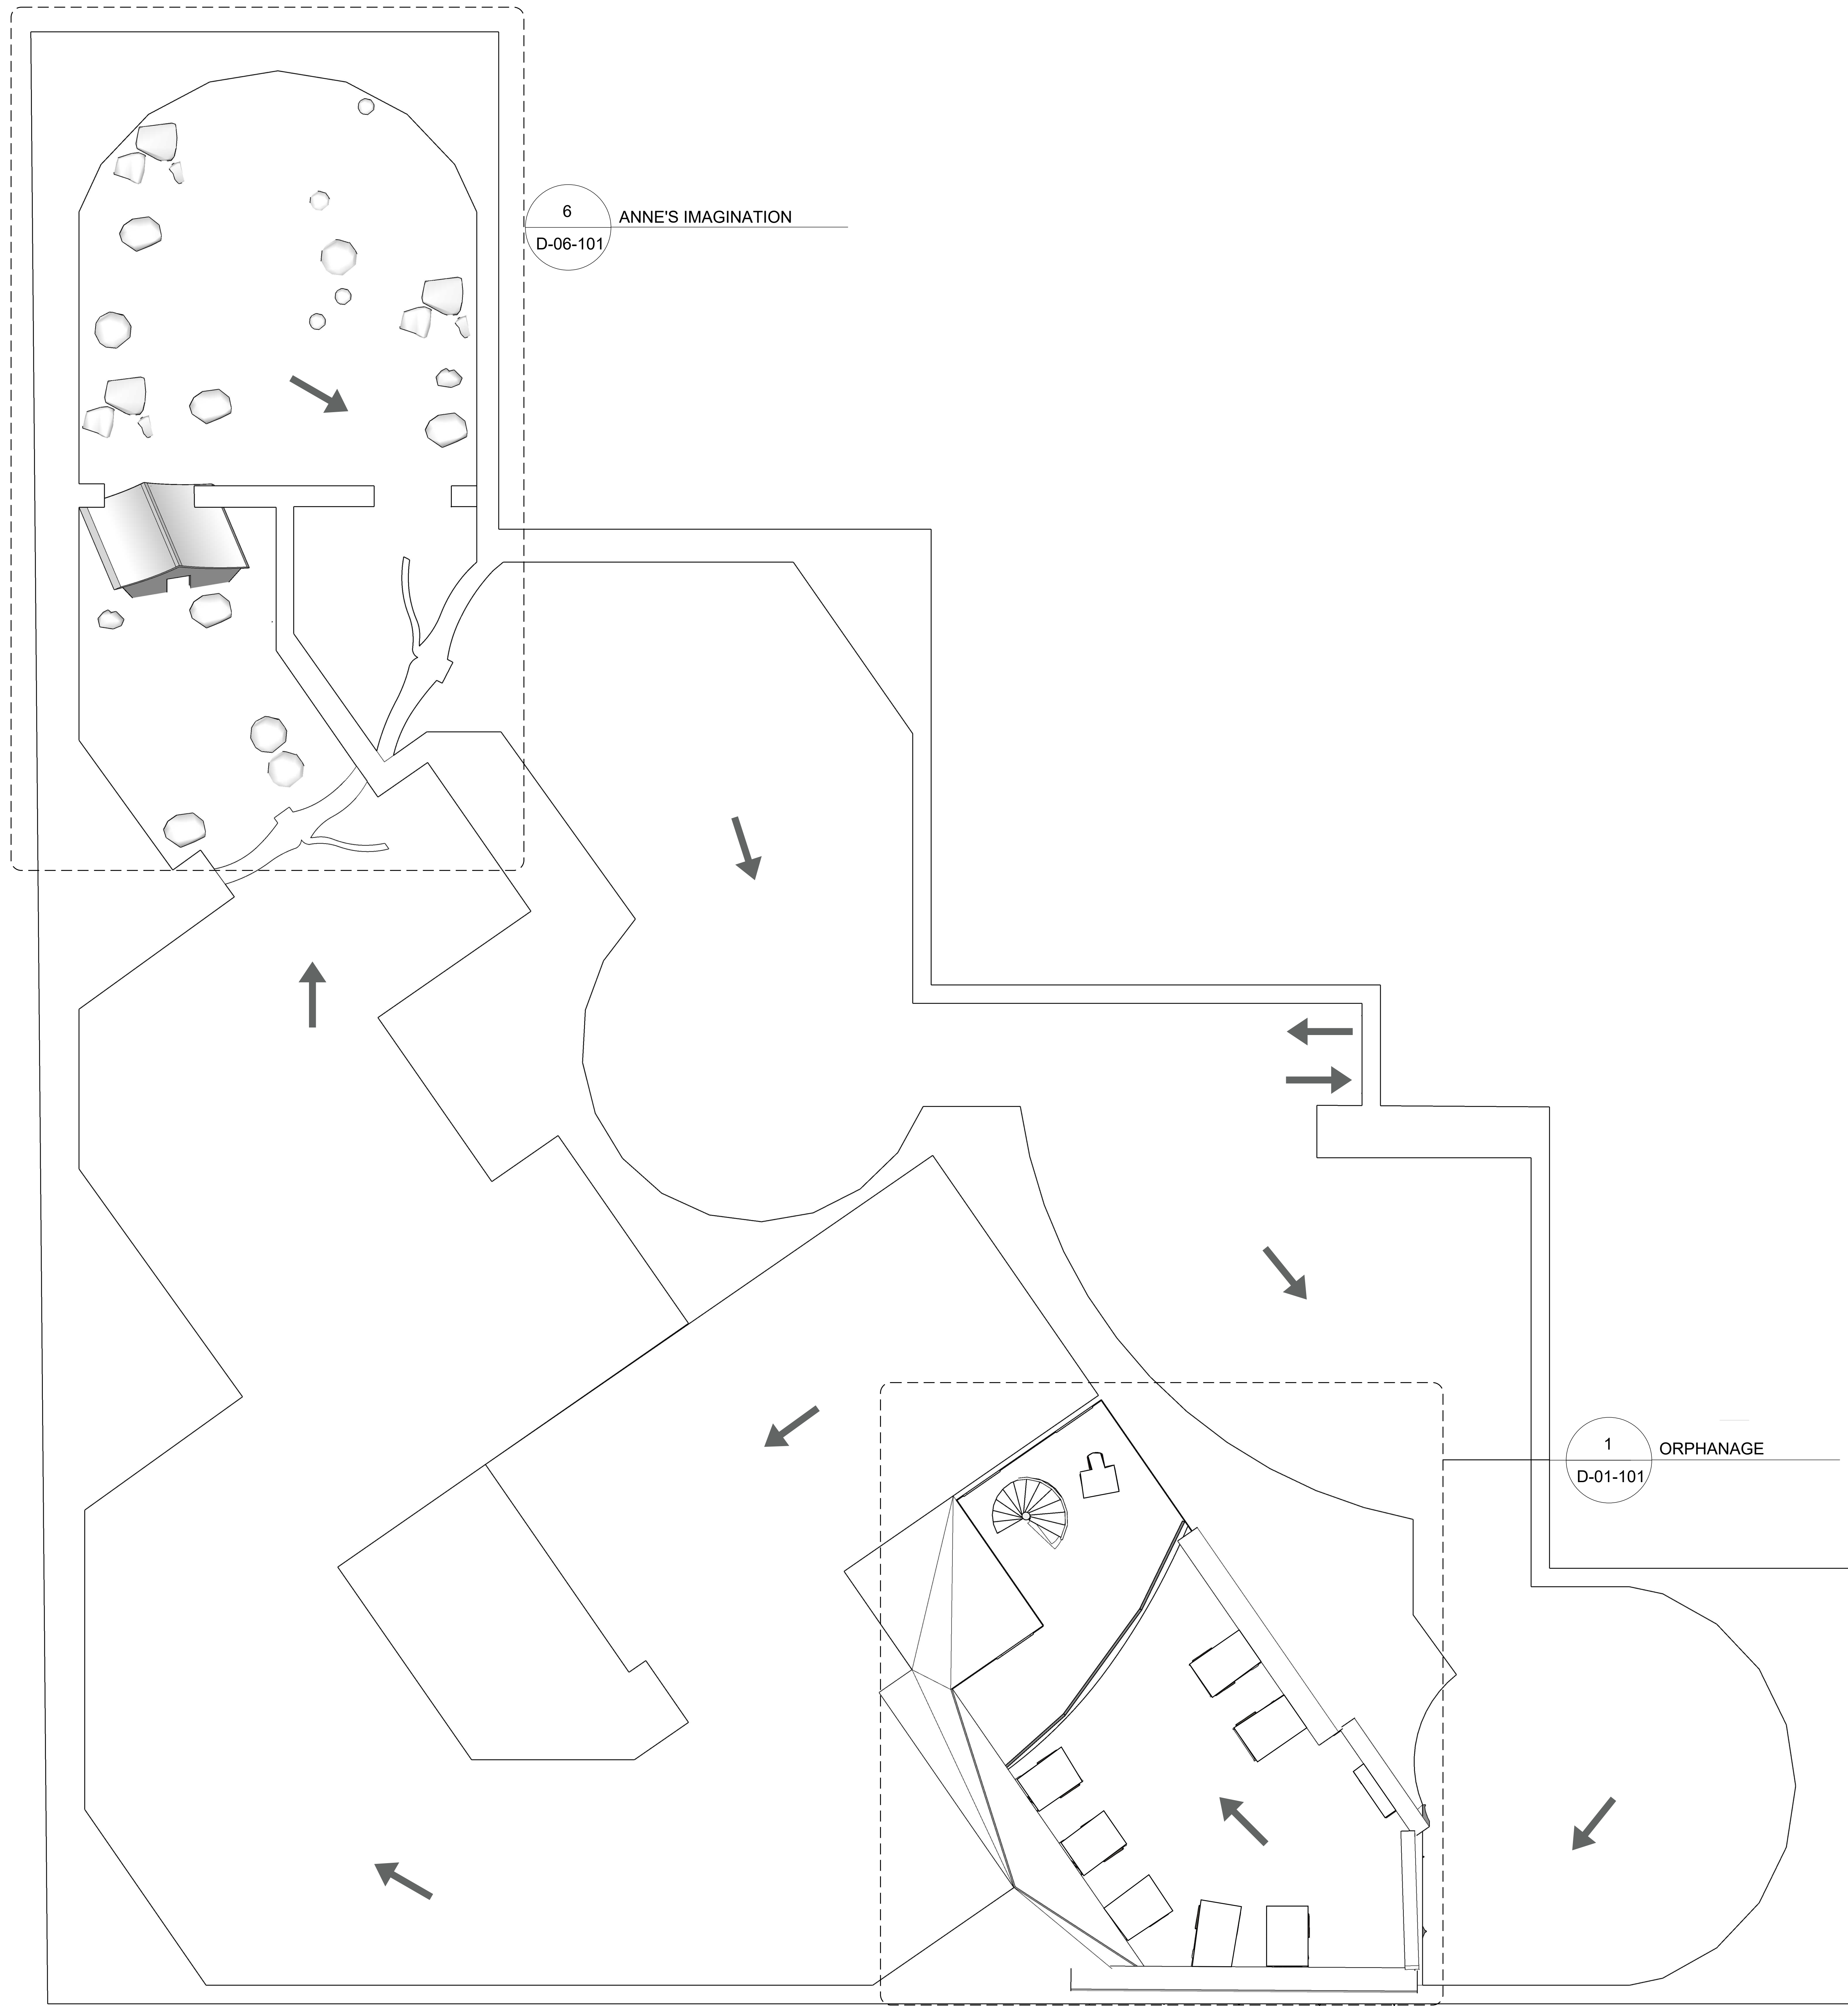

OVERALL PLAN

SCALE: 3/16"= 1'-0"

THE WORLD OF ANNE SHIRLEY

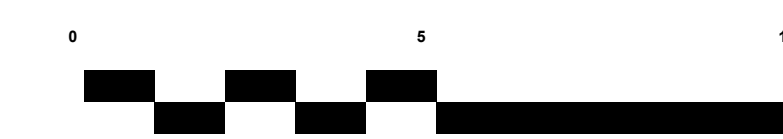

PROJECT NAME:
 PROD 473 - Senior Project
 "A Kindred Spirit: The World of Anne-Shirley"

DESIGNER:
 Madison
 Weygand

CLIENT:
 Theresa
 Shook


ISSUE:
 5/11/2026



SCAD
 The University for Creative Careers




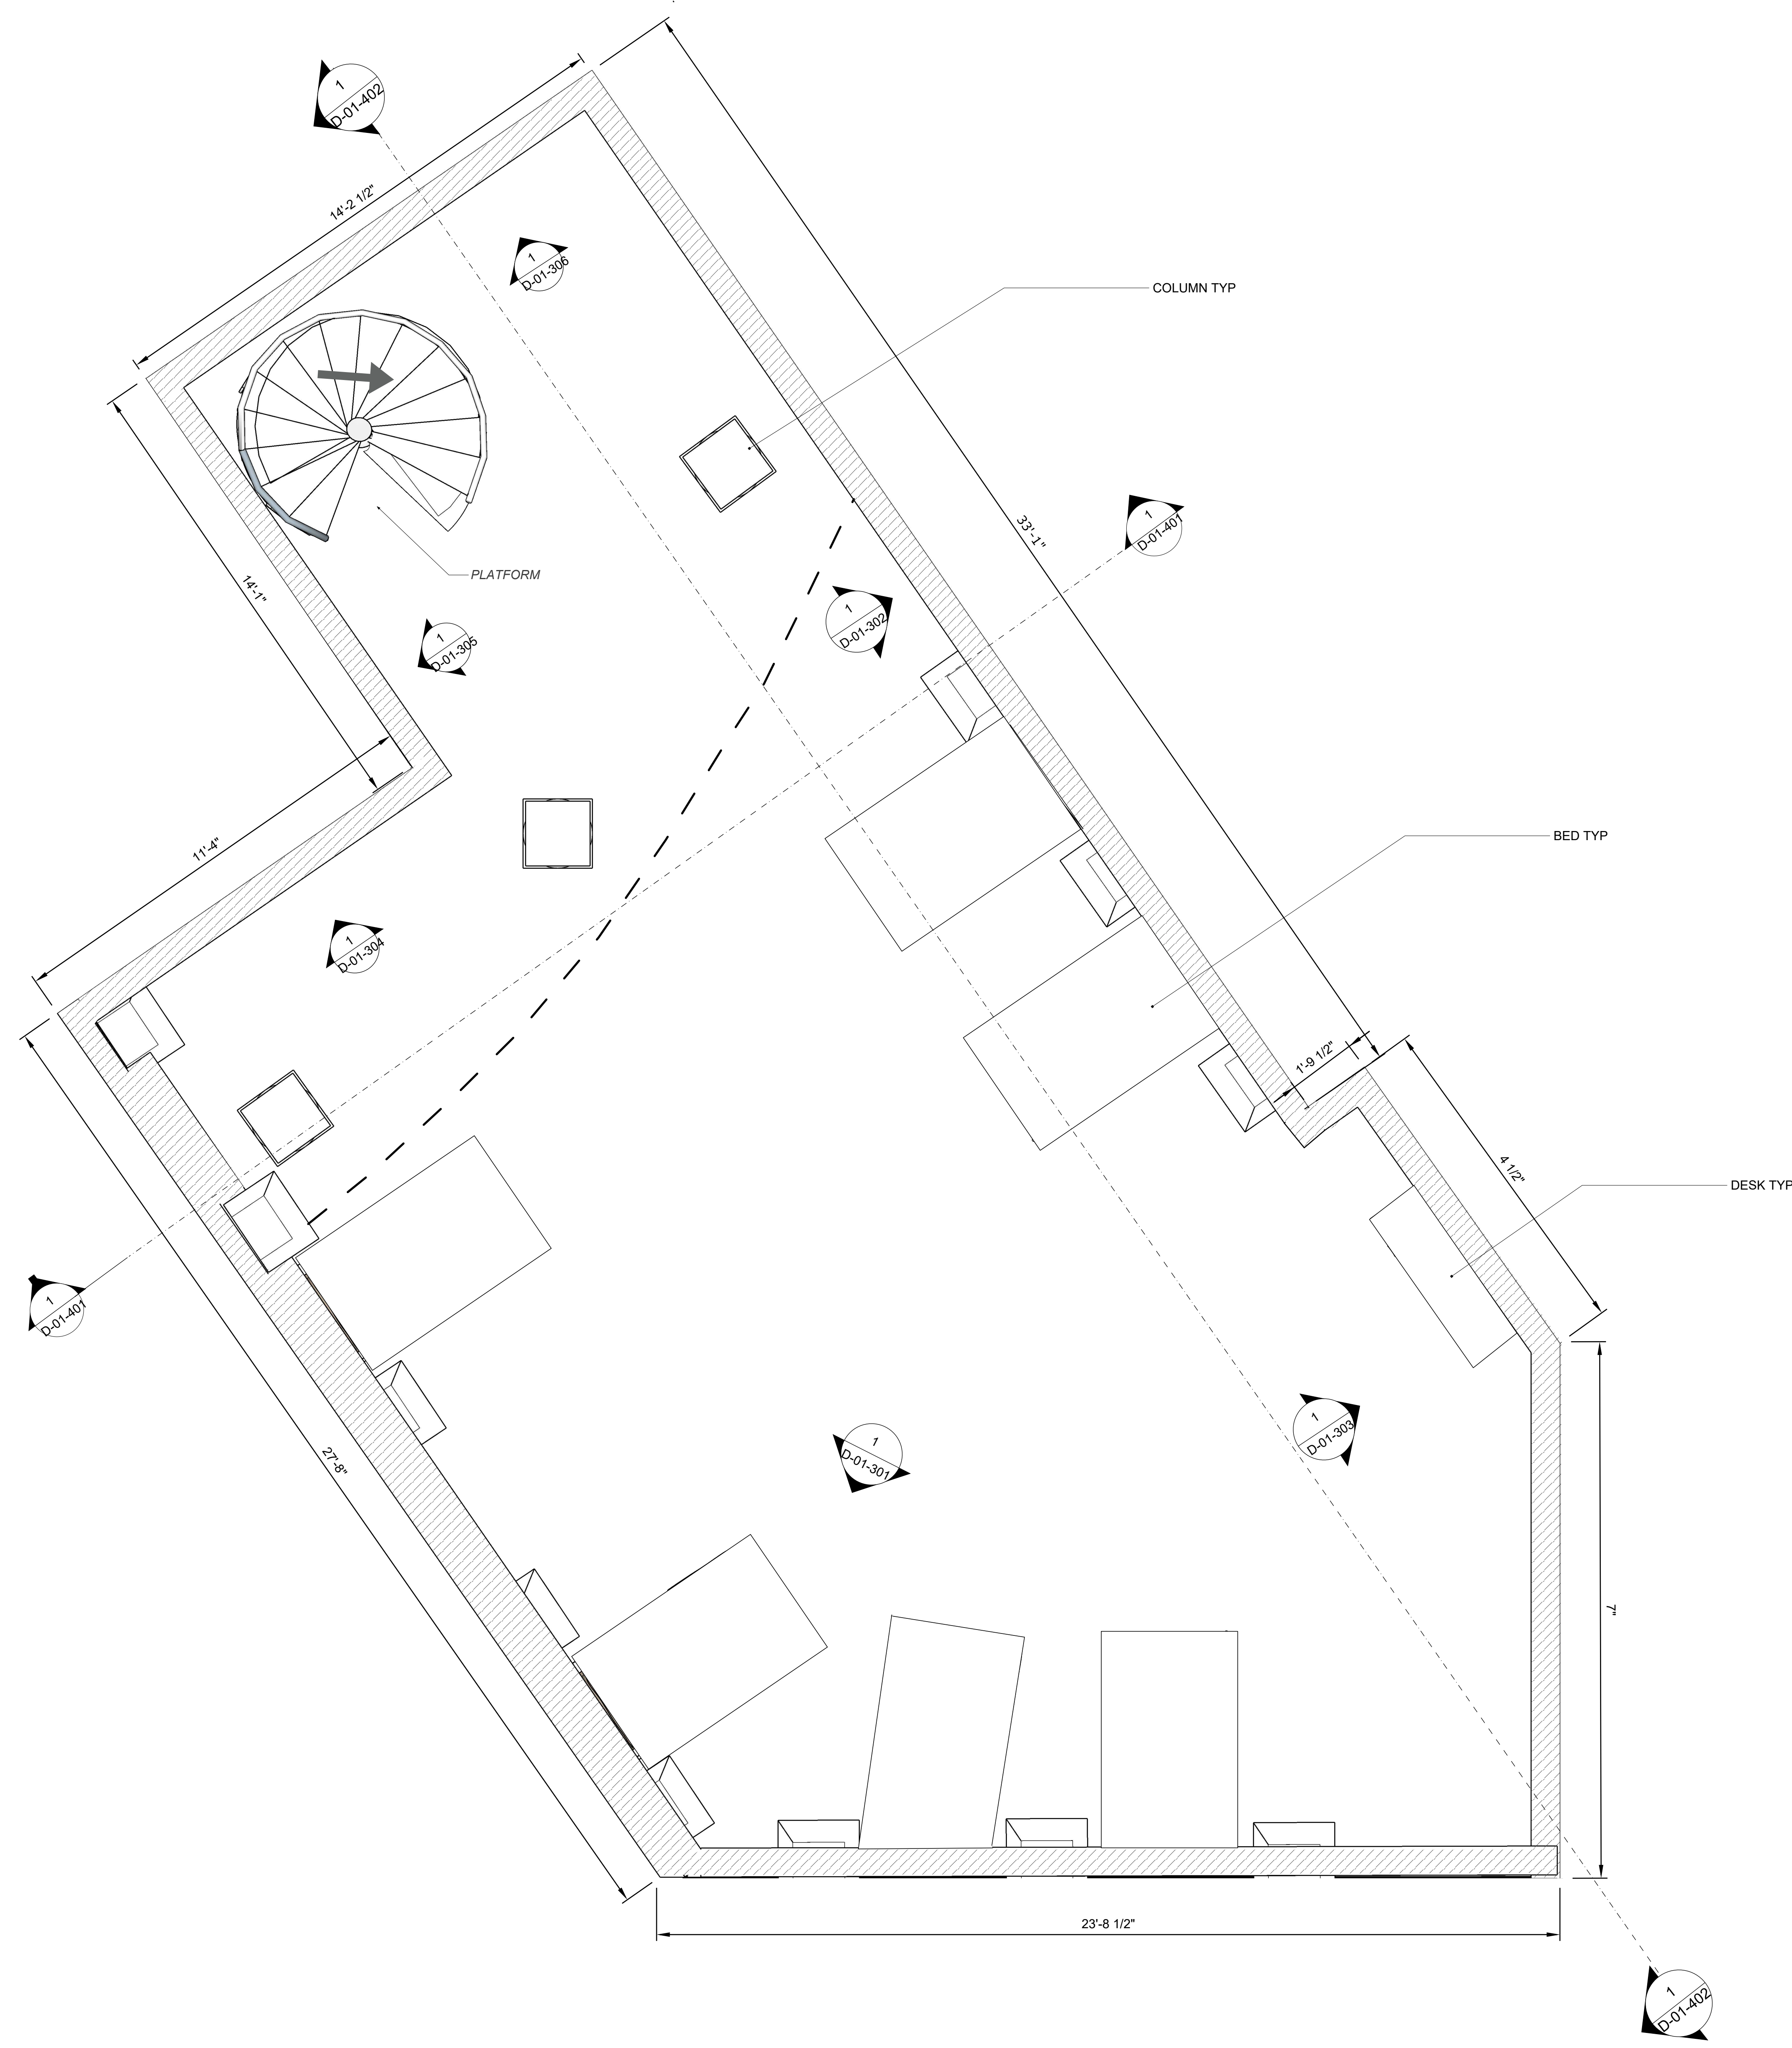


D-101




ENLARGED PLAN - SCENE 1 - ORPHANAGE- 1ST FLOOR

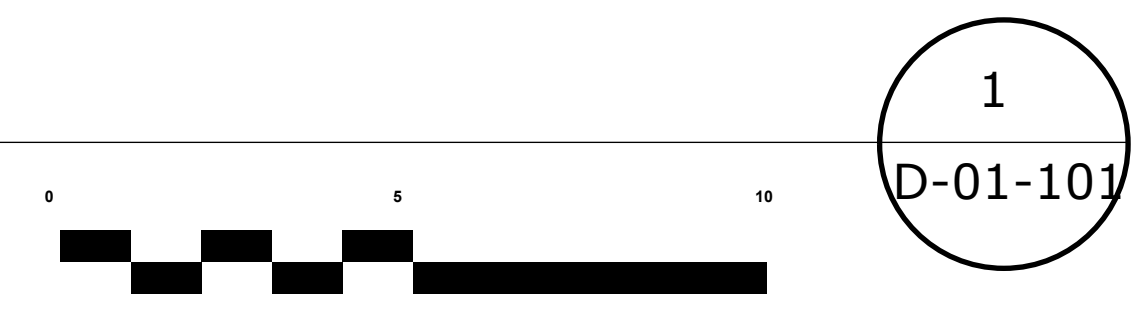SCALE: 1/2" = 1'-0"

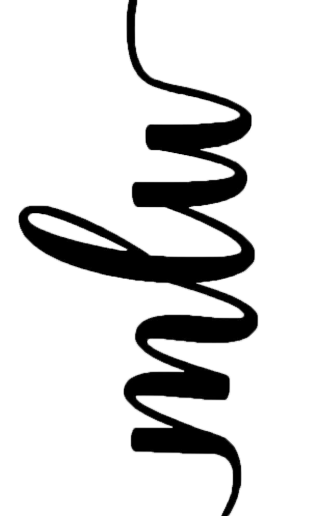


	 <p>The University for Creative Careers</p>	 <p>THEMED ENTERTAINMENT DESIGN</p>	<p>ISSUE: 5/11/2026</p>	<p>CLIENT: Theresa Shook</p>	<p>DESIGNER: Madison Weygand</p>	<p>PROJECT NAME: PROD 473 - Senior Project "A Kindred Spirit: The World of Anne-Shirley"</p>	<p>D-01-101</p>
--	--	--	------------------------------------	---	---	---	------------------------

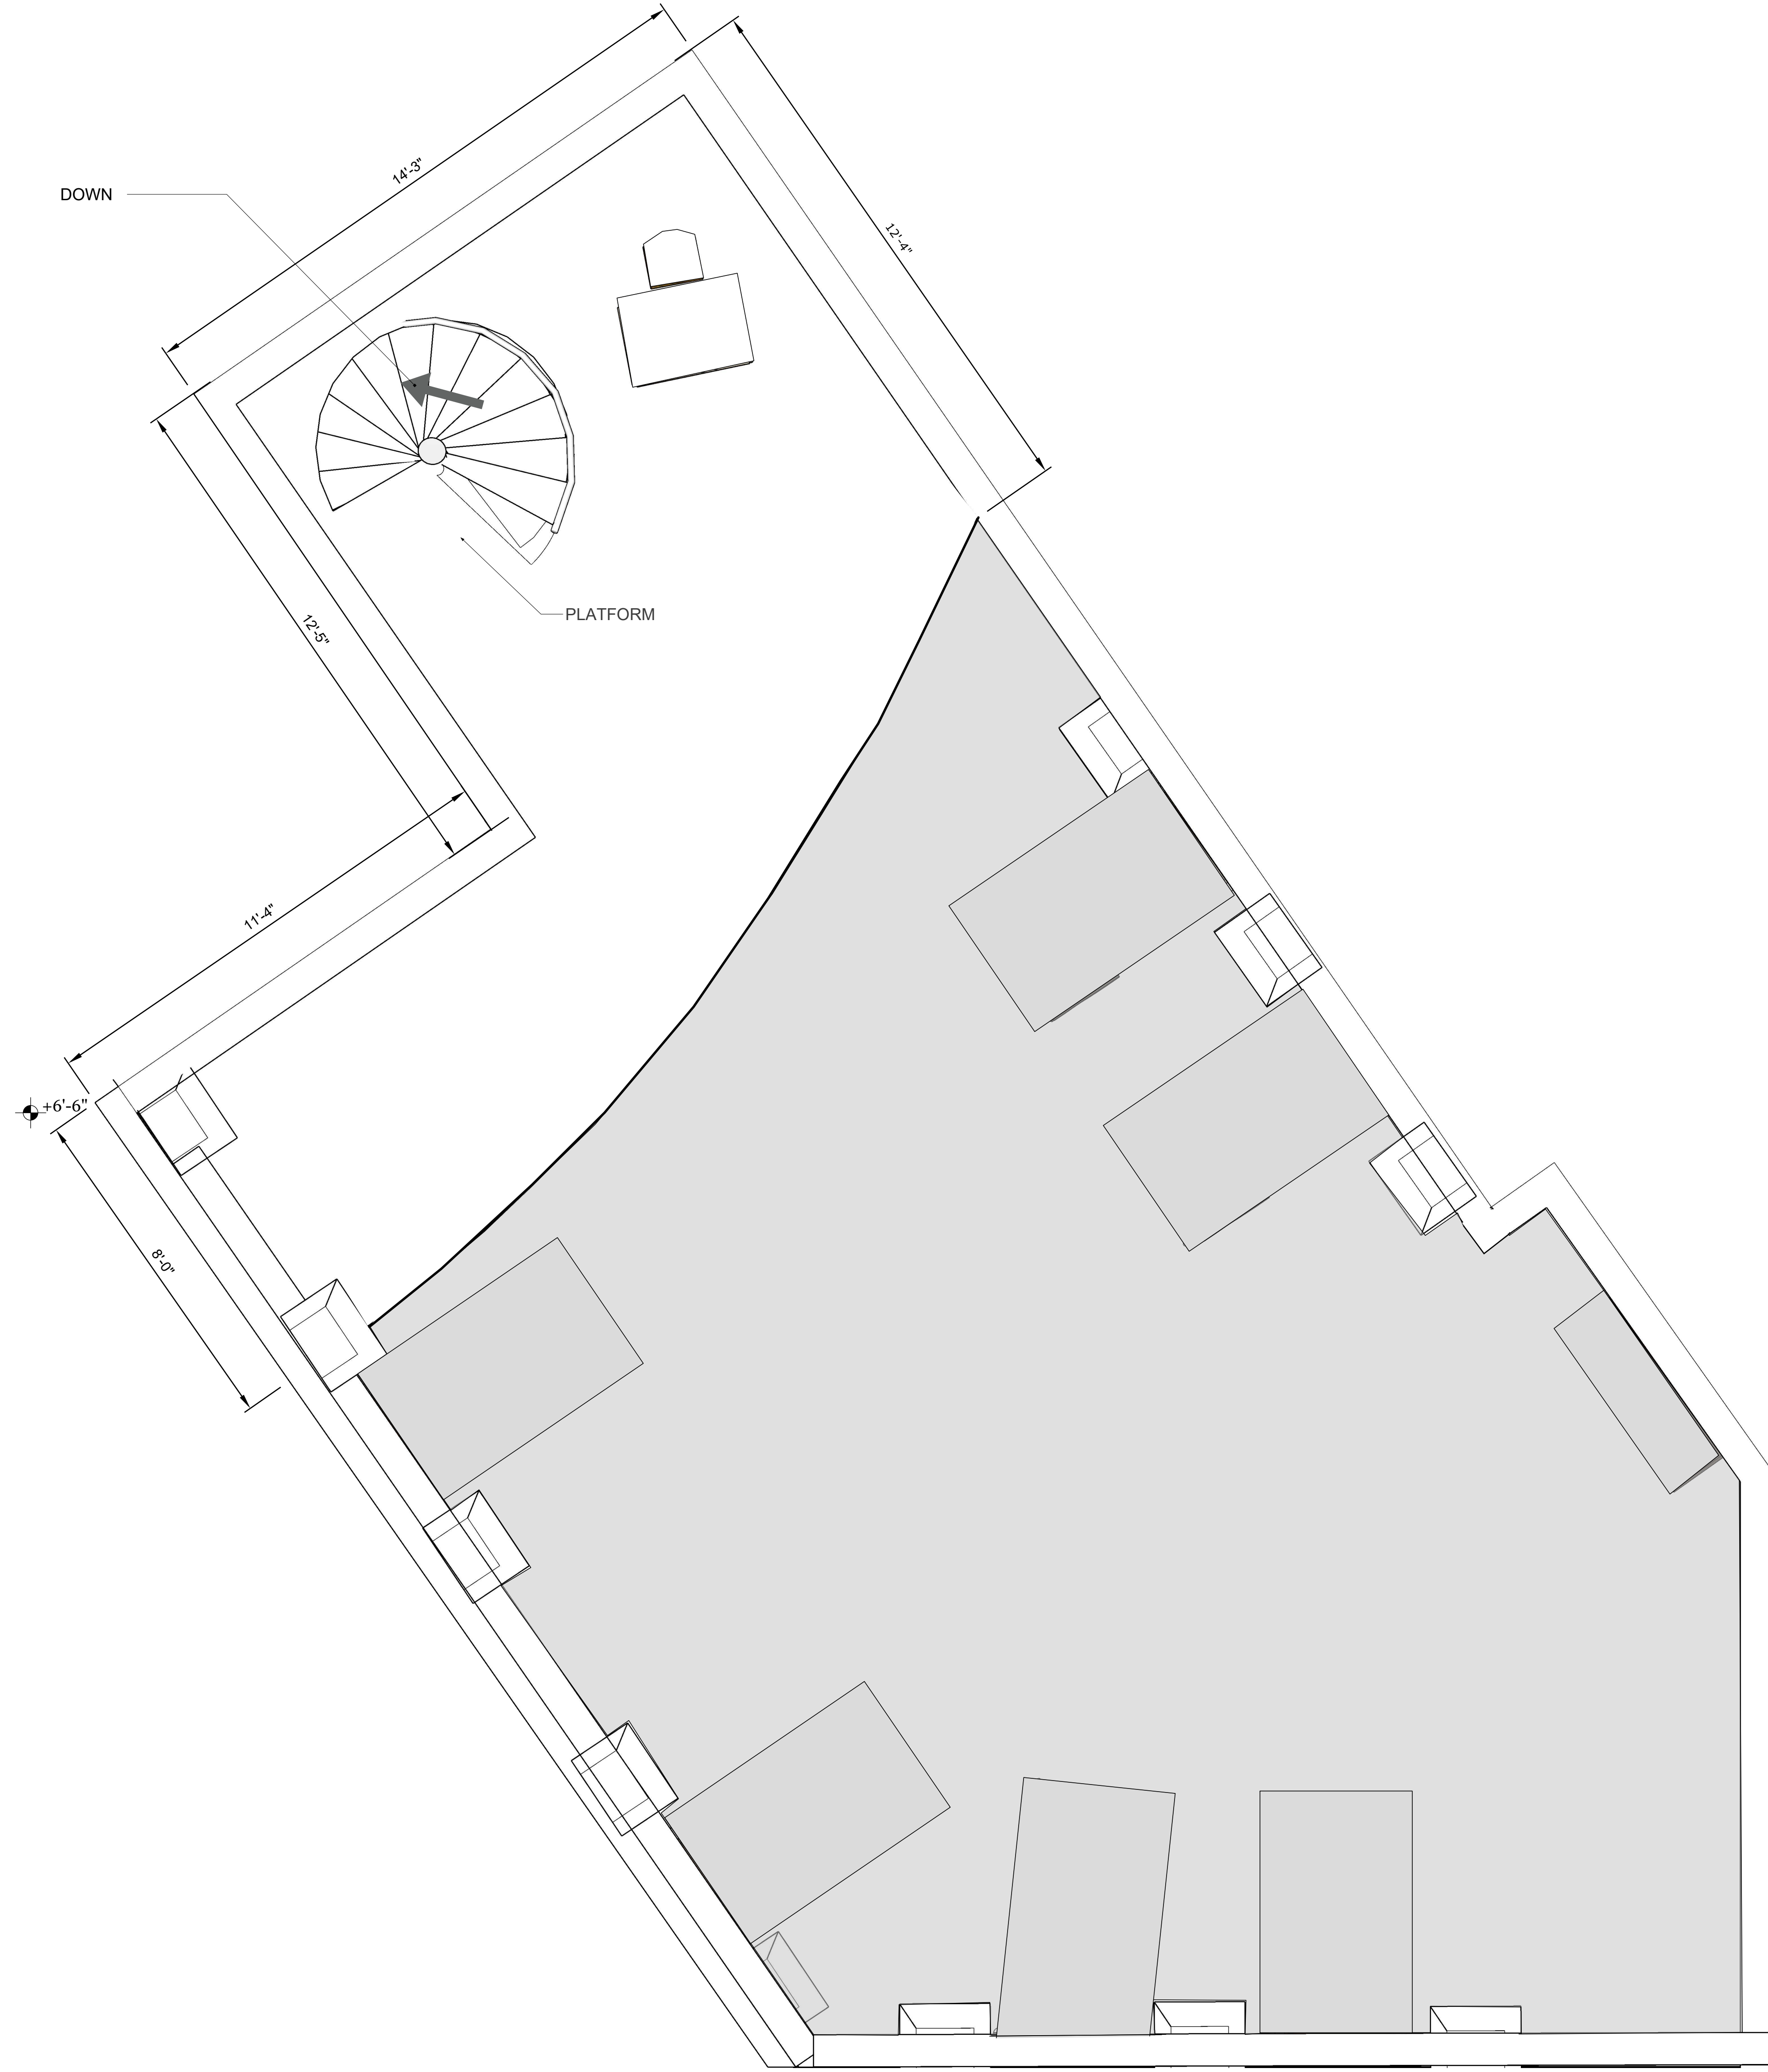

ENLARGED PLAN - SCENE 1 - ORPHANAGE- BALCONY

SCALE: 1/2" = 1'-0"

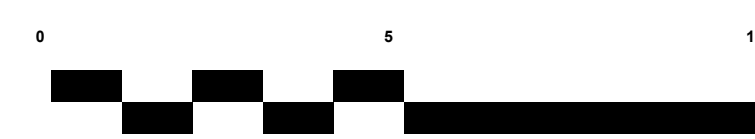

1
D-01-102

PROJECT NAME:
 PROD 473 - Senior Project
 "A Kindred Spirit: The World of Anne-Shirley"

DESIGNER:
 Madison
 Weygand

CLIENT:
 Theresa
 Shook

ISSUE:
 5/11/2026




D-01-102



EXTENDED ELEVATION - SCENE 1

SCALE: 3/4" = 1'-0"

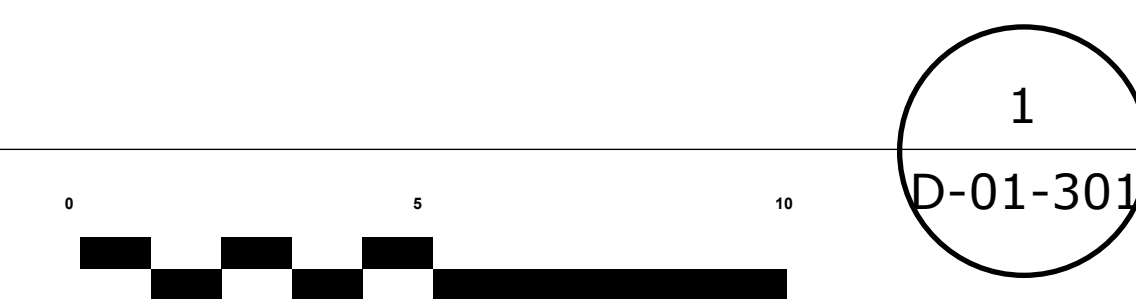

mlw

SCAD
The University for Creative Careers

THEP
THEMED ENTERTAINMENT DESIGN


ISSUE:
5/11/2026

CLIENT:
Theresa
Shook

DESIGNER:
Madison
Weygand


PROJECT NAME:
PROD 473 - Senior Project
"A Kindred Spirit: The World of Anne-Shirley"

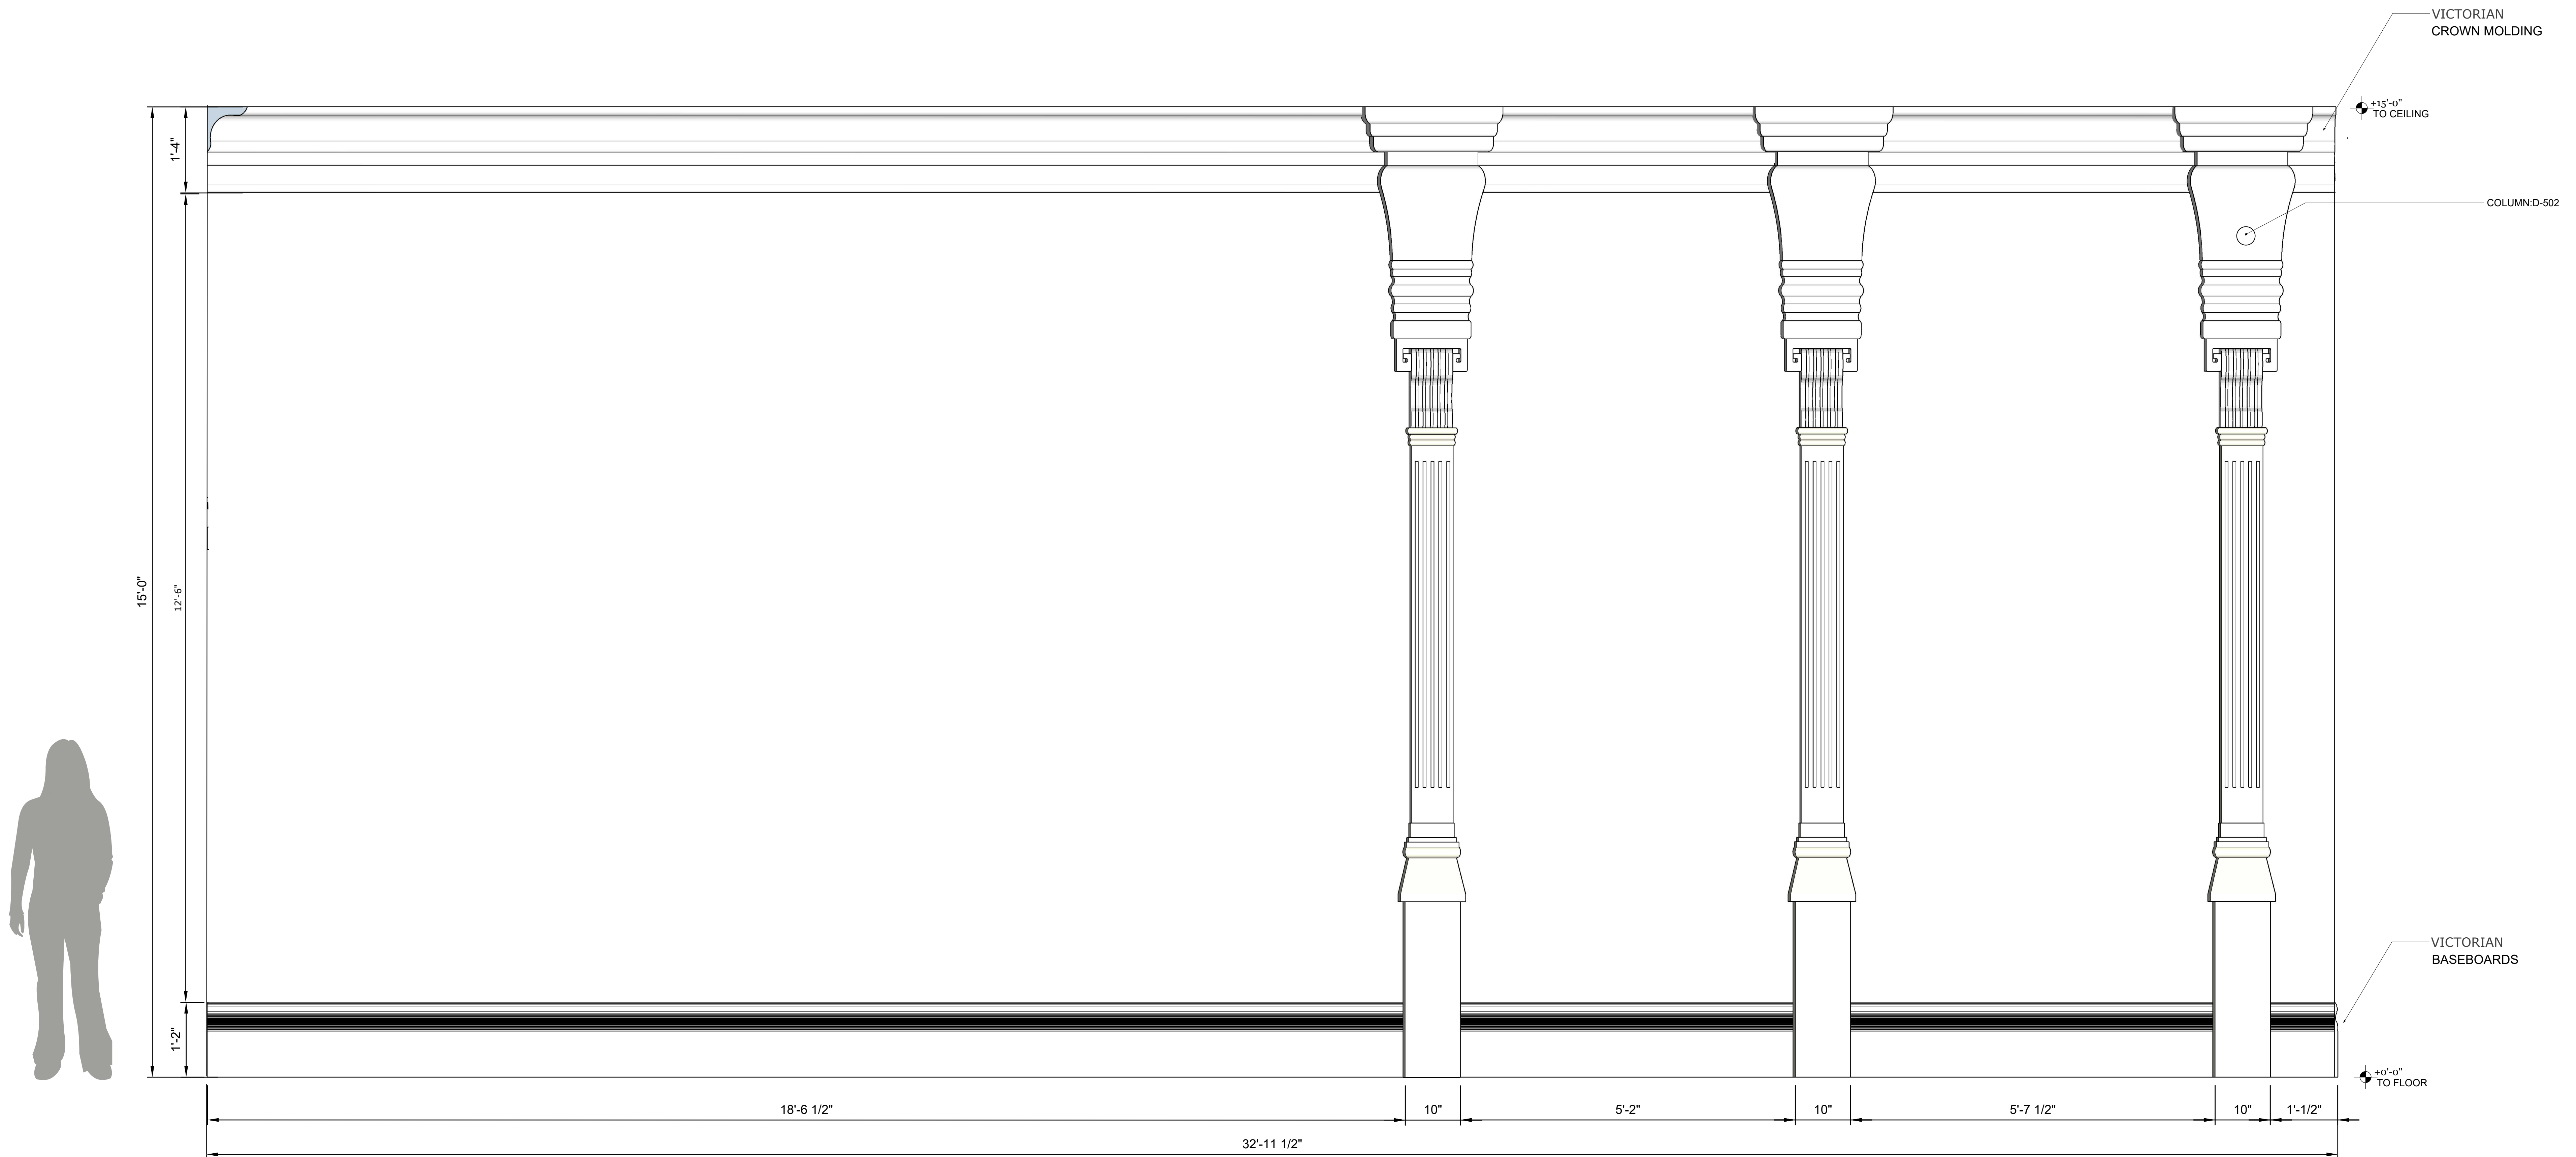


D-01-301



ELEVATION - SCENE 1


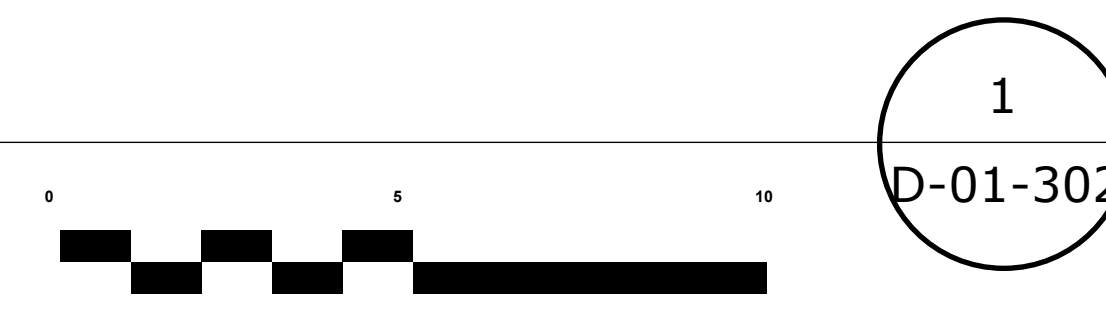
SCALE: 1"= 1'-0"

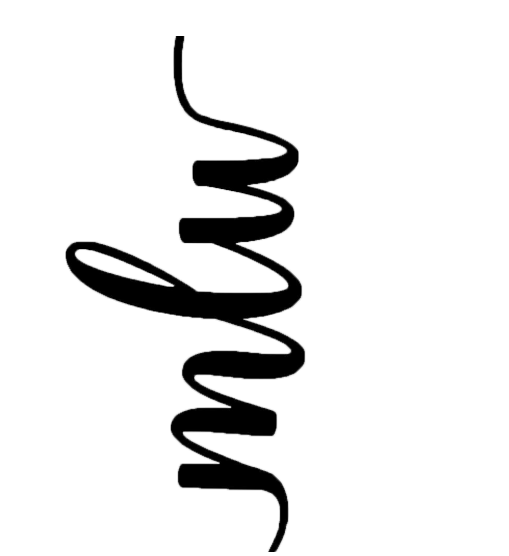


 <p>The University for Creative Careers</p>
 <p>THEMED ENTERTAINMENT DESIGN</p>
<p>ISSUE: 5/11/2026</p>
<p>CLIENT: Theresa Shook</p>
<p>DESIGNER: Madison Weygand</p>
<p>PROJECT NAME: PROD 473 - Senior Project "A Kindred Spirit: The World of Anne-Shirley"</p>
<p>D-01-302</p>

ELEVATION - SCENE 1

SCALE: 1"= 1'-0"

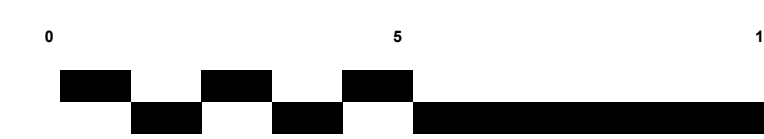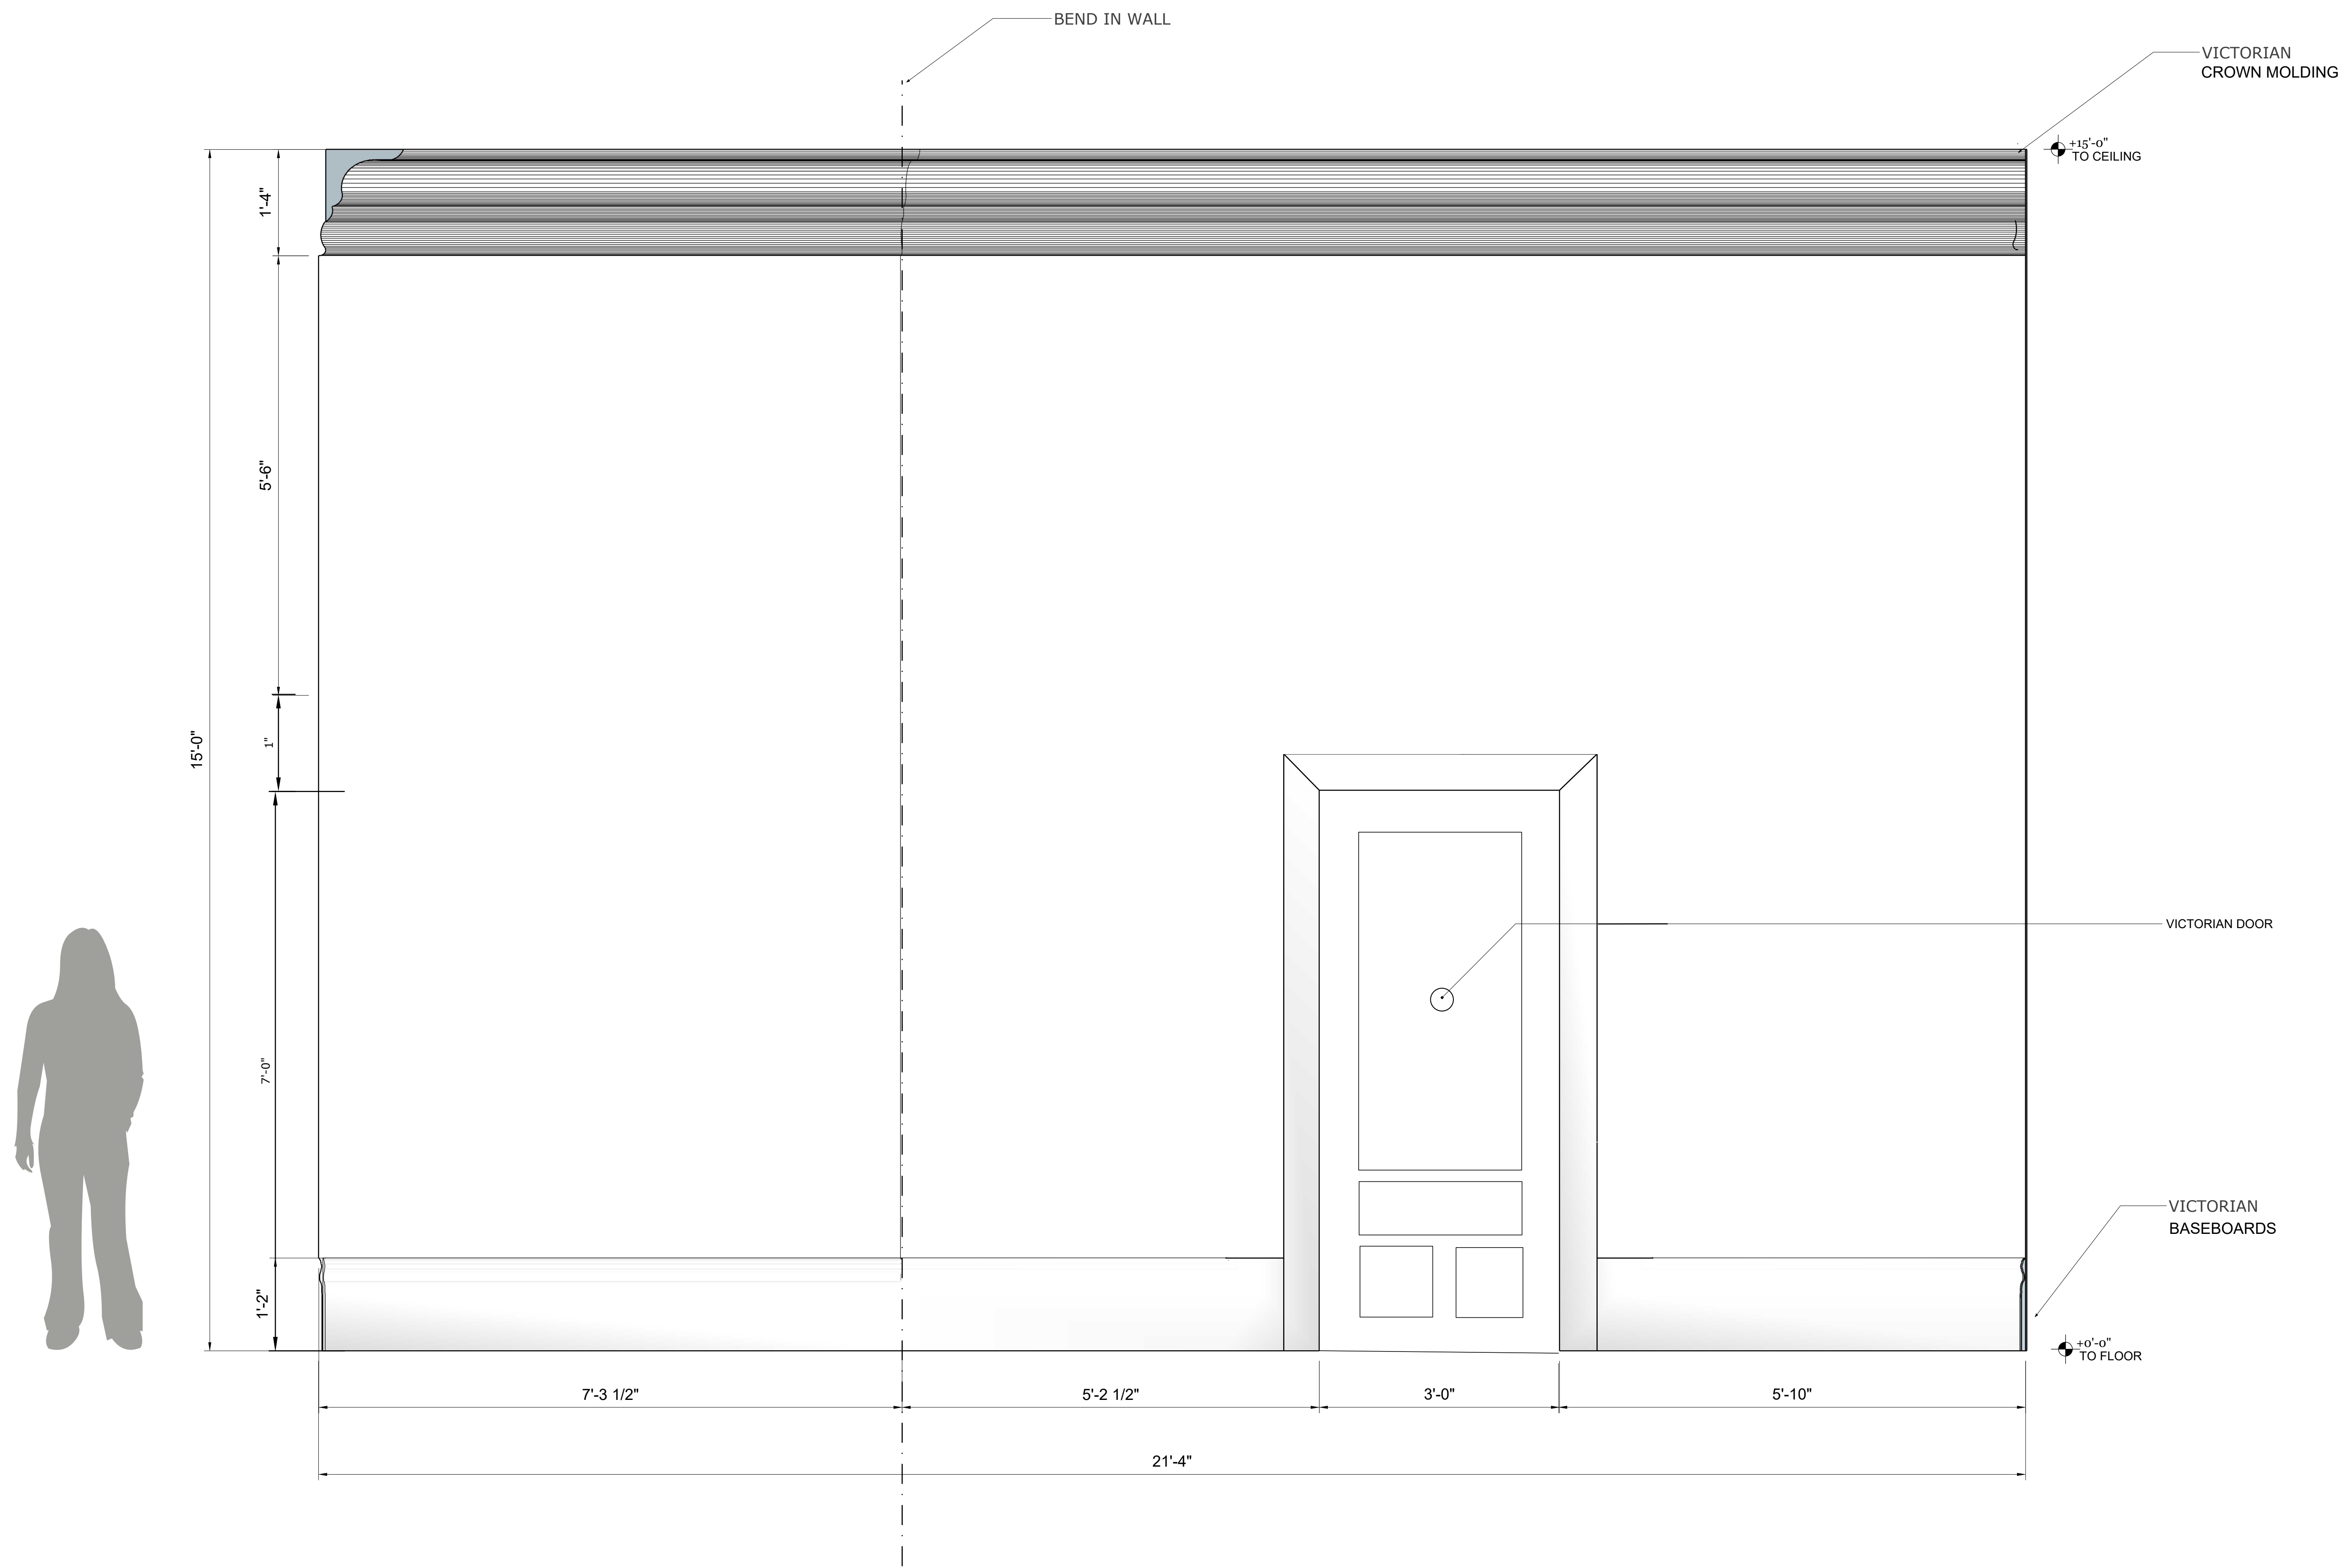

1
D-01-303

PROJECT NAME:
 PROD 473 - Senior Project
 "A Kindred Spirit: The World of Anne-Shirley"

DESIGNER:
 Madison
 Weygand

CLIENT:
 Theresa
 Shook


ISSUE:
 5/11/2026



SCAD
 The University for Creative Careers






D-01-303

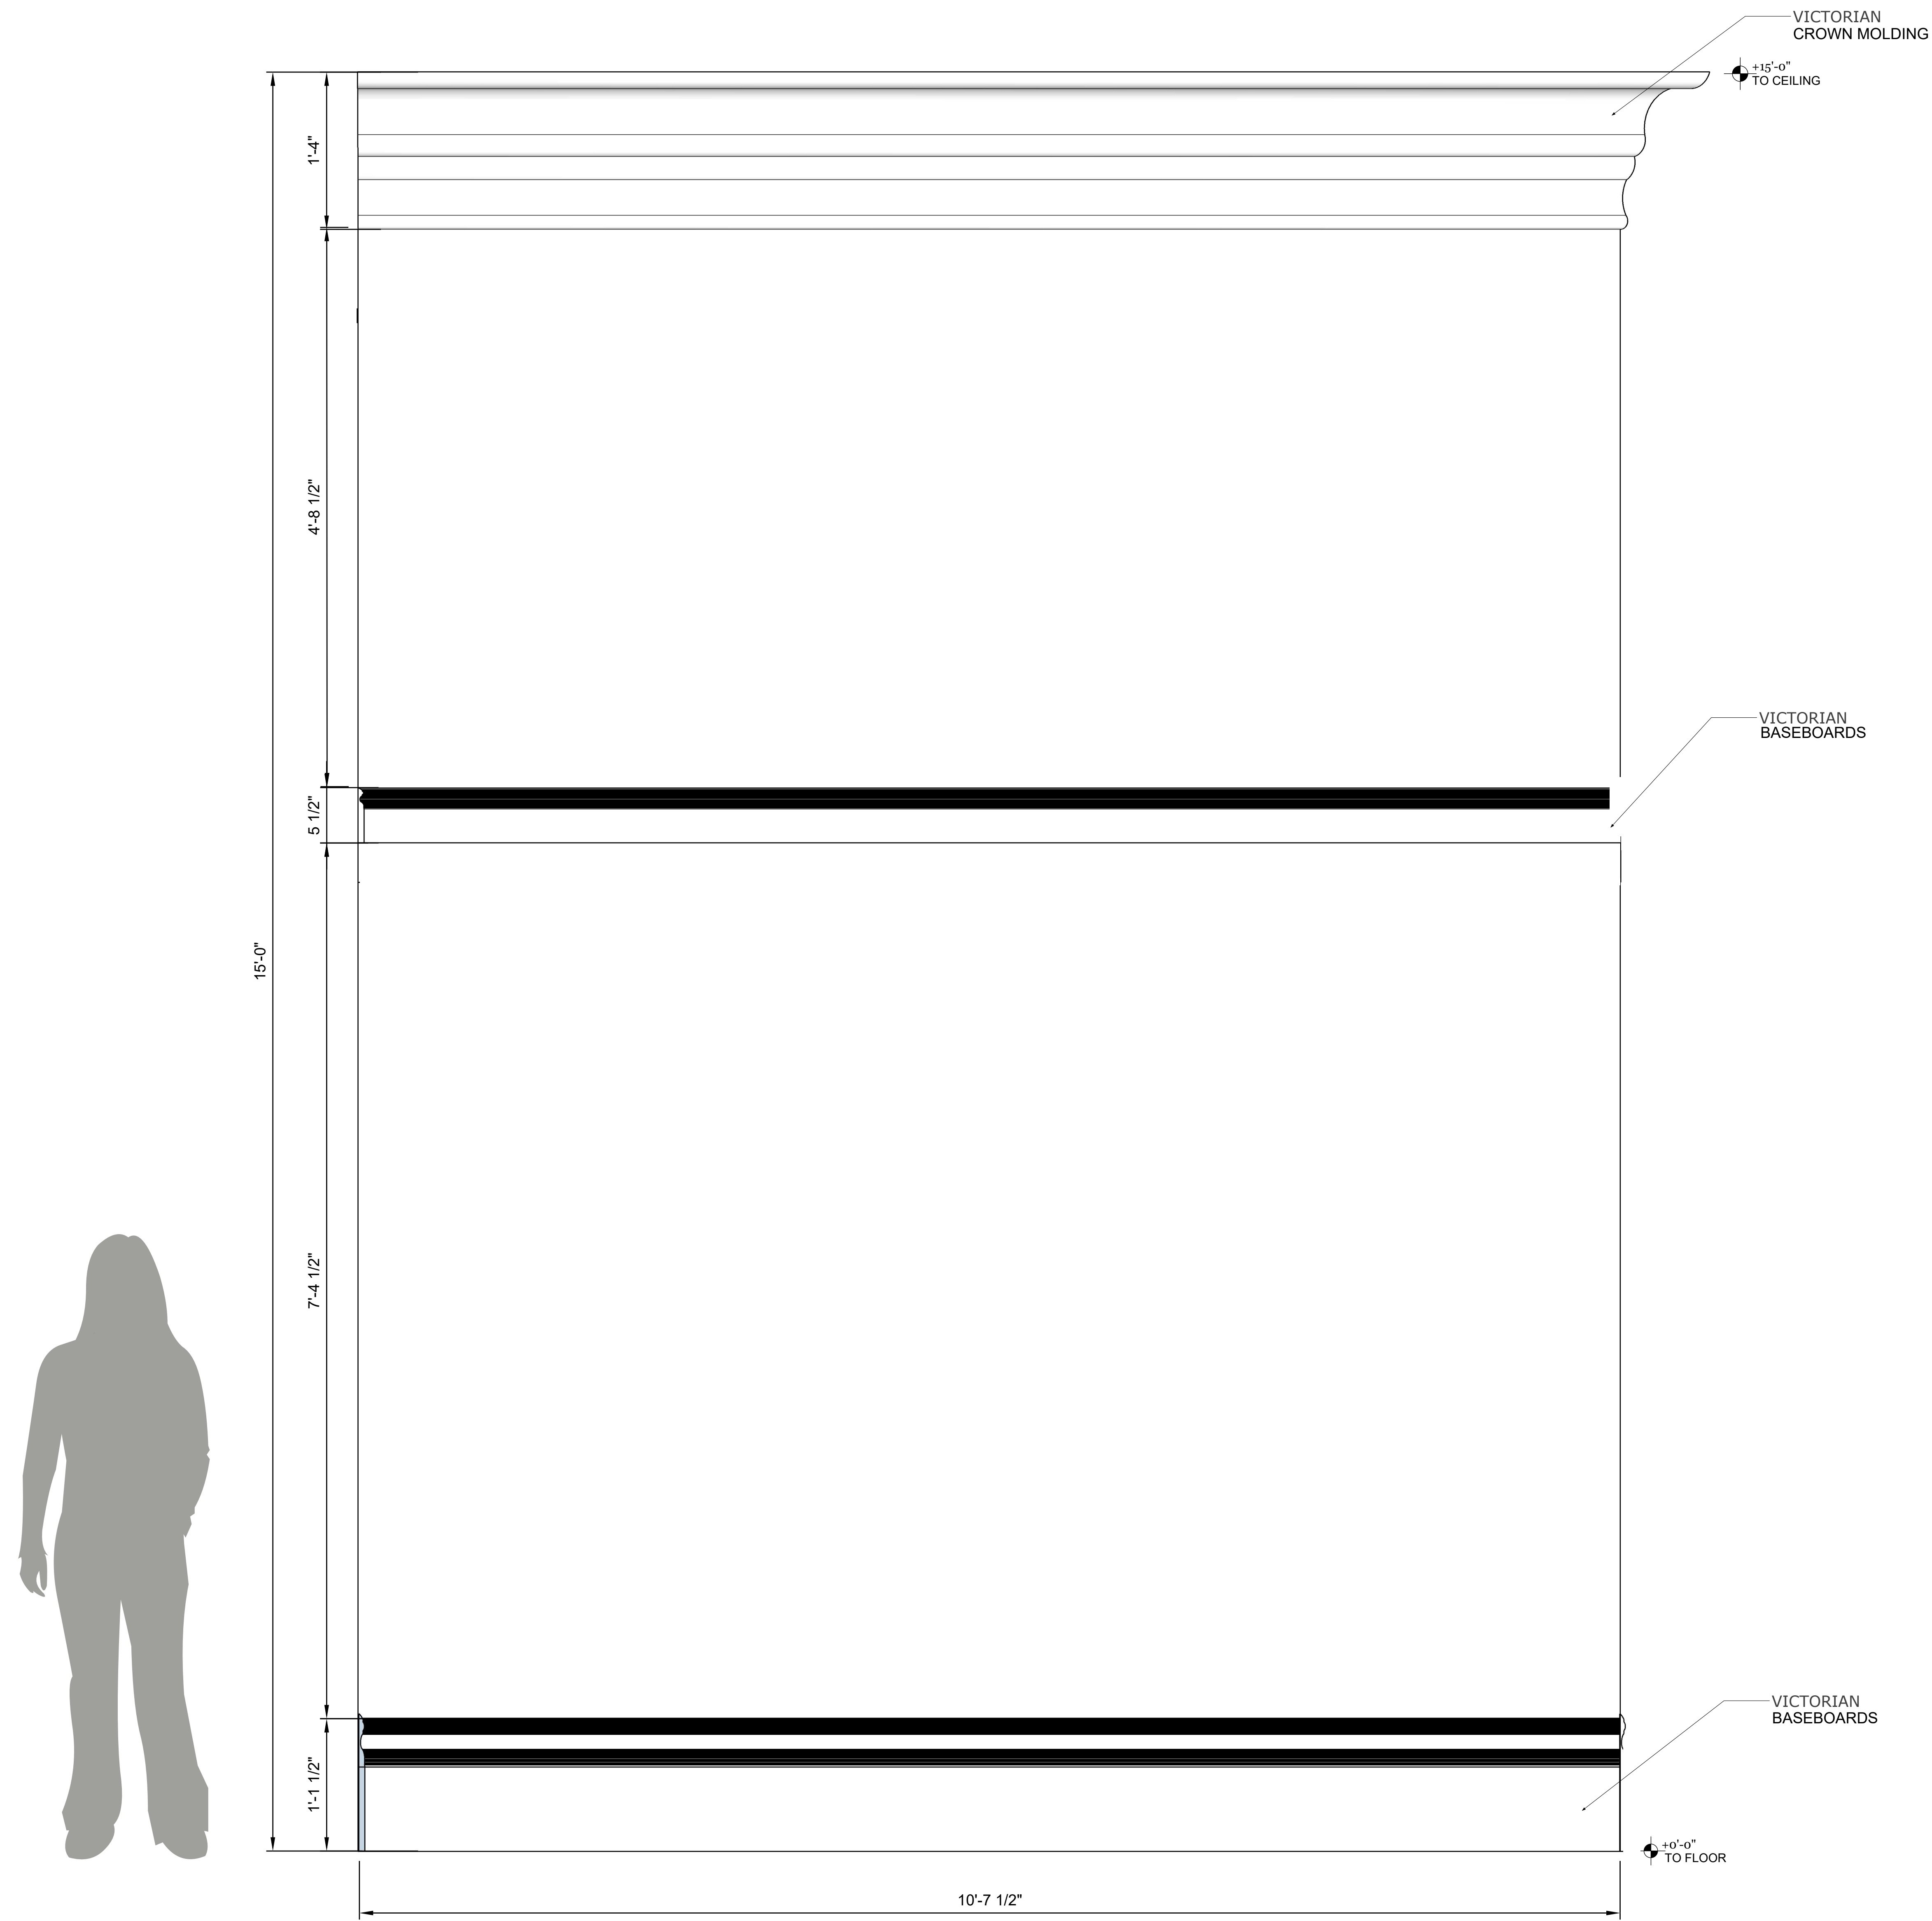


ELEVATION - SCENE 1

SCALE: 1 1/2" = 1'-0"

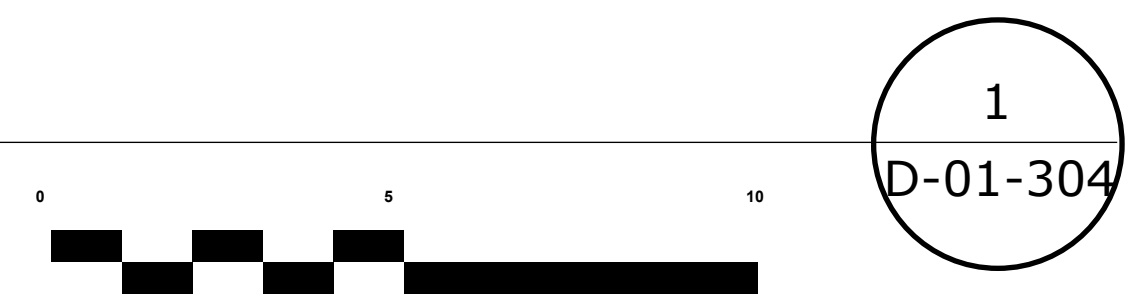


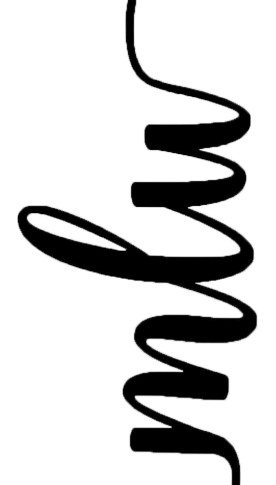
 <p>The University for Creative Careers</p>
 <p>THEMED ENTERTAINMENT DESIGN</p>
<p>ISSUE: 5/11/2026</p>
<p>CLIENT: Theresa Shook</p>
<p>DESIGNER: Madison Weygand</p>
<p>PROJECT NAME: PROD 473 - Senior Project "A Kindred Spirit: The World of Anne-Shirley"</p>
<p>D-01-304</p>

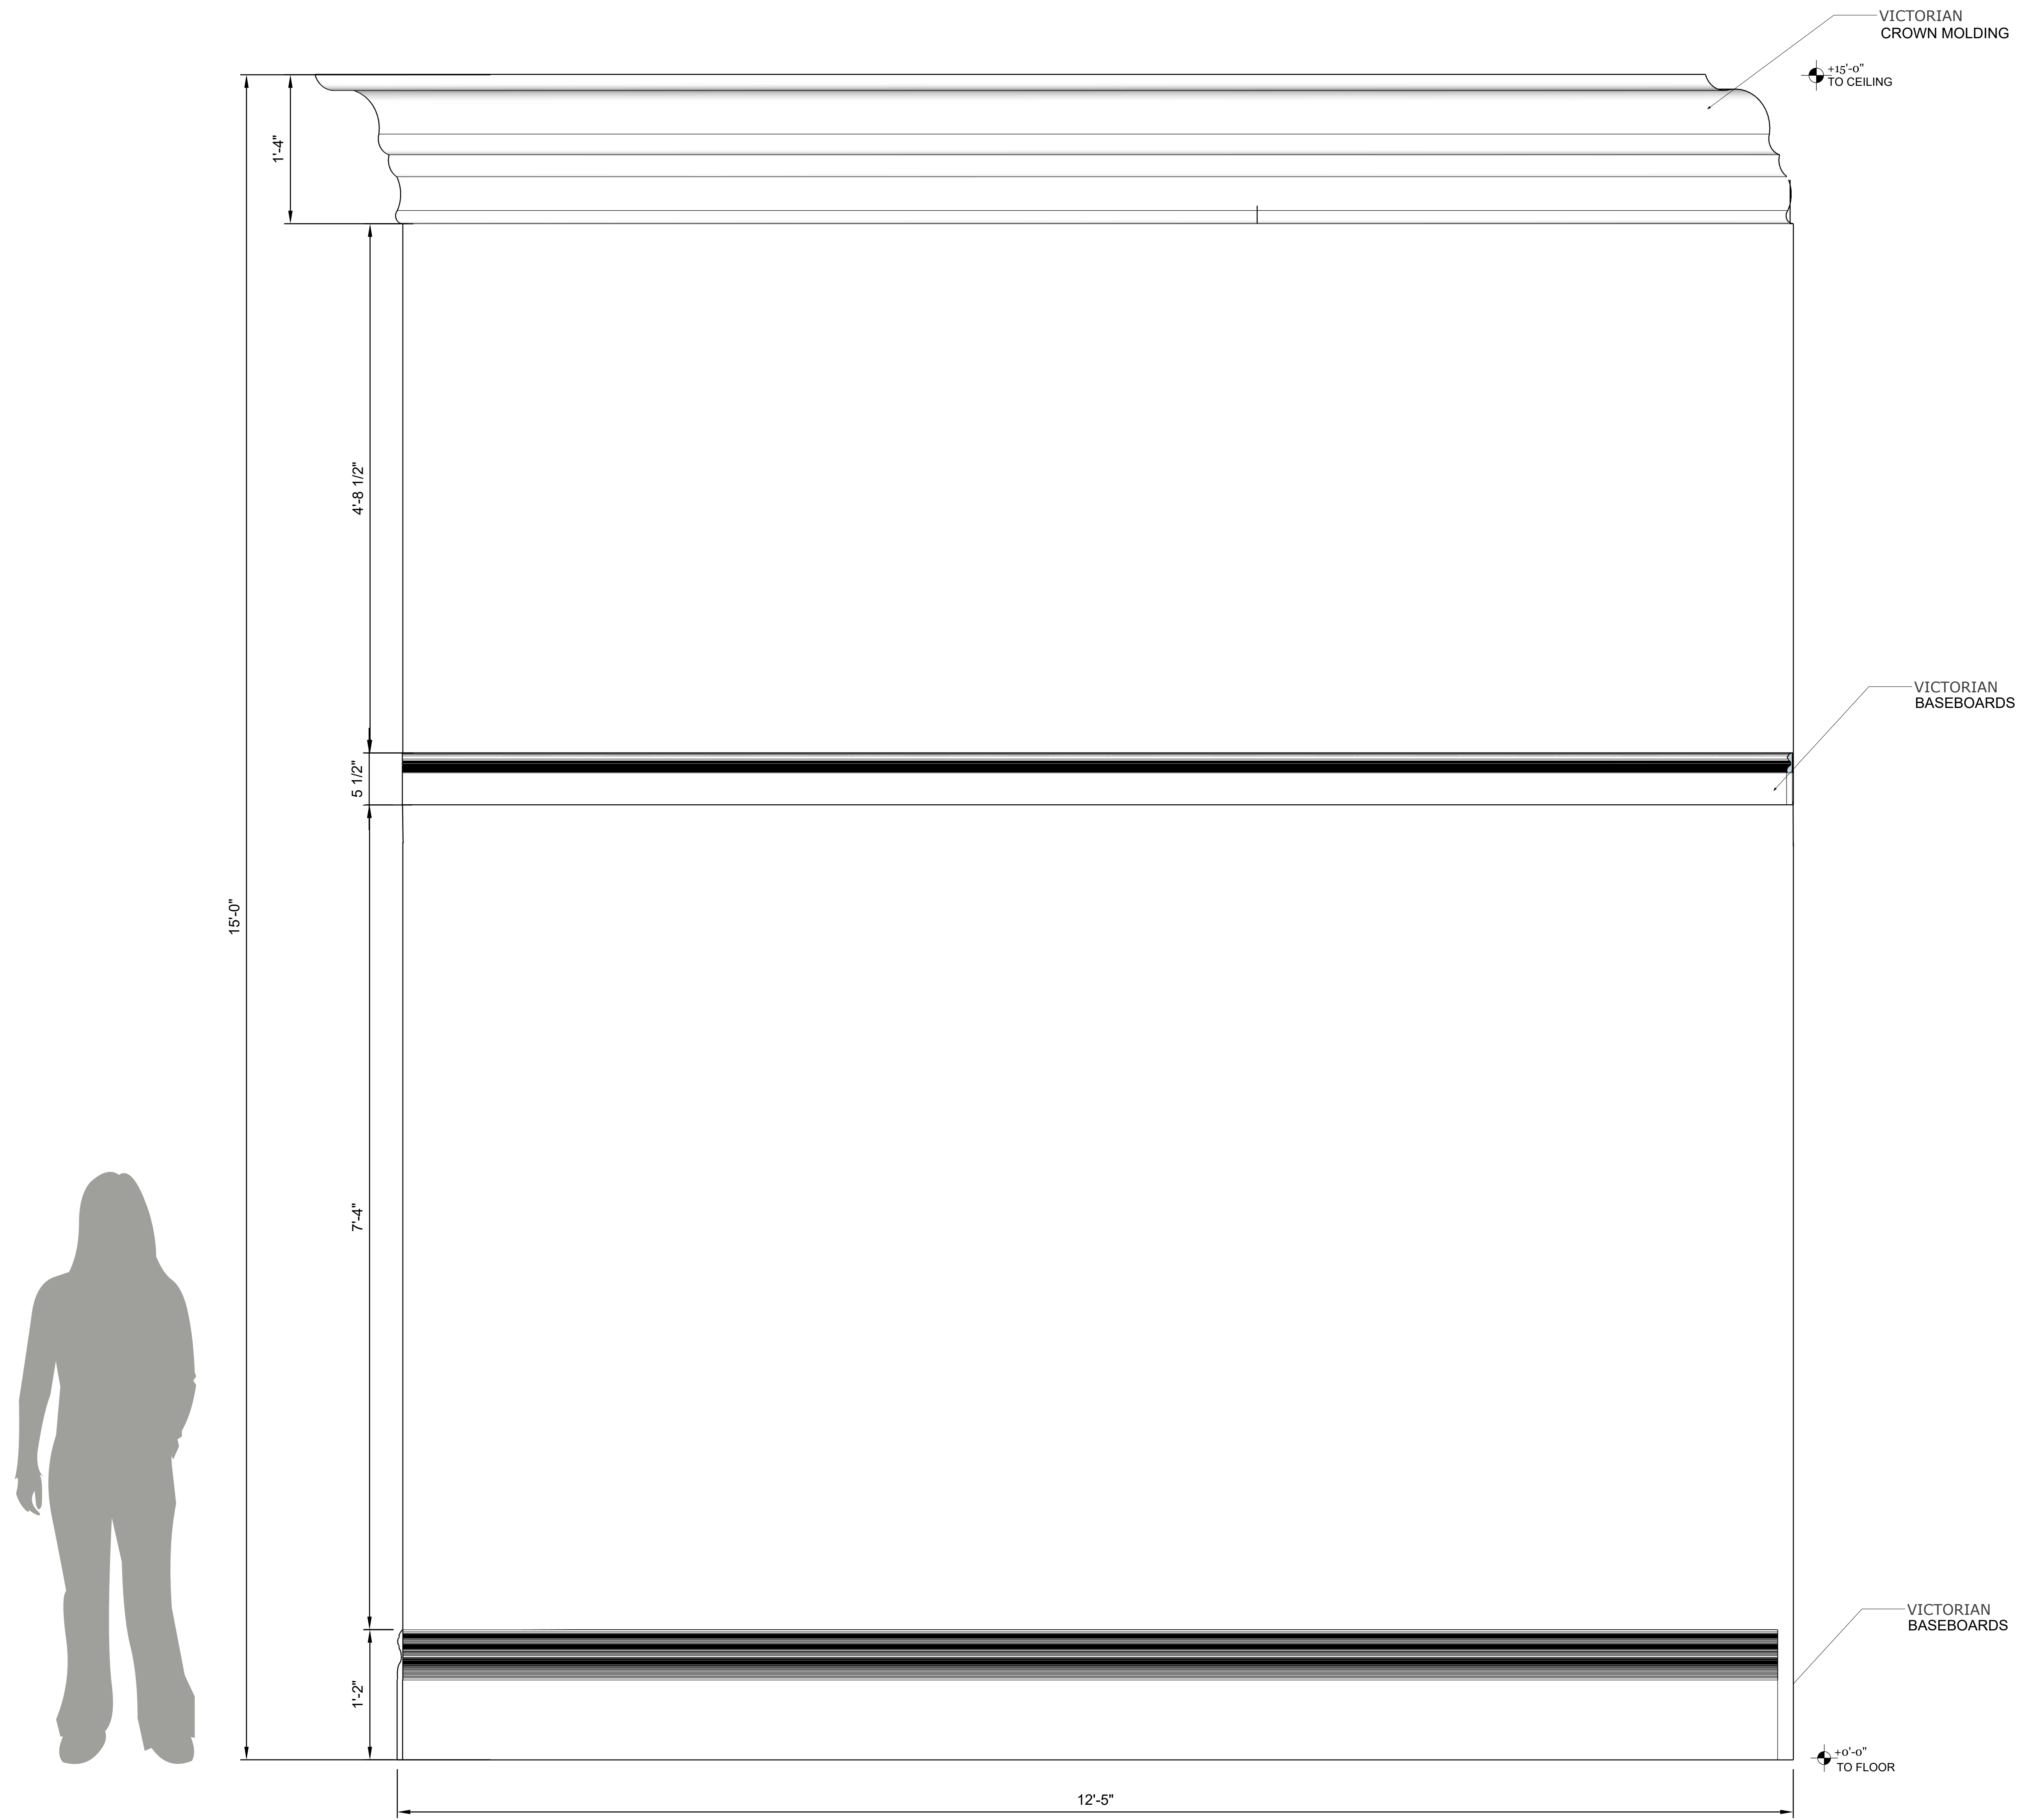



ELEVATION - SCENE 1

SCALE: 1 1/2" = 1'-0"

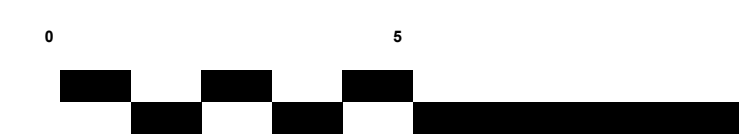


1
D-01-305

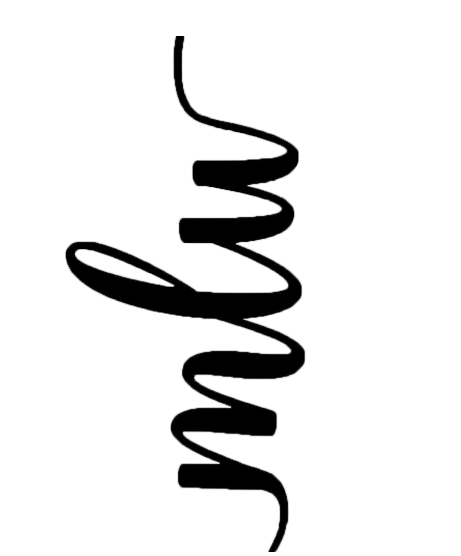

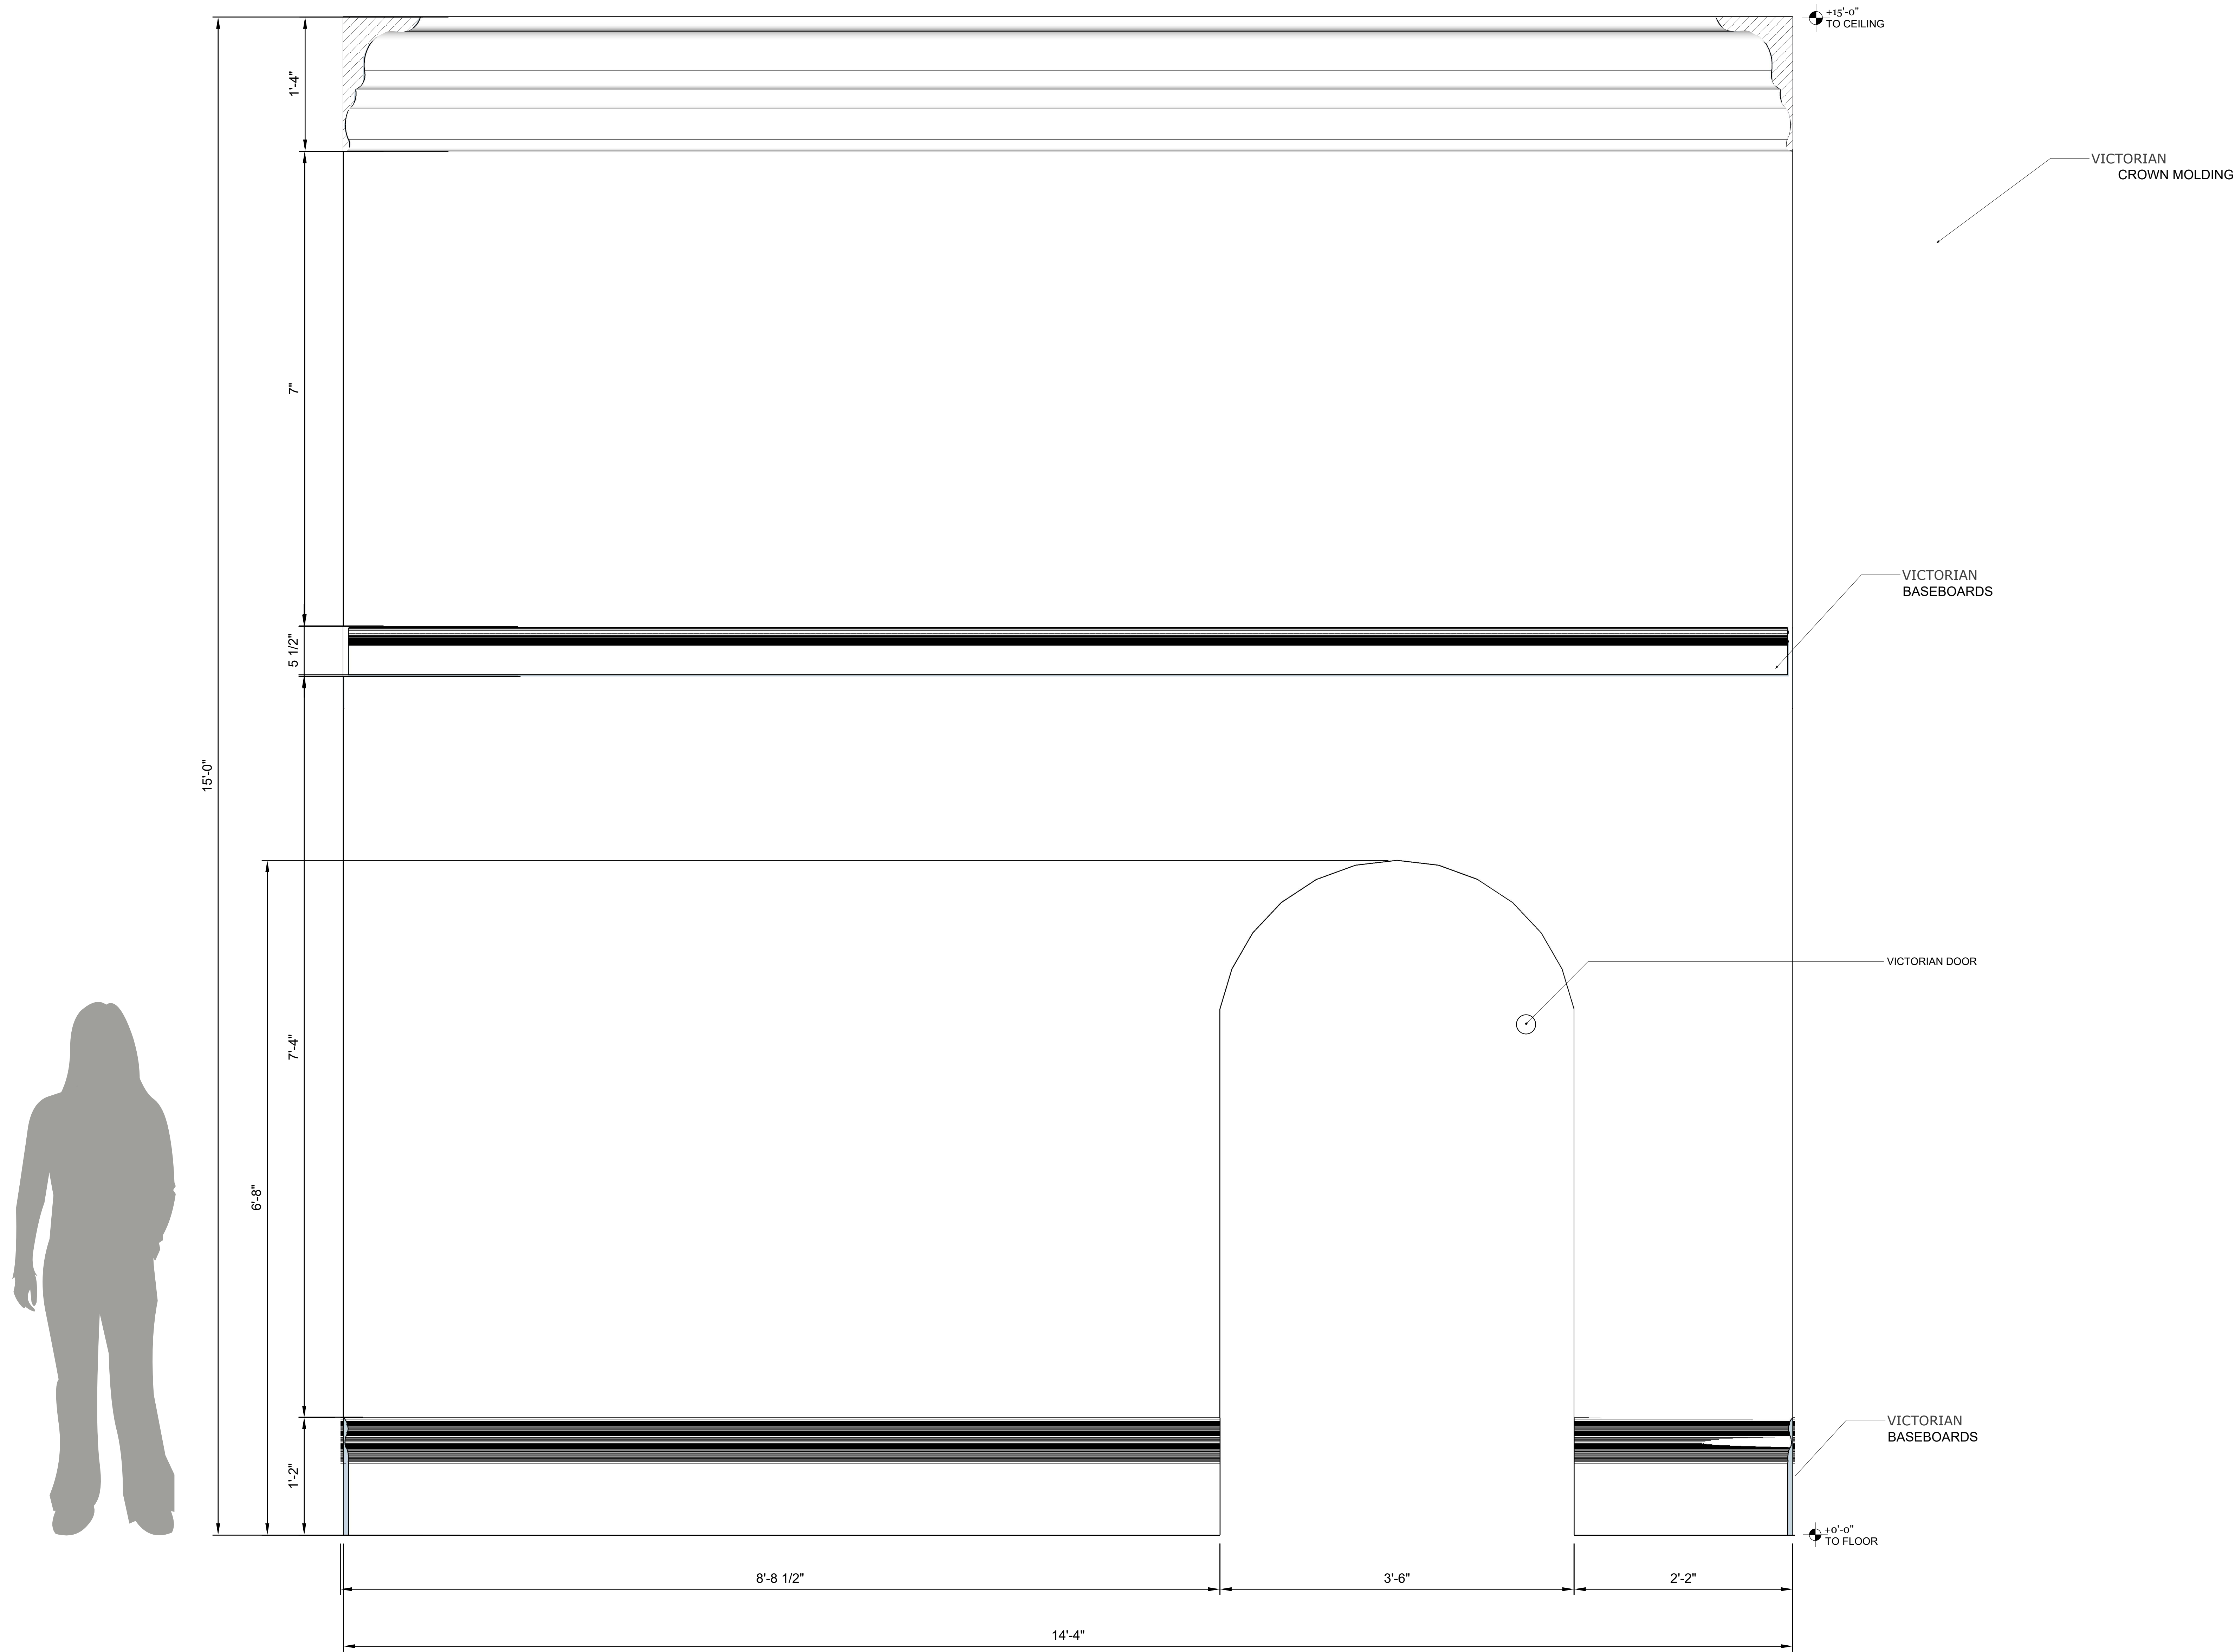
<p>SCAD The University for Creative Careers</p>
<p>THEP THEMED ENTERTAINMENT DESIGN</p>
<p>ISSUE: 5/11/2026</p>
<p>CLIENT: Theresa Shook</p>
<p>DESIGNER: Madison Weygand</p>
<p>PROJECT NAME: PROD 473 - Senior Project "A Kindred Spirit: The World of Anne-Shirley"</p>
<p>D-01-305</p>




ELEVATION - SCENE 1

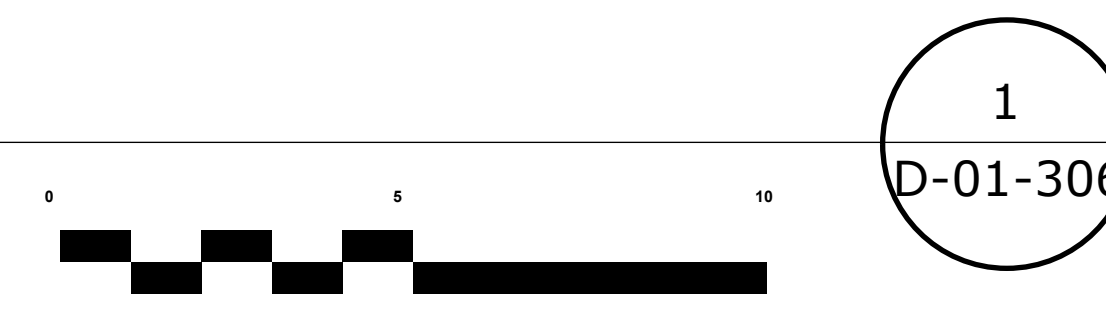SCALE: 1 1/2" = 1'-0"




	 <p>The University for Creative Careers</p>	 <p>THEMED ENTERTAINMENT DESIGN</p>	<p>ISSUE: 5/11/2026</p>	<p>CLIENT: Theresa Shook</p>	<p>DESIGNER: Madison Weygand</p>	<p>PROJECT NAME: PROD 473 - Senior Project "A Kindred Spirit: The World of Anne-Shirley"</p>	<p>D-01-306</p>
--	--	--	------------------------------------	---	---	---	------------------------

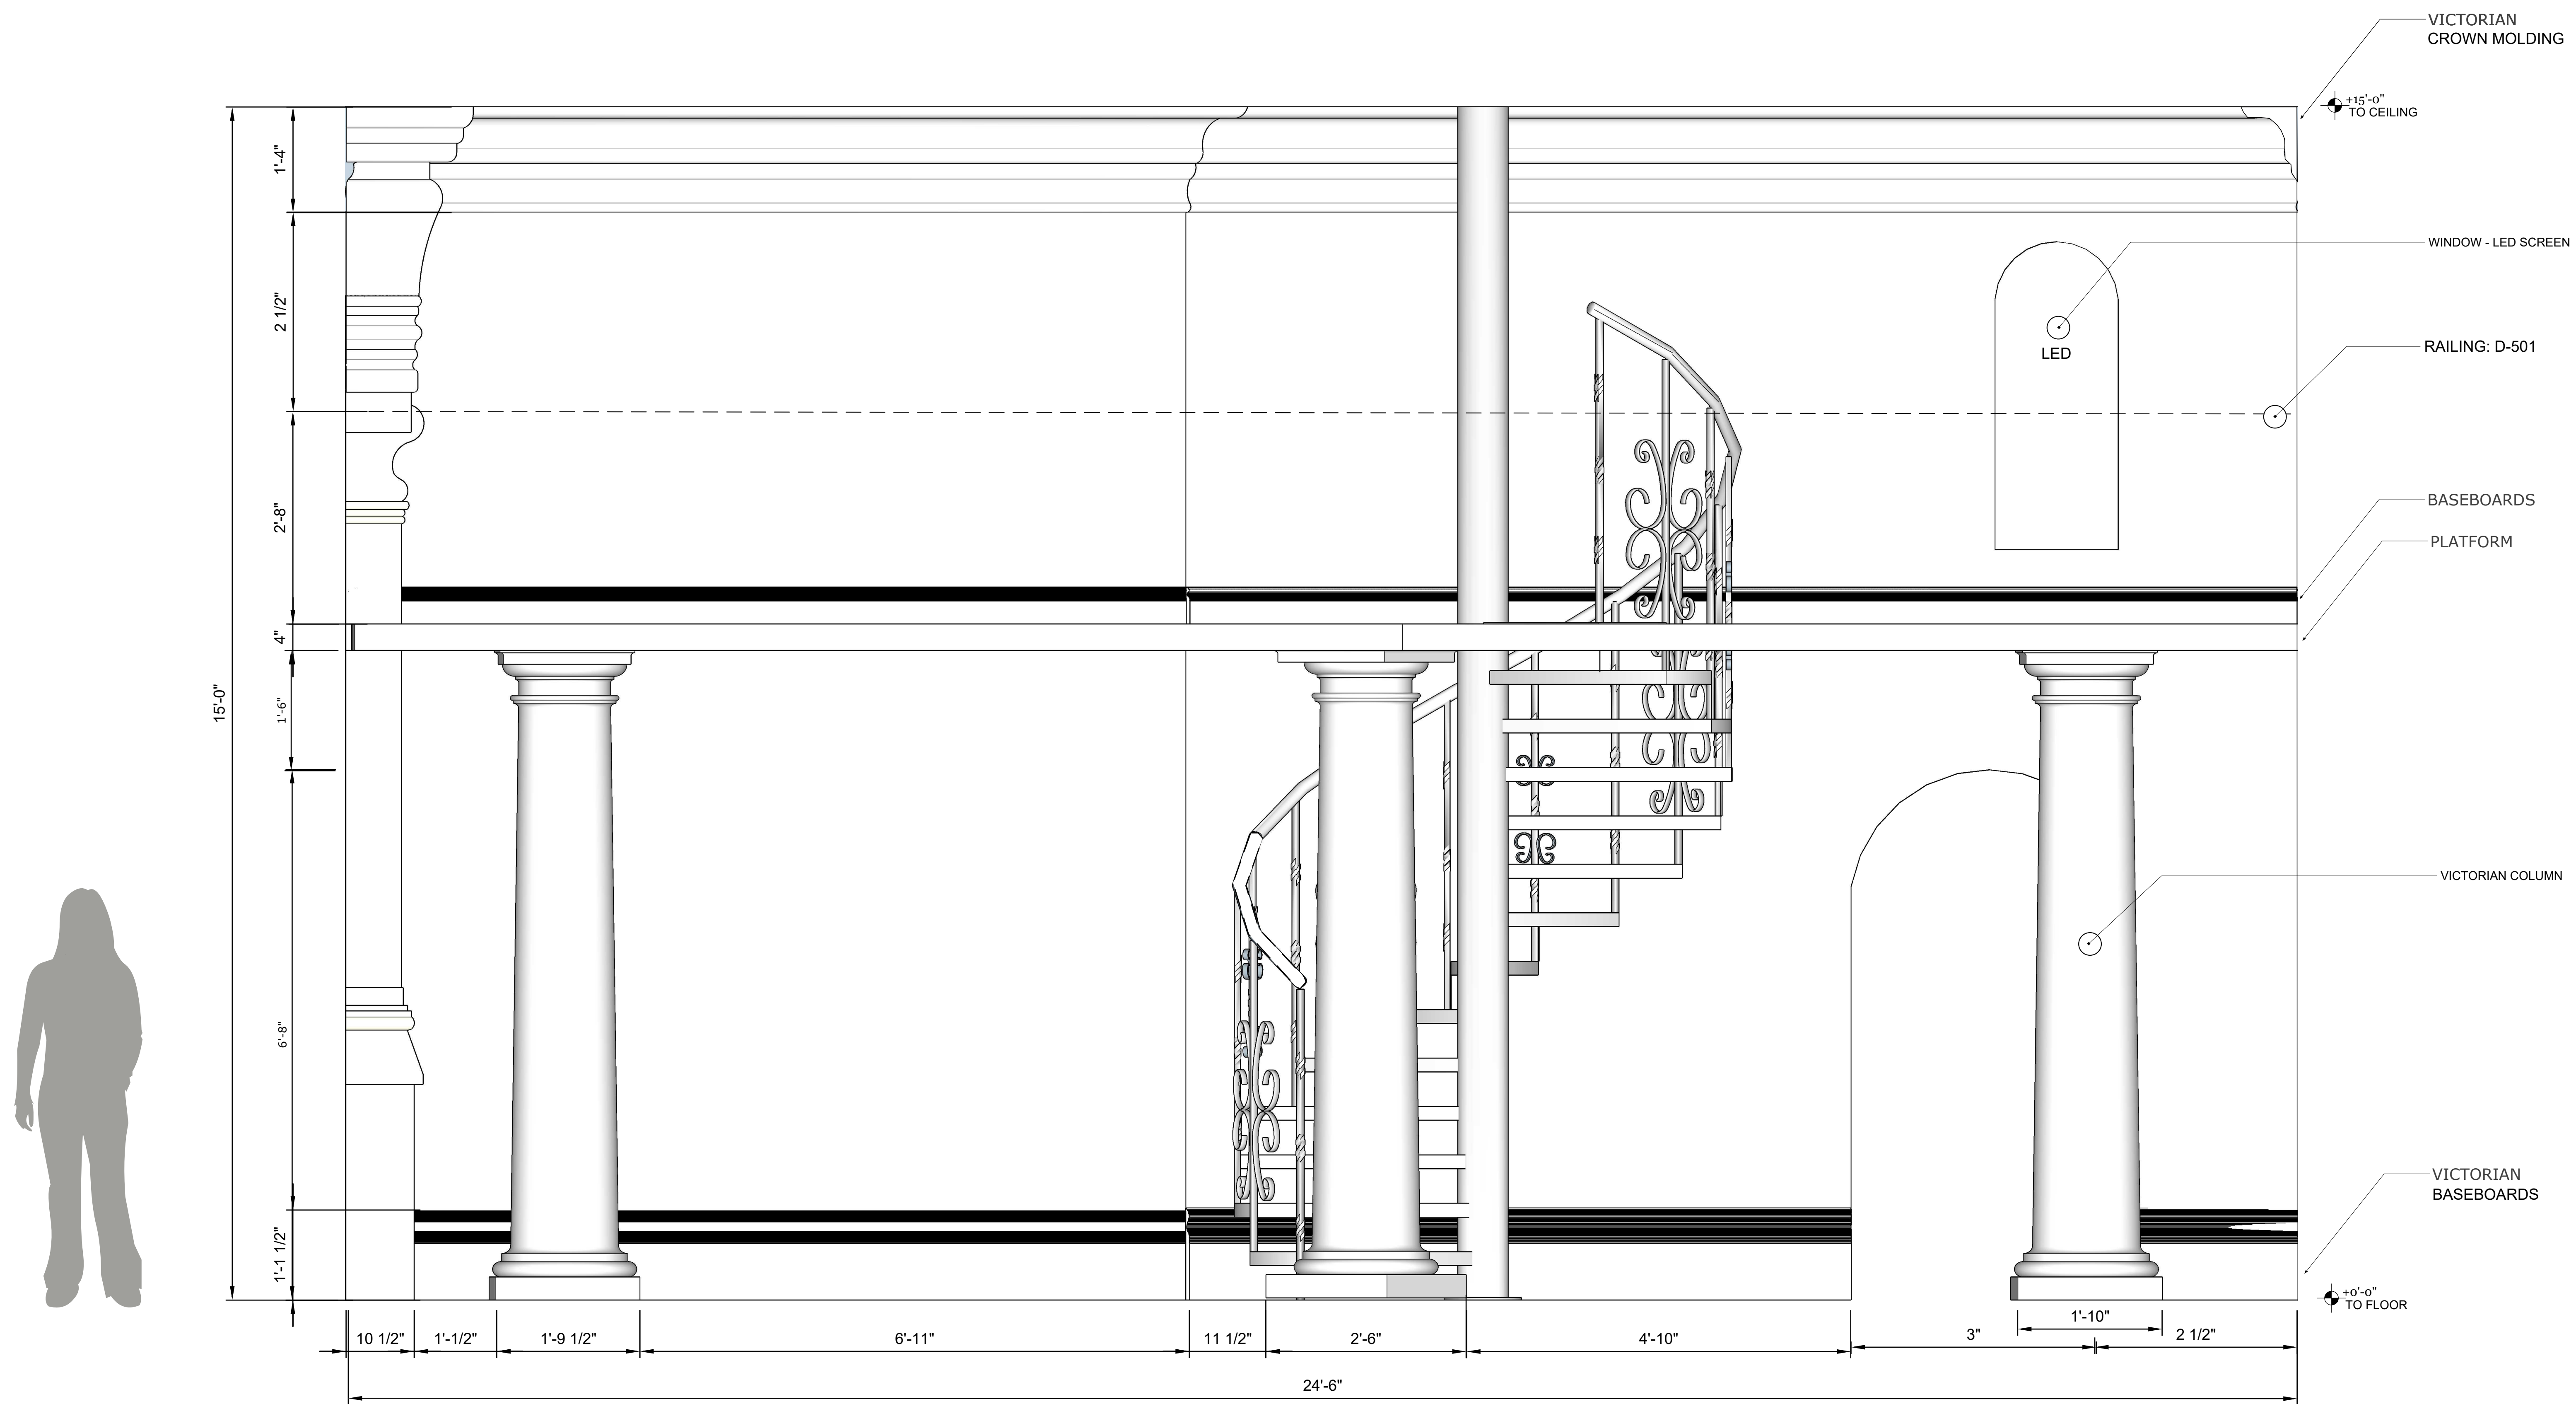


SECTION CUT - SCENE 1 - FIRST FLOOR

SCALE: 1"= 1'-0"

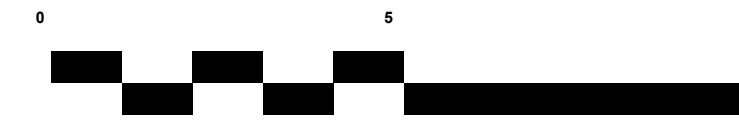

1
D-01-401

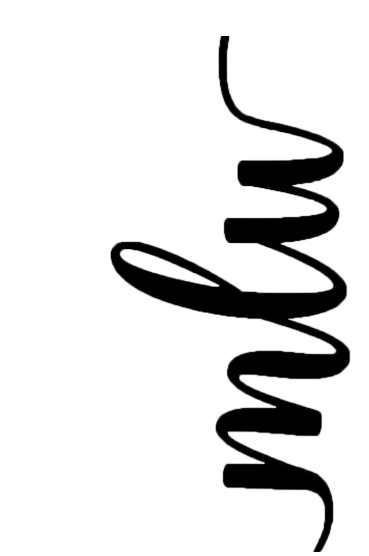

SCAD
The University for Creative Careers



ISSUE:
5/11/2026

CLIENT:
Theresa Shook



DESIGNER:
Madison Weygand

PROJECT NAME:
PROD 473 - Senior Project
"A Kindred Spirit: The World of Anne-Shirley"

D-01-401

SECTION CUT - SCENE 1

SCALE: 1/2" = 1'-0"

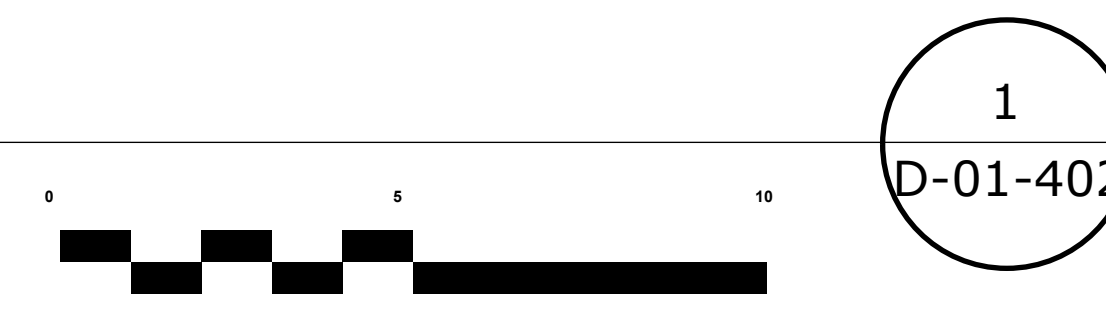
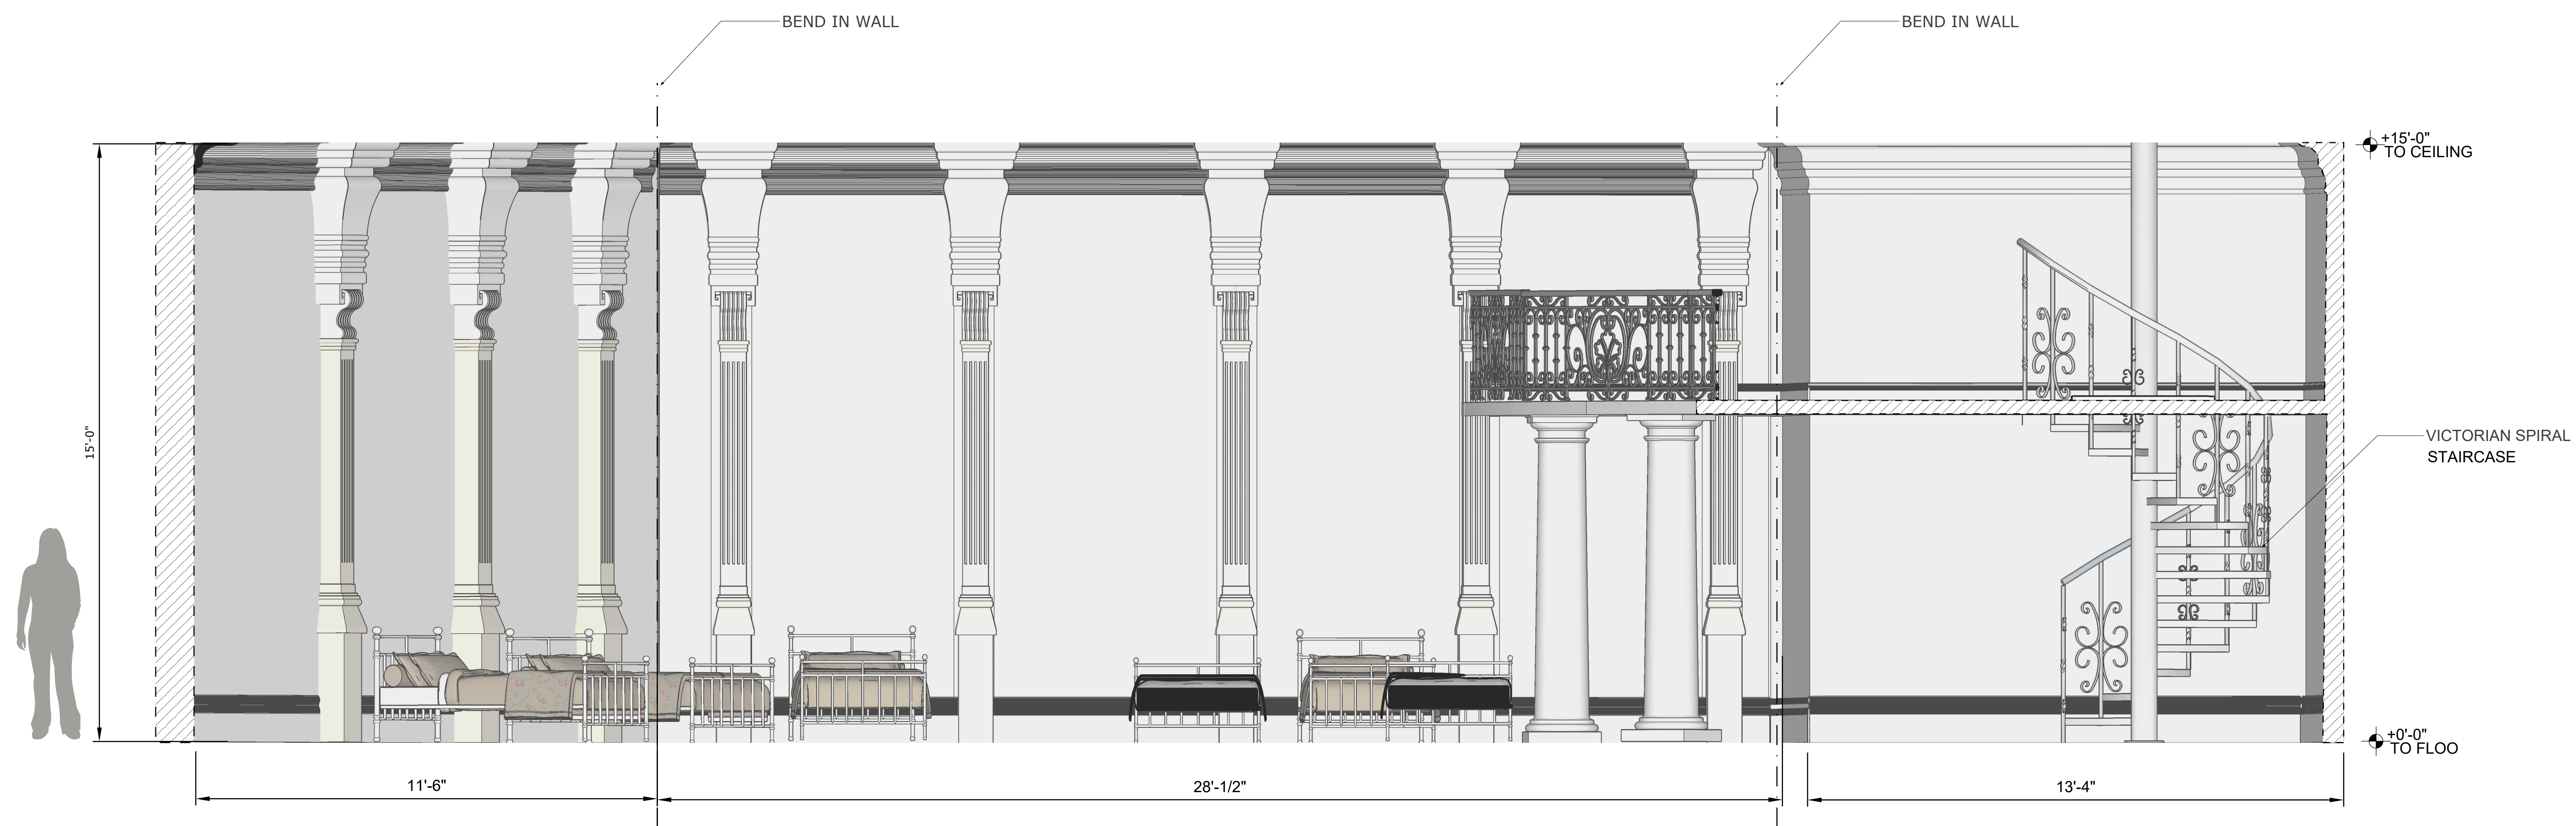


PROJECT NAME:
PROD 473 - Senior Project
"A Kindred Spirit: The World of Anne-Shirley"

DESIGNER:
Madison
Weygand


CLIENT:
Theresa
Shook

ISSUE:
5/11/2026

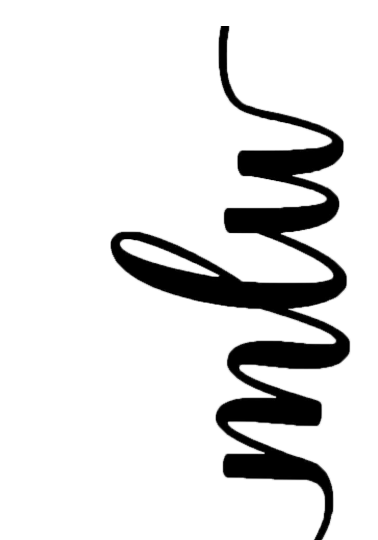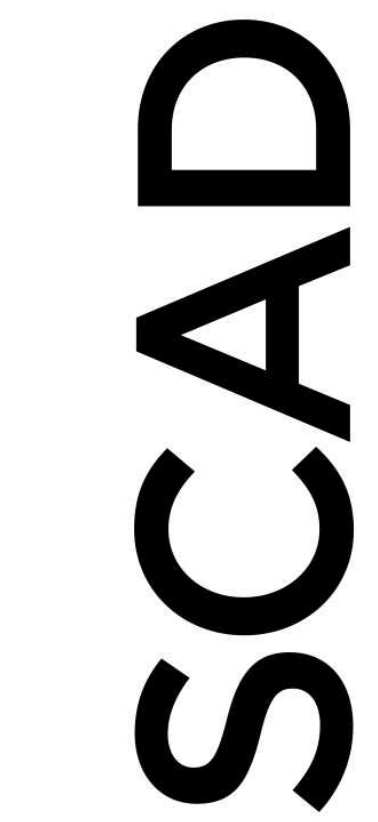


D-01-402

GENERAL NOTES:
 X3 RAILINGS FOR BALCONY
 REVERSE VIEW FOR RIGHT SIDE

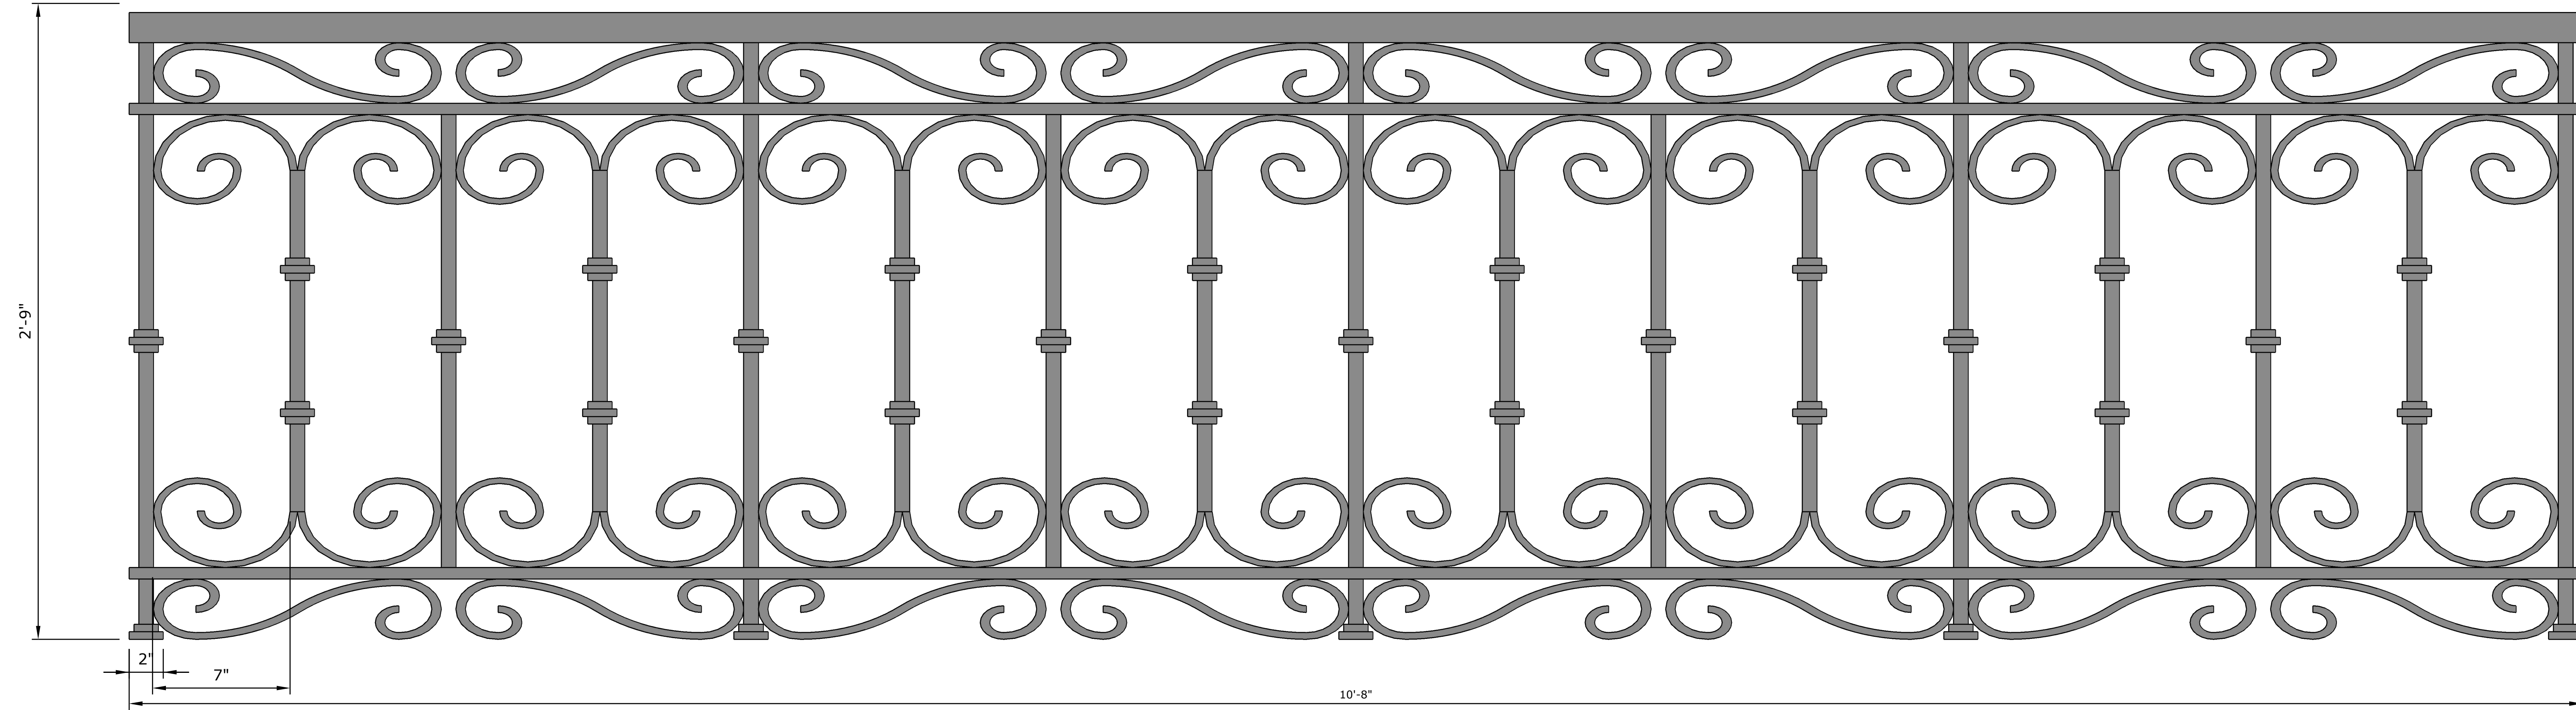

1 FRONT VIEW: VICTORIAN RAILING
 D-01-501 SCALE: 3" = 1'-0"

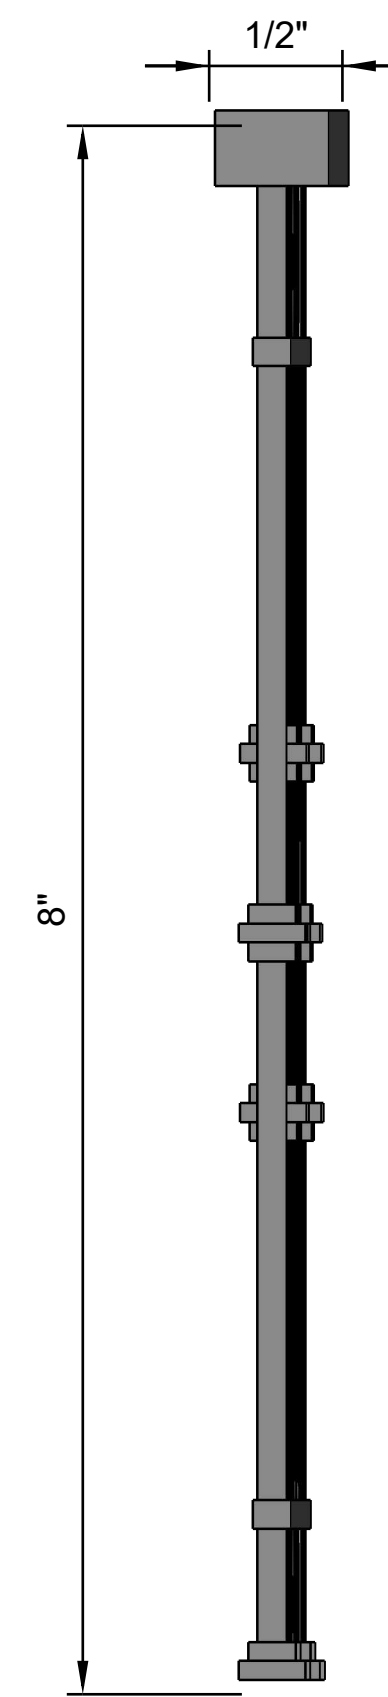

1 LEFT VIEW: VICTORIAN RAILING
 D-01-501 SCALE: 3" = 1'-0"

DETAIL - RAILING



mlw

SCAD
 The University for Creative Careers

TJED
 THEMED ENTERTAINMENT DESIGN


ISSUE:
 5/11/2026

CLIENT:
 Theresa Shook


DESIGNER:
 Madison Weygand

PROJECT NAME:
 PROD 473 - Senior Project
 "A Kindred Spirit: The World of Anne-Shirley"

D-01-501

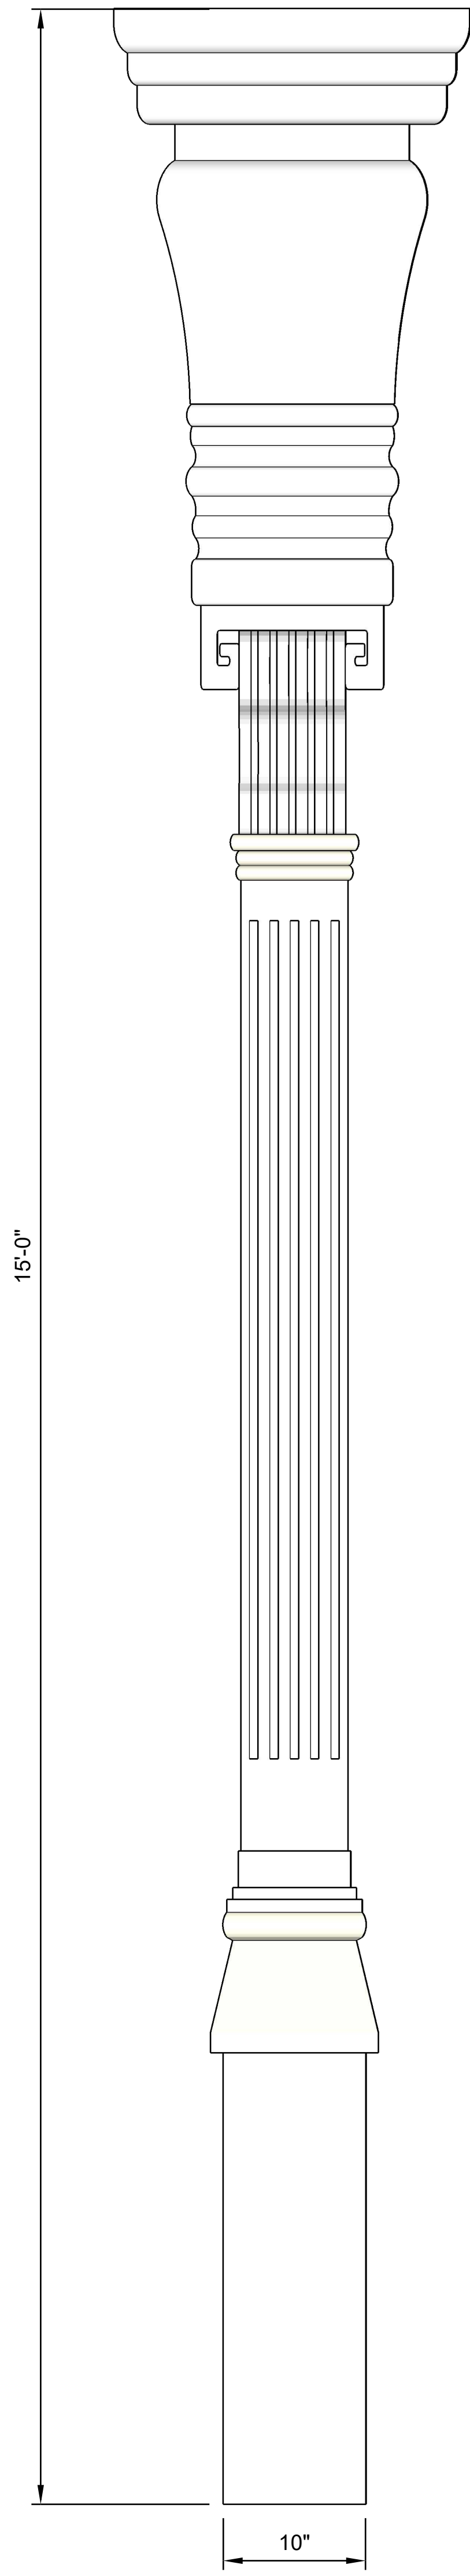

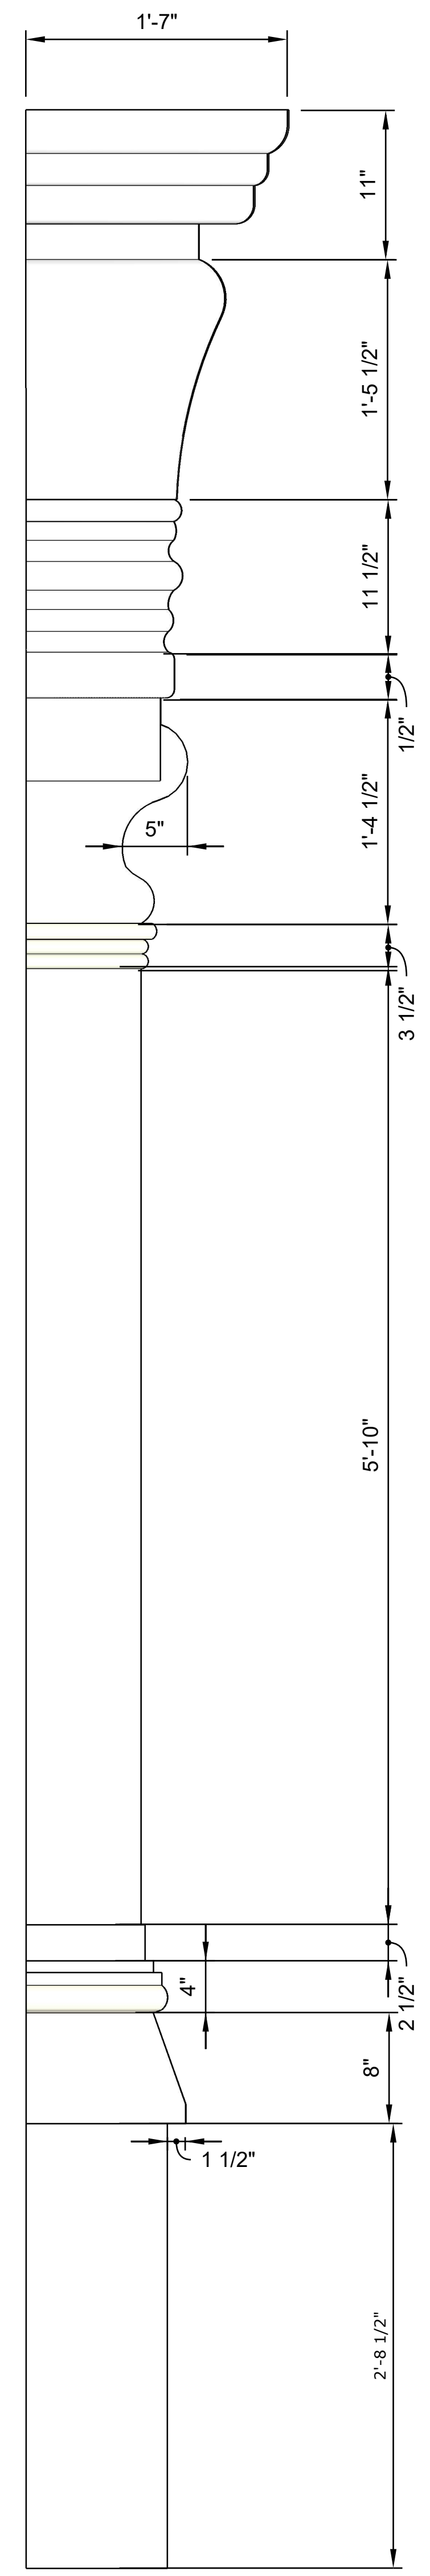


1 FRONT VIEW: VICTORIAN COLUMN
D-01-502 SCALE: 1 1/2" = 1'-0"



1 LEFT VIEW: VICTORIAN COLUMN
D-01-502 SCALE: 1 1/2" = 1' - 0"



GENERAL NOTES:
REVERSE VIEW FOR RIGHT SIDE

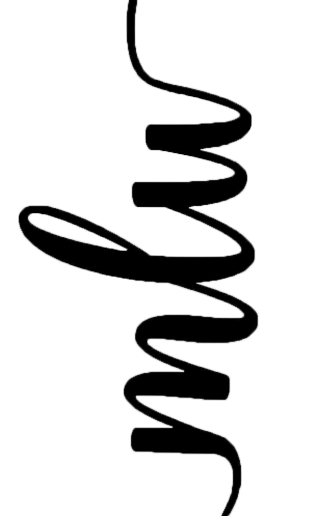




			<p>ISSUE: 5/11/2026</p>	<p>CLIENT: Theresa Shook</p>	<p>DESIGNER: Madison Weygand</p>	<p>PROJECT NAME: PROD 473 - Senior Project "A Kindred Spirit: The World of Anne-Shirley"</p>	<p>D-01-502</p>
--	---	---	------------------------------------	---	---	---	------------------------

ENLARGED PLAN - SCENE 6 - ANNE'S IMAGINATION

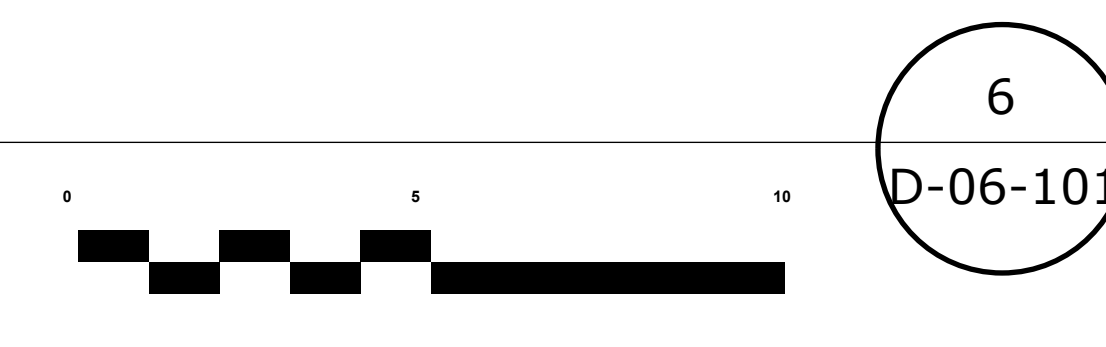
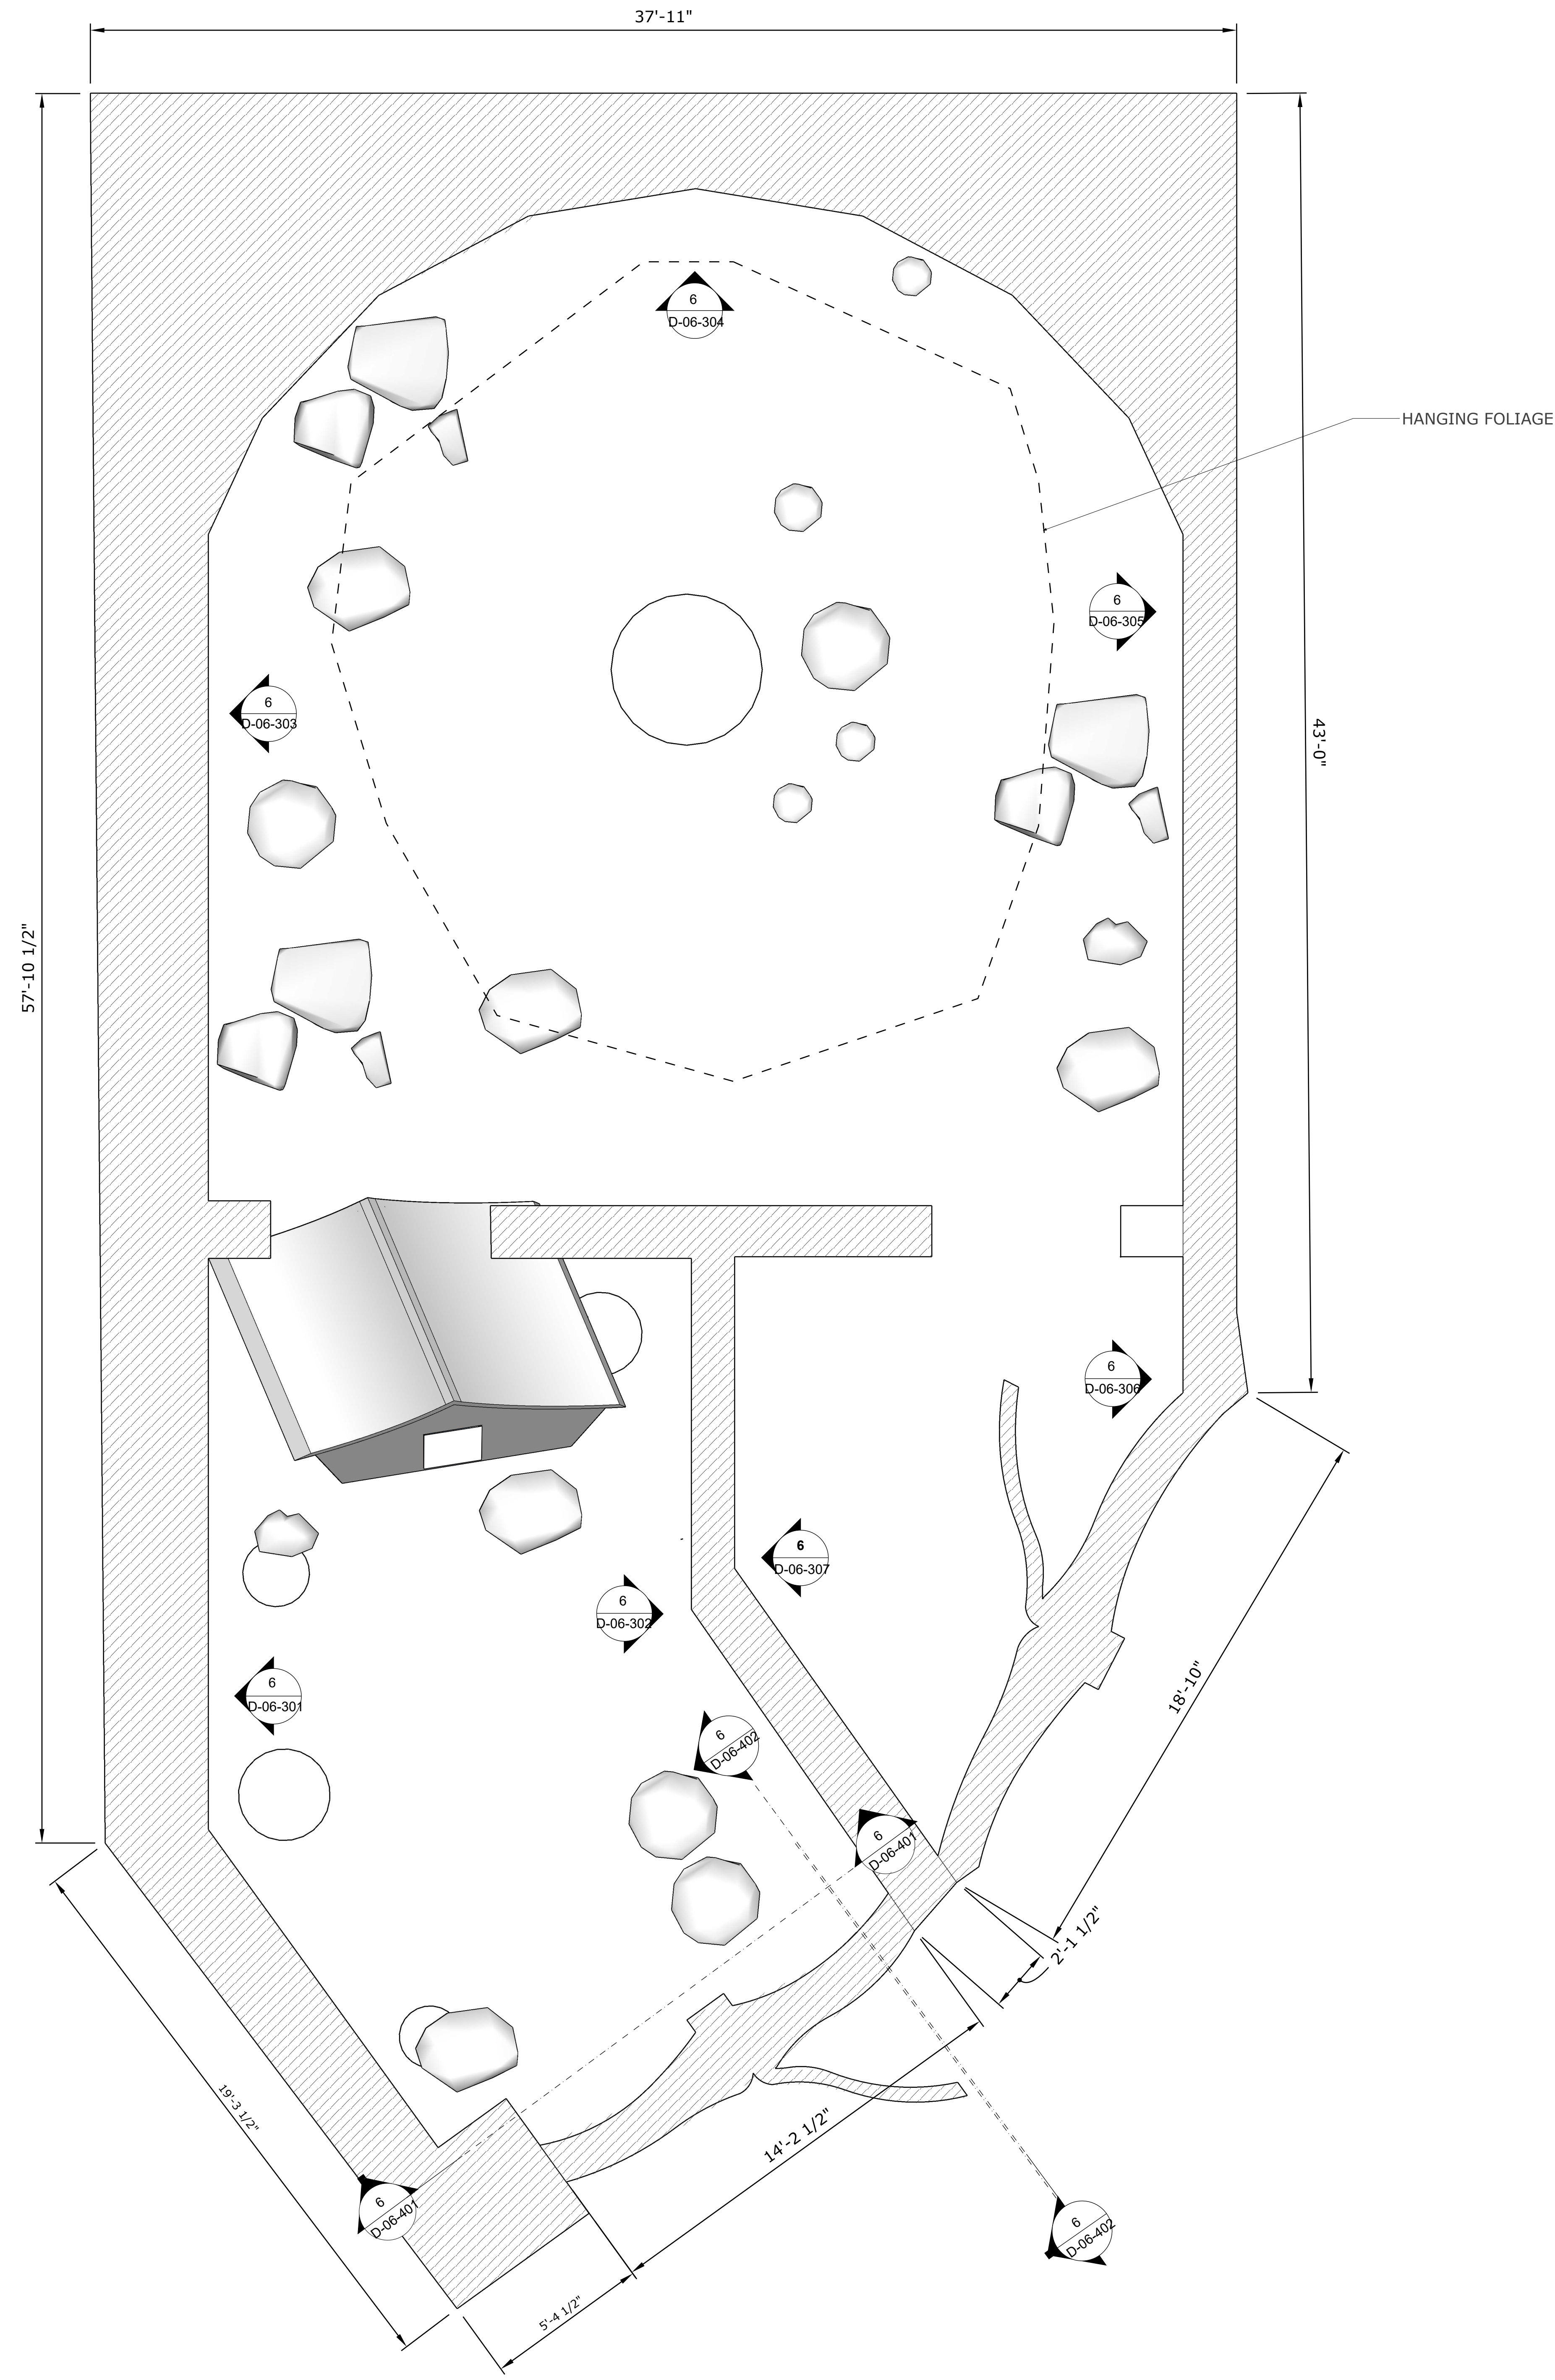
SCALE: 3/8" = 1'-0"

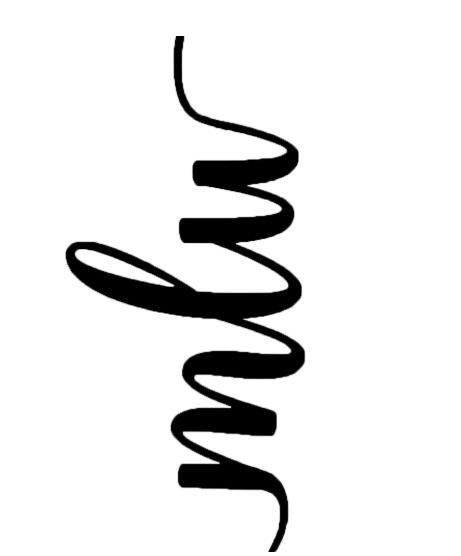

	 <p>The University for Creative Careers</p>	 <p>THEMED ENTERTAINMENT DESIGN</p>	<p>ISSUE: 5/11/2026</p>	<p>CLIENT: Theresa Shook</p>	<p>DESIGNER: Madison Weygand</p>	<p>PROJECT NAME: PROD 473 - Senior Project "A Kindred Spirit: The World of Anne-Shirley"</p>	<p>D-06-101</p>
--	--	--	------------------------------------	---	---	---	------------------------

ENLARGED RCP - SCENE 6 - ANNE'S IMAGINATION

SCALE: 3/8"= 1'-0"

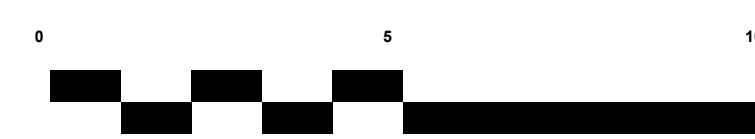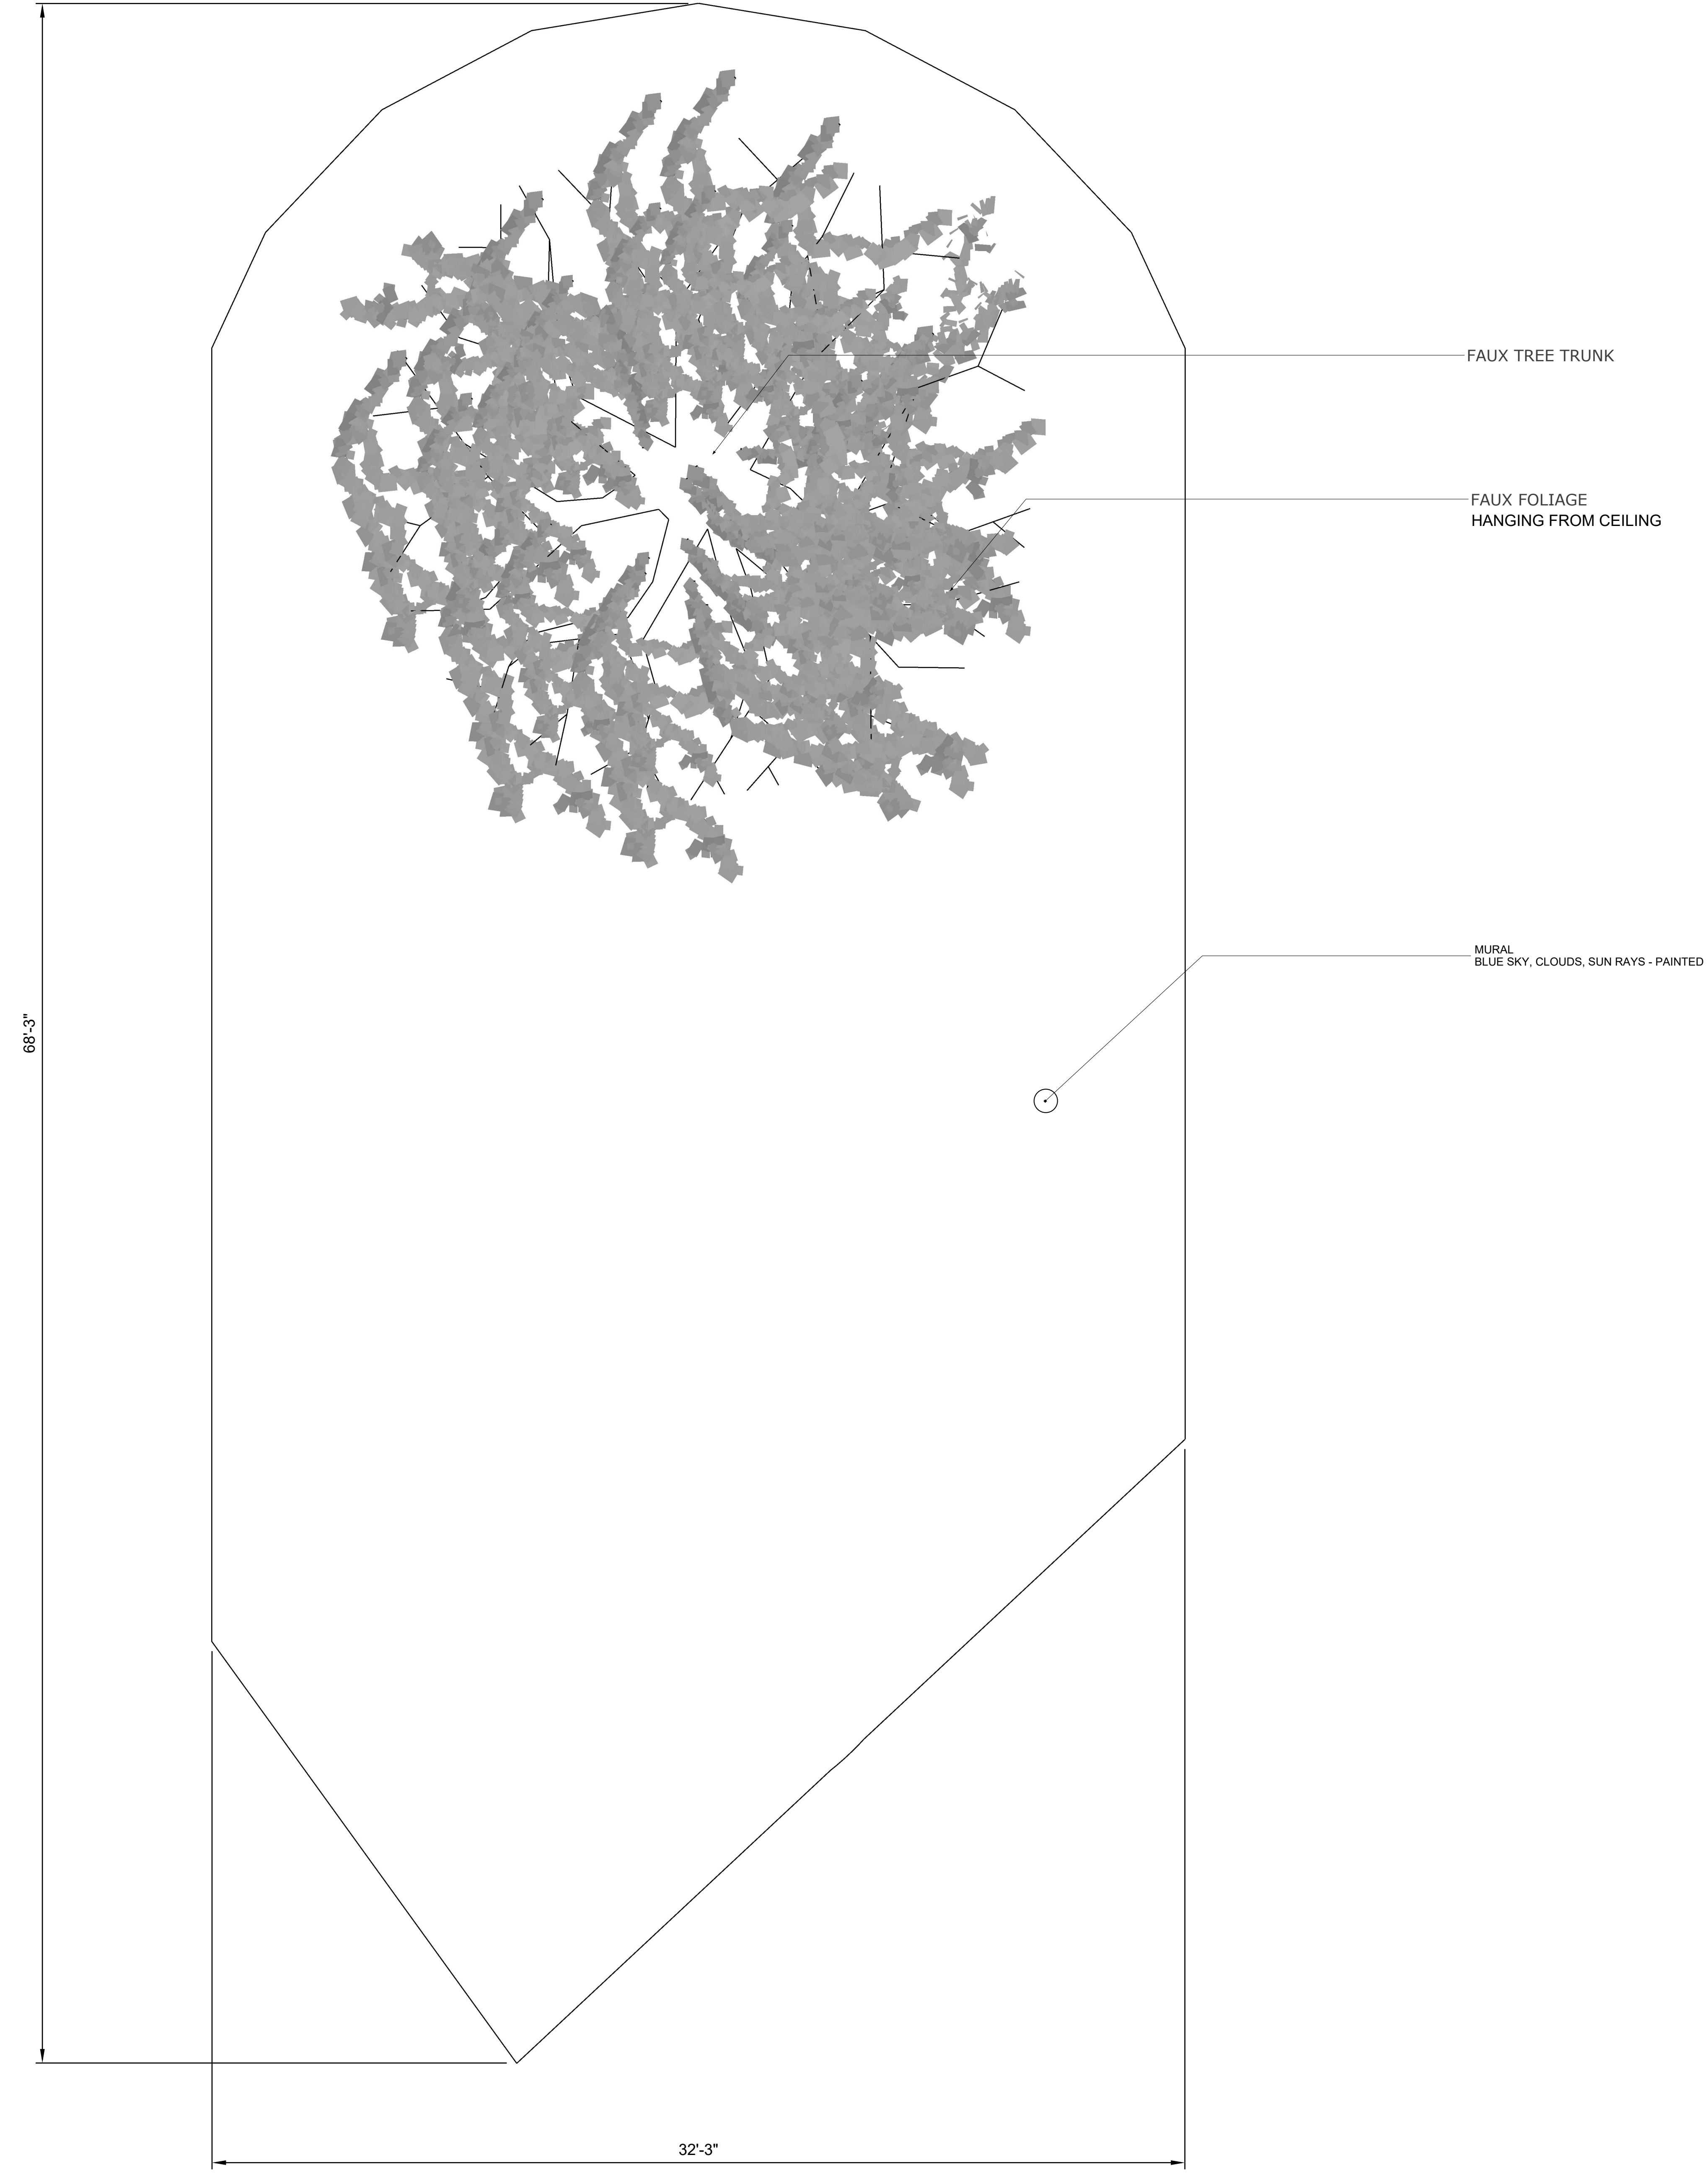

6
D-06-201

PROJECT NAME:
PROD 473 - Senior Project
"A Kindred Spirit: The World of Anne-Shirley"

DESIGNER:
Madison
Weygand

CLIENT:
Theresa
Shook

ISSUE:
5/11/2026




SCAD
The University for Creative Careers



D-06-201

ELEVATION - SCENE 6

SCALE: 3/4" = 1'-0"

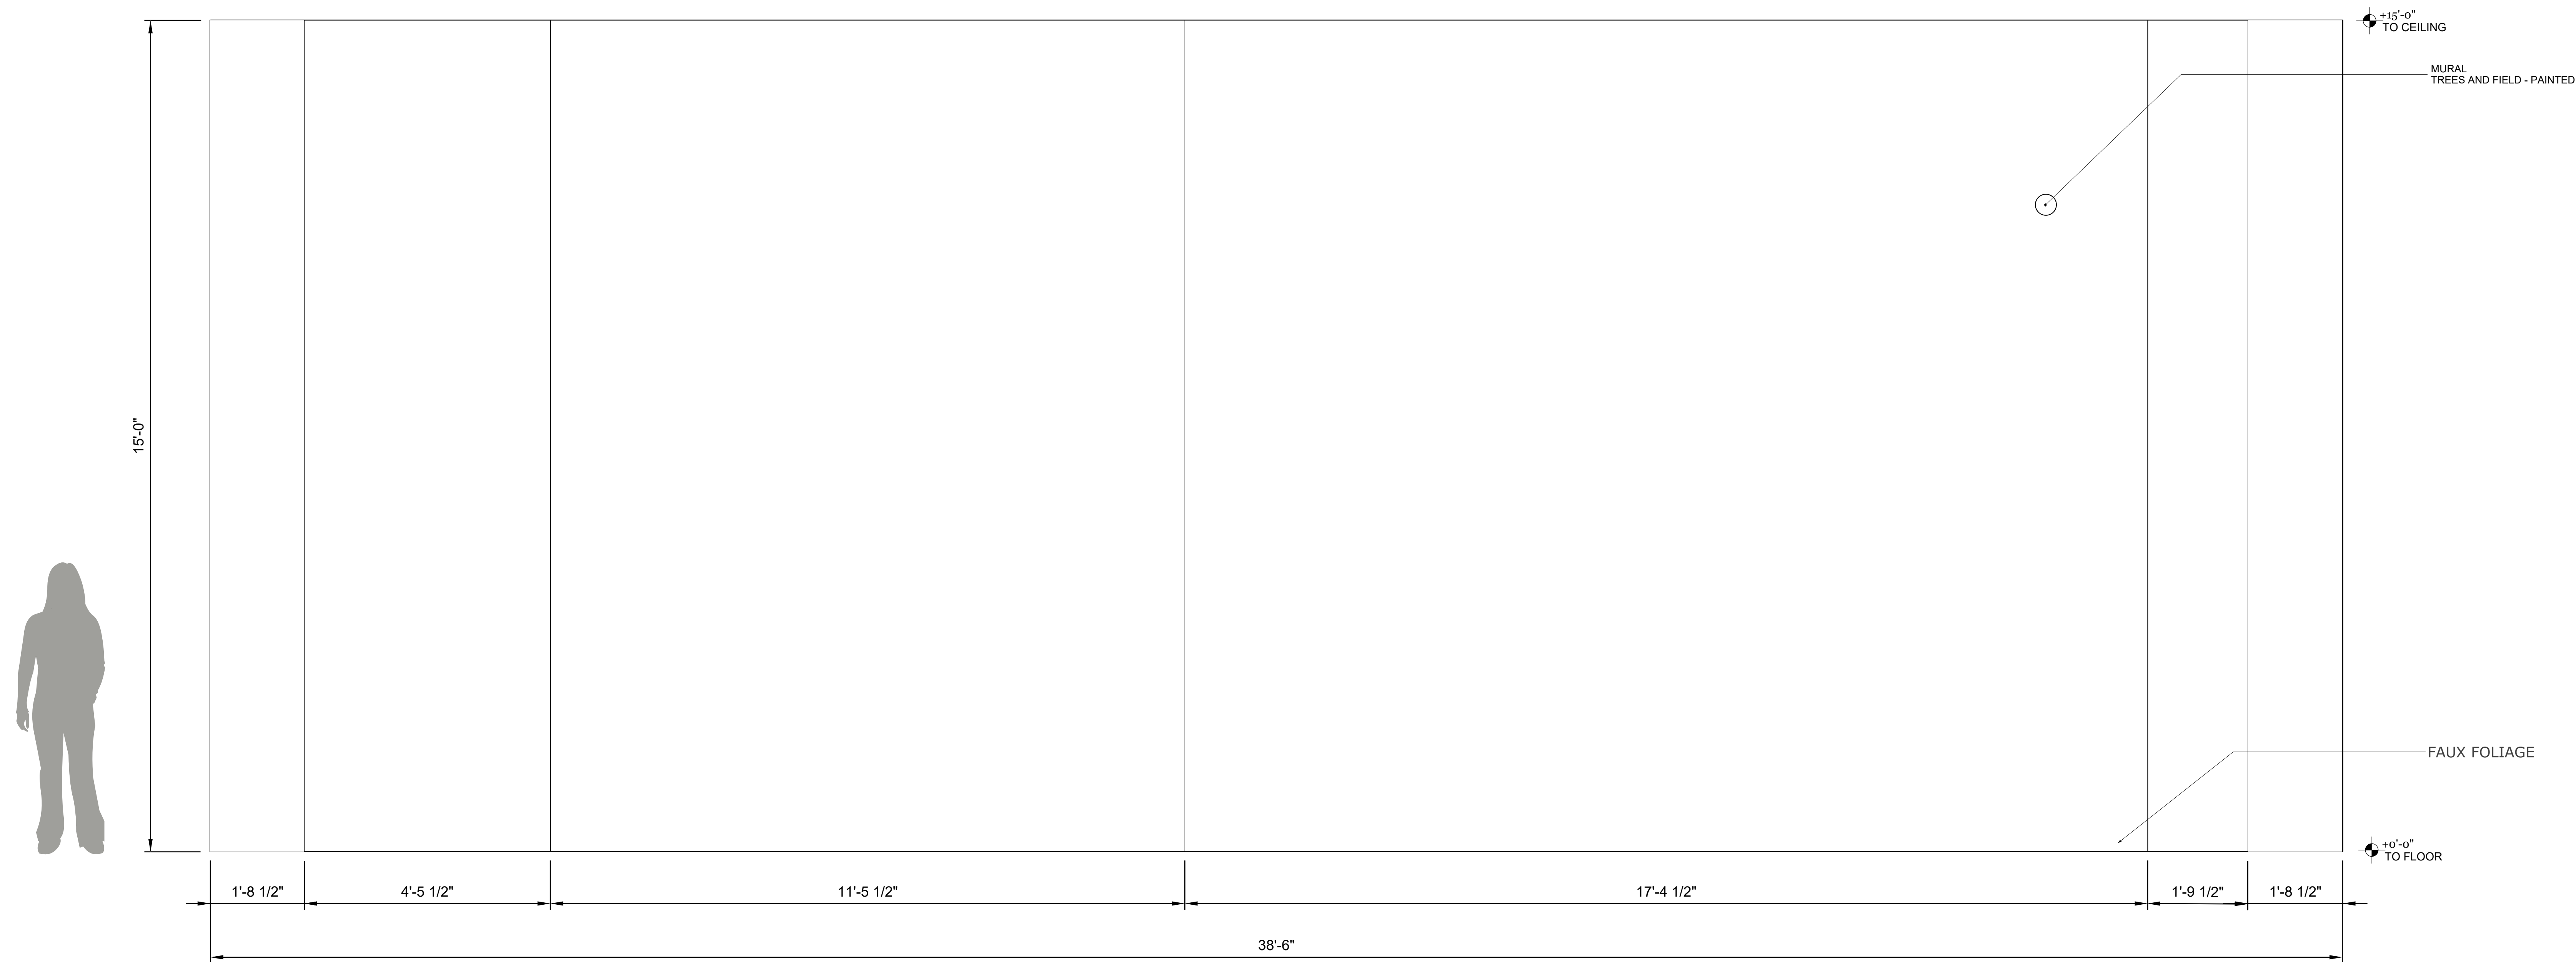

PROJECT NAME:
PROD 473 - Senior Project
"A Kindred Spirit: The World of Anne-Shirley"

DESIGNER:
Madison
Weygand

CLIENT:
Theresa
Shook



ISSUE:
5/11/2026



SCAD
The University for Creative Careers




D-06-301

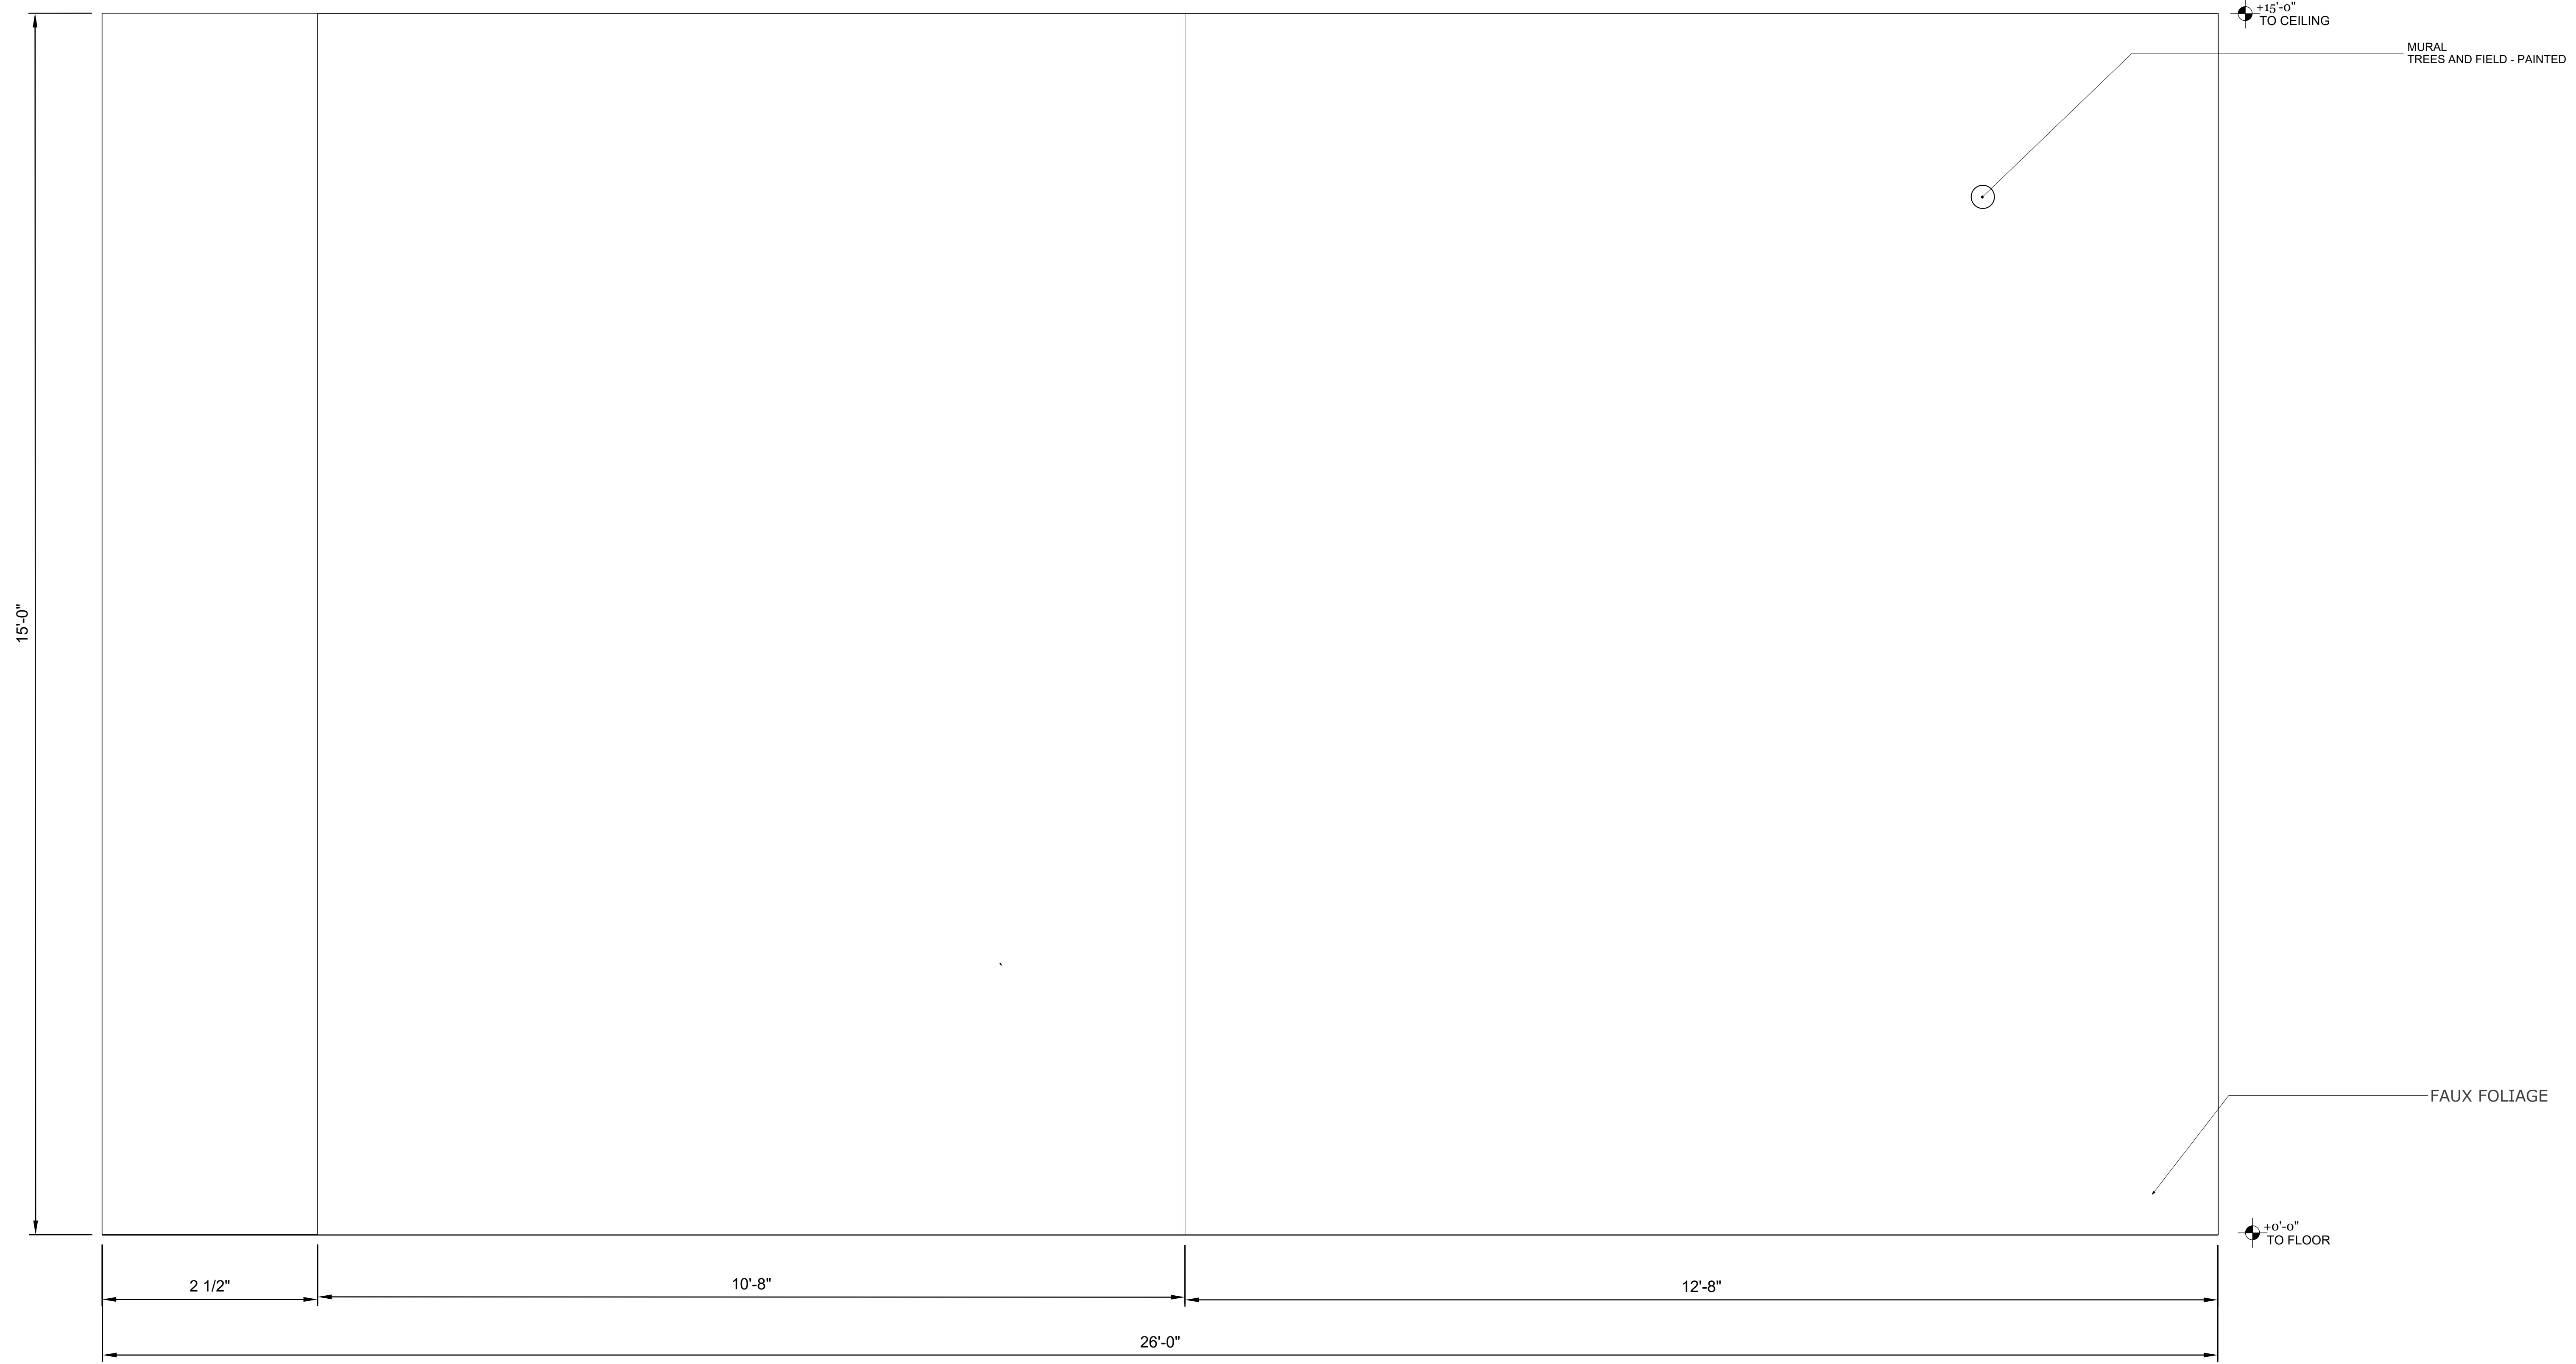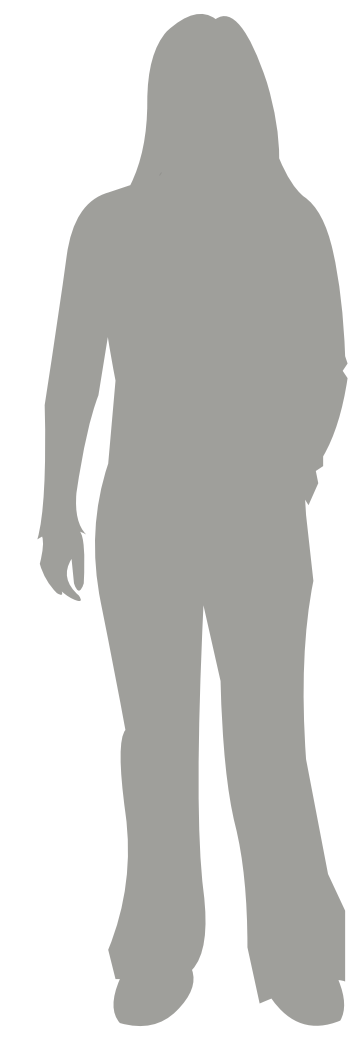

ELEVATION - SCENE 6

SCALE: 1"= 1'-0"

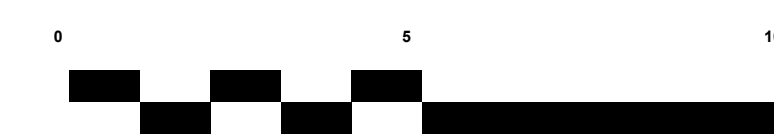

6
D-06-302

PROJECT NAME:
 PROD 473 - Senior Project
 "A Kindred Spirit: The World of Anne-Shirley"

DESIGNER:
 Madison
 Weygand

CLIENT:
 Theresa
 Shook


ISSUE:
 5/11/2026



SCAD
 The University for Creative Careers




D-06-302

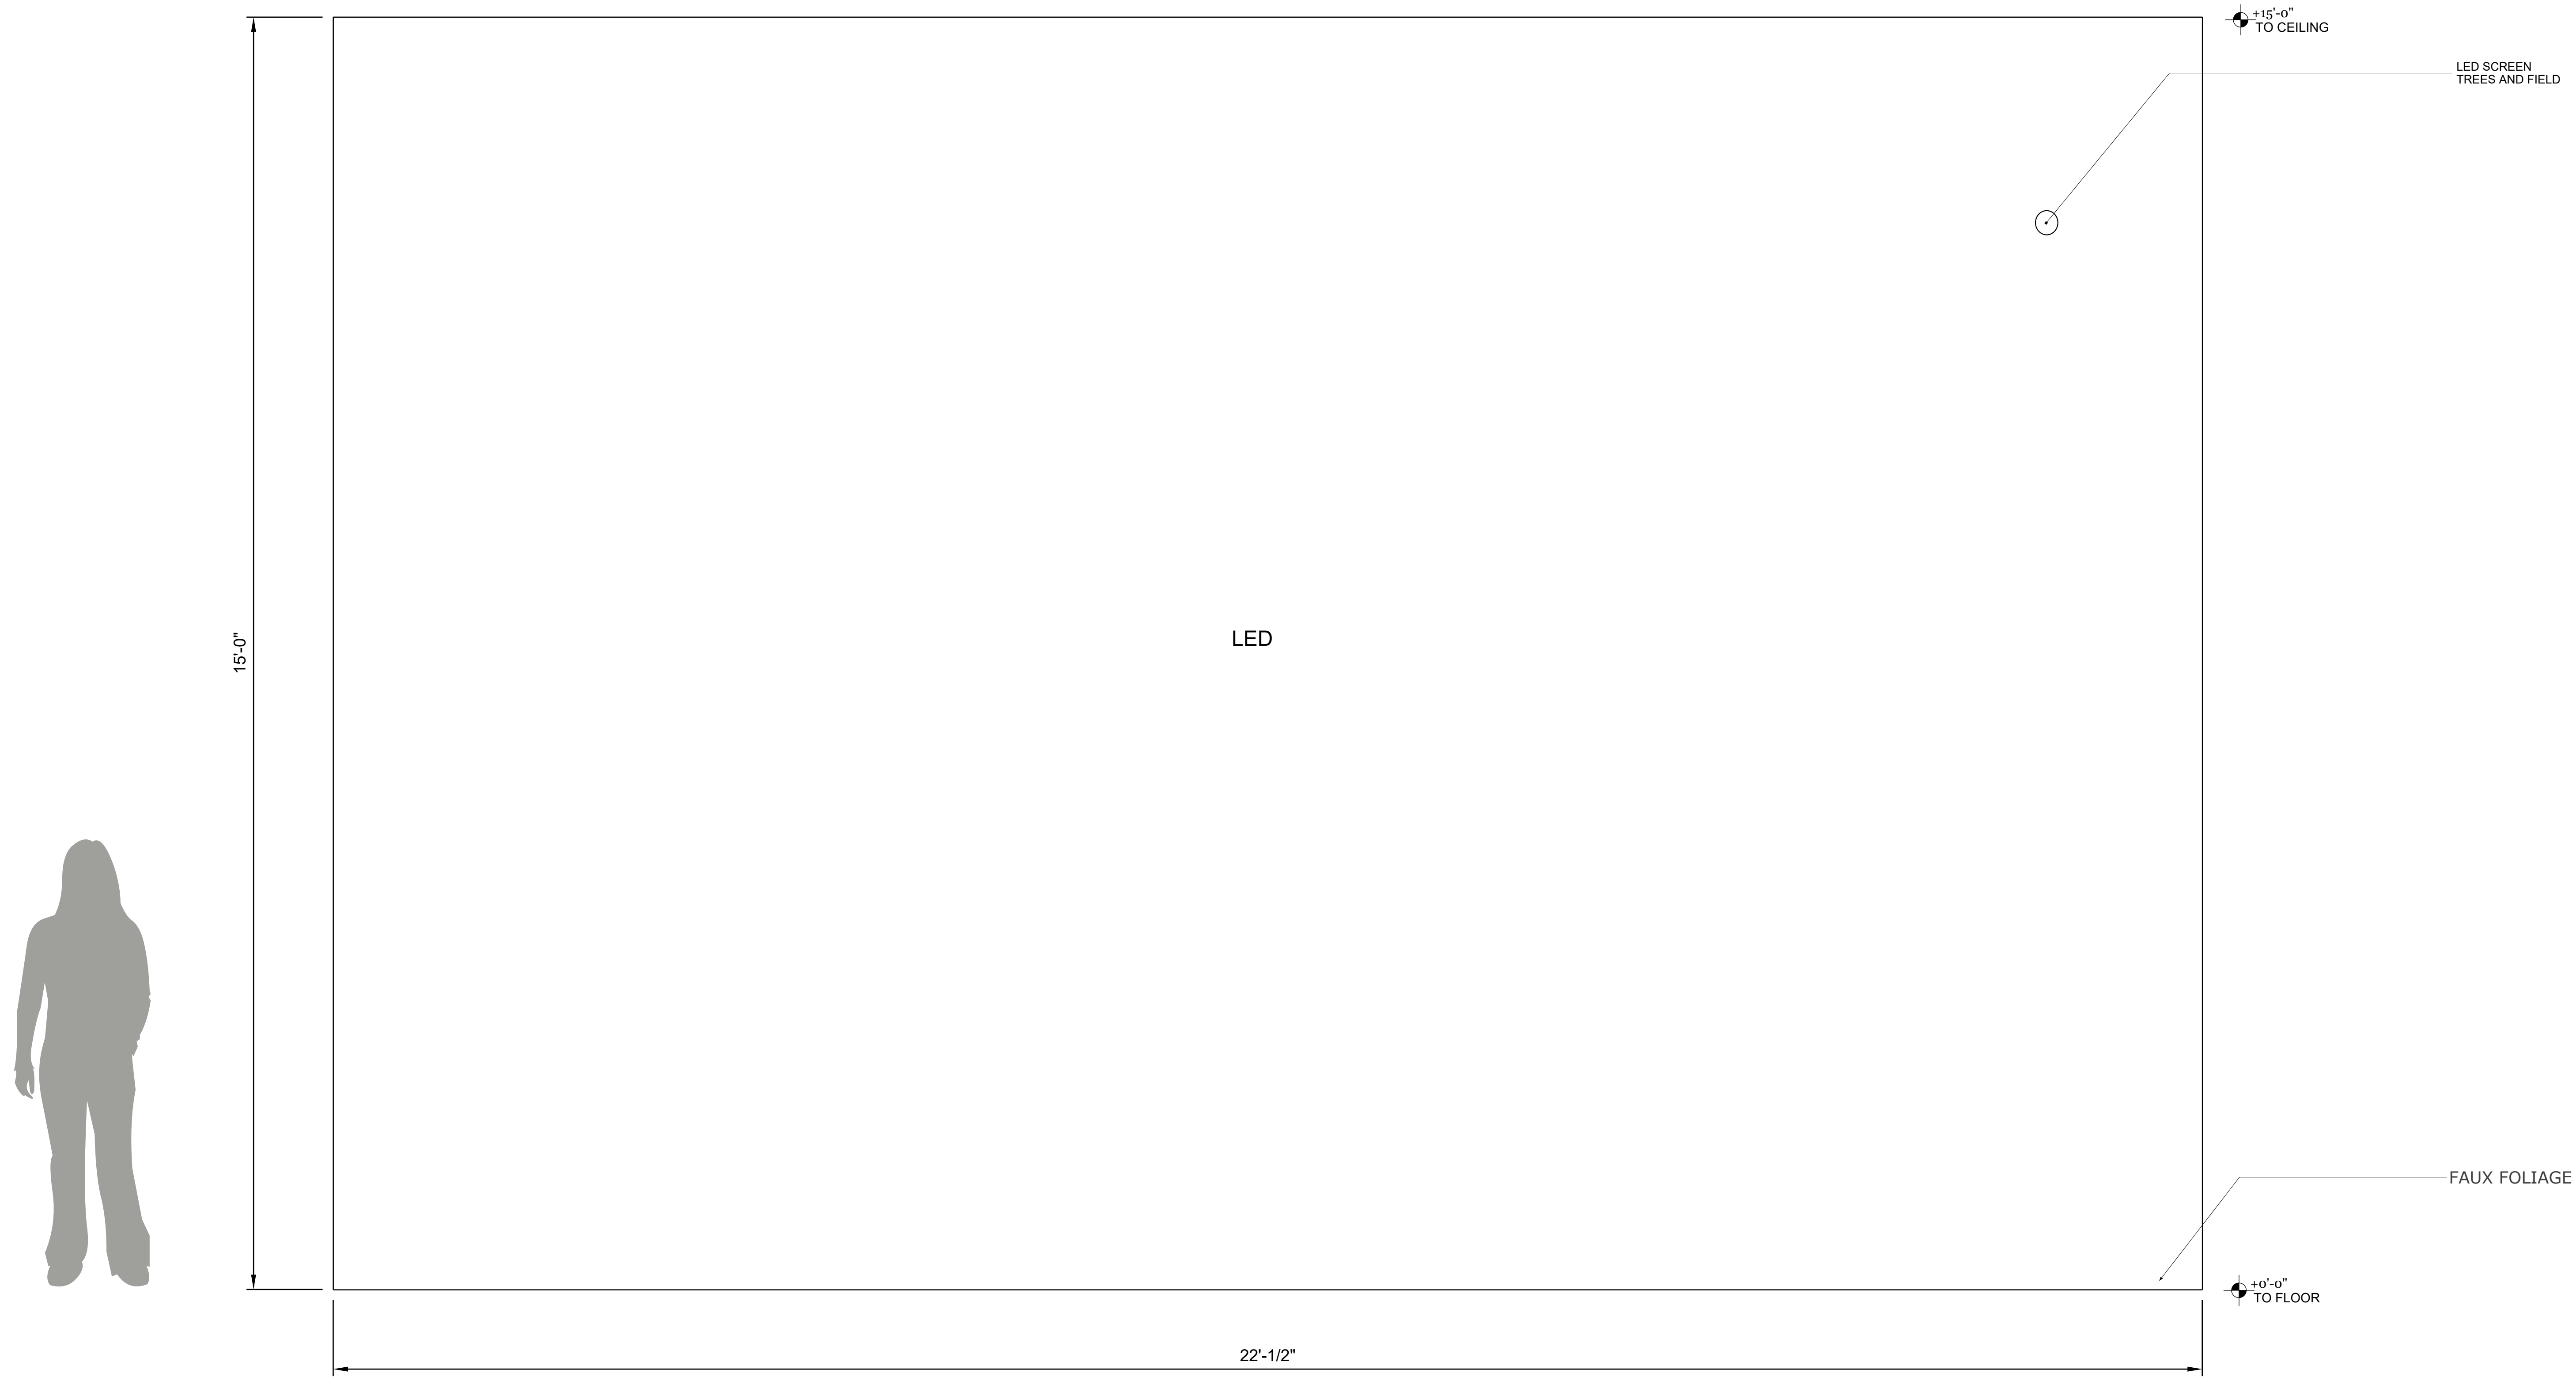

ELEVATION - SCENE 6

SCALE: 1"= 1'-0"

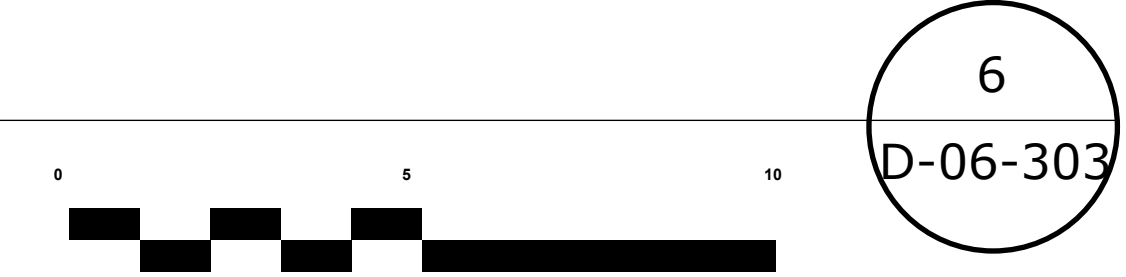

PROJECT NAME:
 PROD 473 - Senior Project
 "A Kindred Spirit: The World of Anne-Shirley"

DESIGNER:
 Madison
 Weygand

CLIENT:
 Theresa
 Shook


ISSUE:
 5/11/2026



SCAD
 The University for Creative Careers



D-06-303

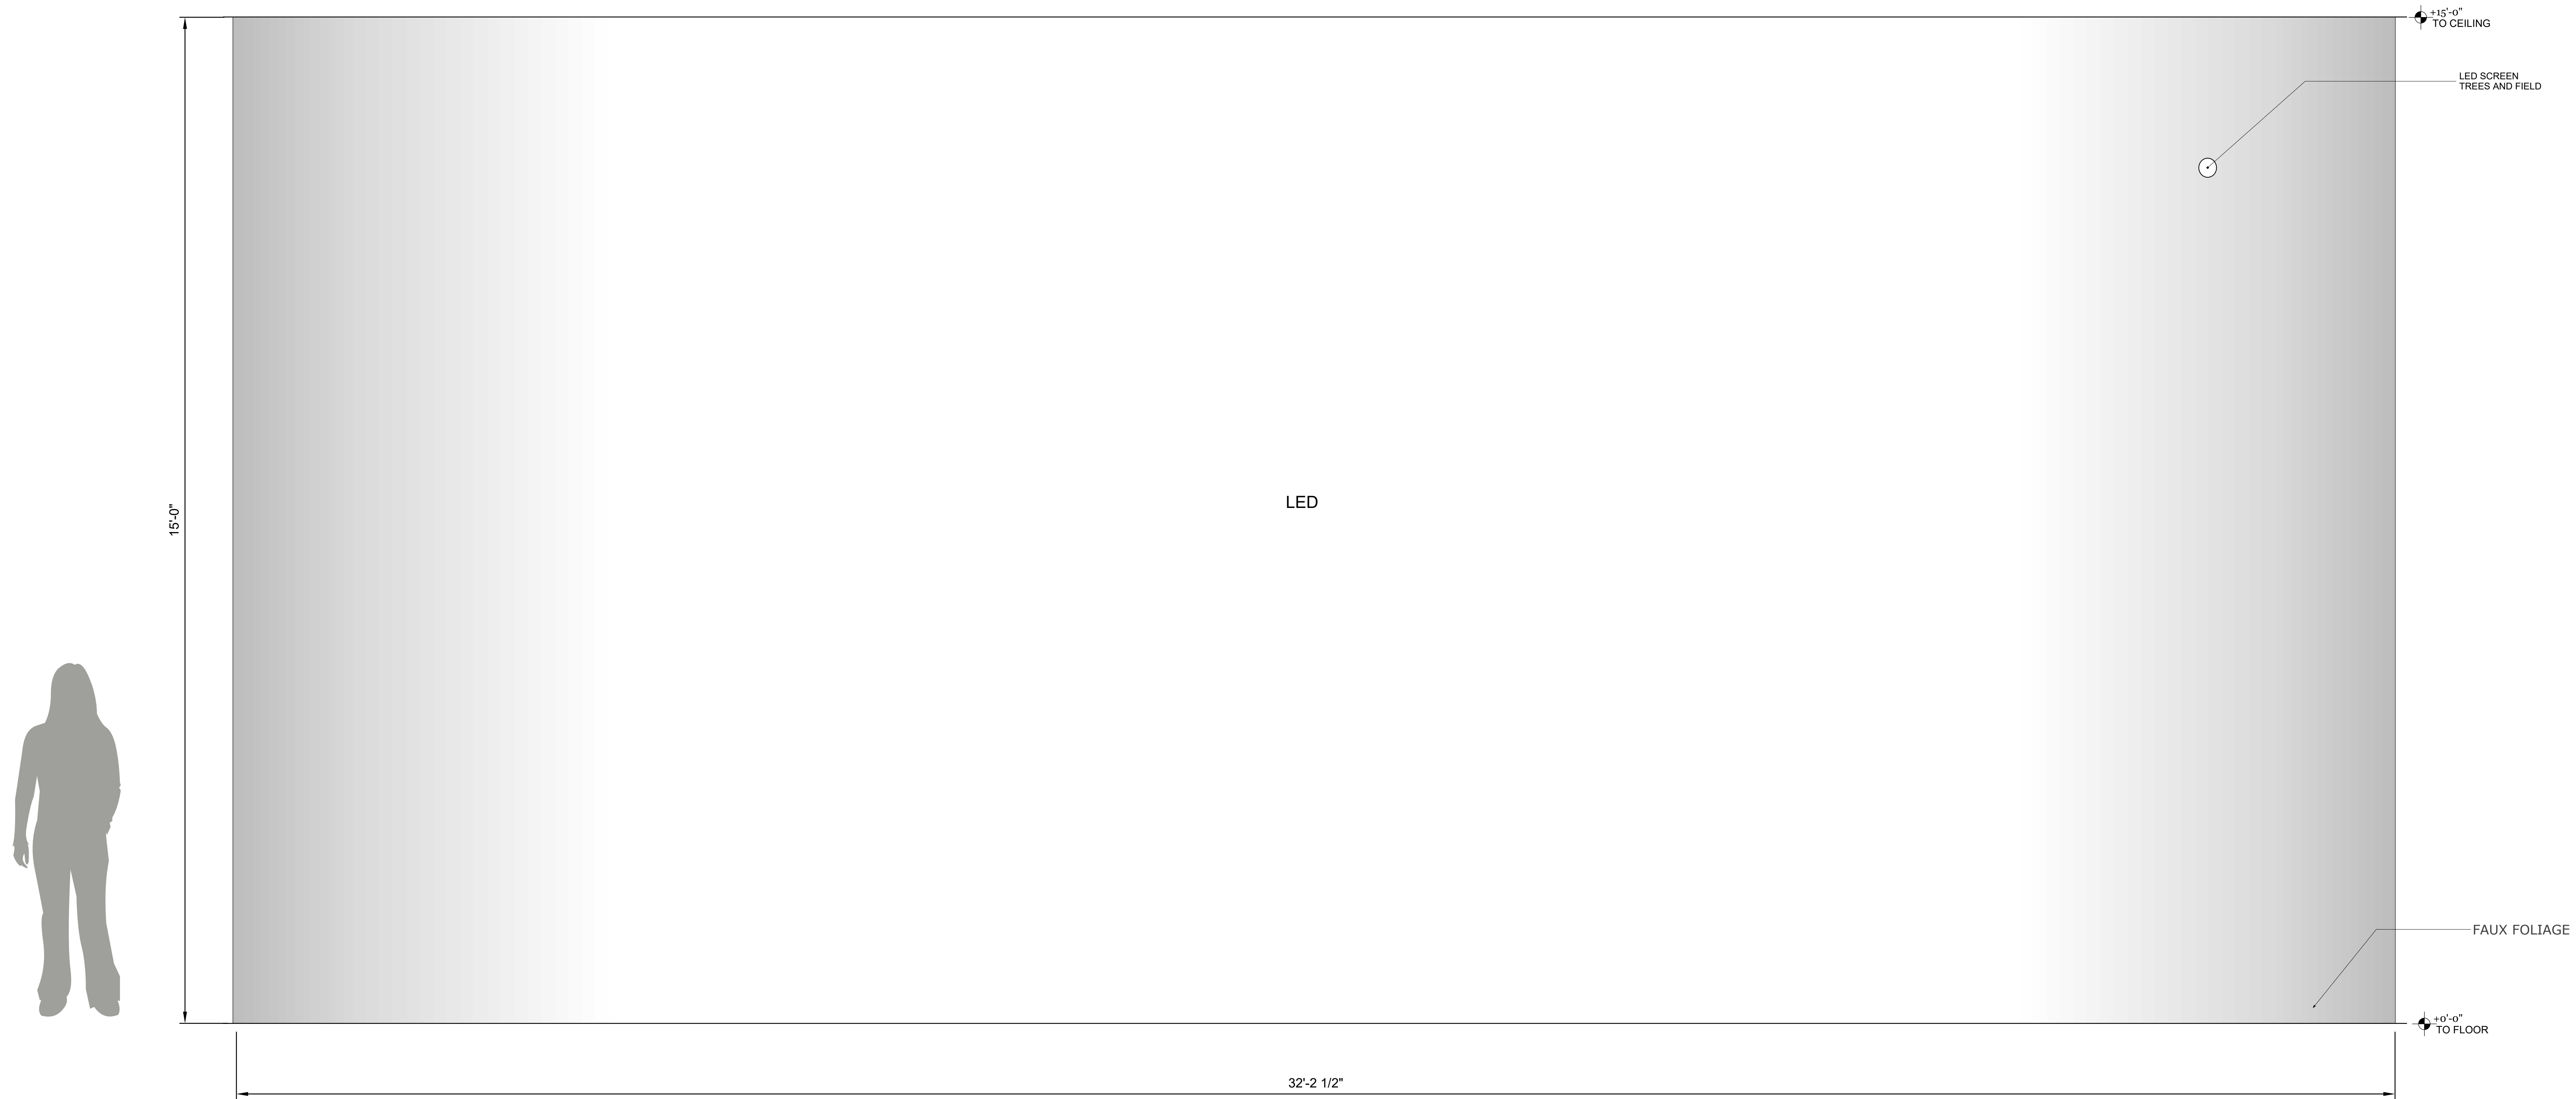

ELEVATION - SCENE 6

SCALE: 1"= 1'-0"




PROJECT NAME:
 PROD 473 - Senior Project
 "A Kindred Spirit: The World of Anne-Shirley"

DESIGNER:
 Madison
 Weygand

CLIENT:
 Theresa
 Shook


ISSUE:
 5/11/2026

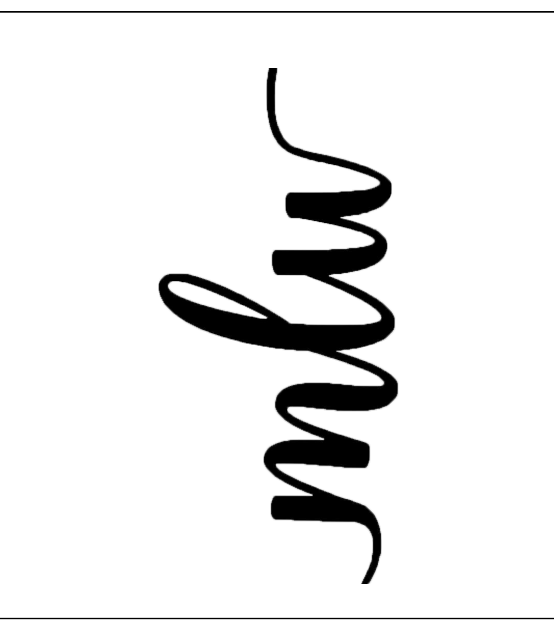

D-06-304

ELEVATION - SCENE 6

SCALE: 1"= 1'-0"

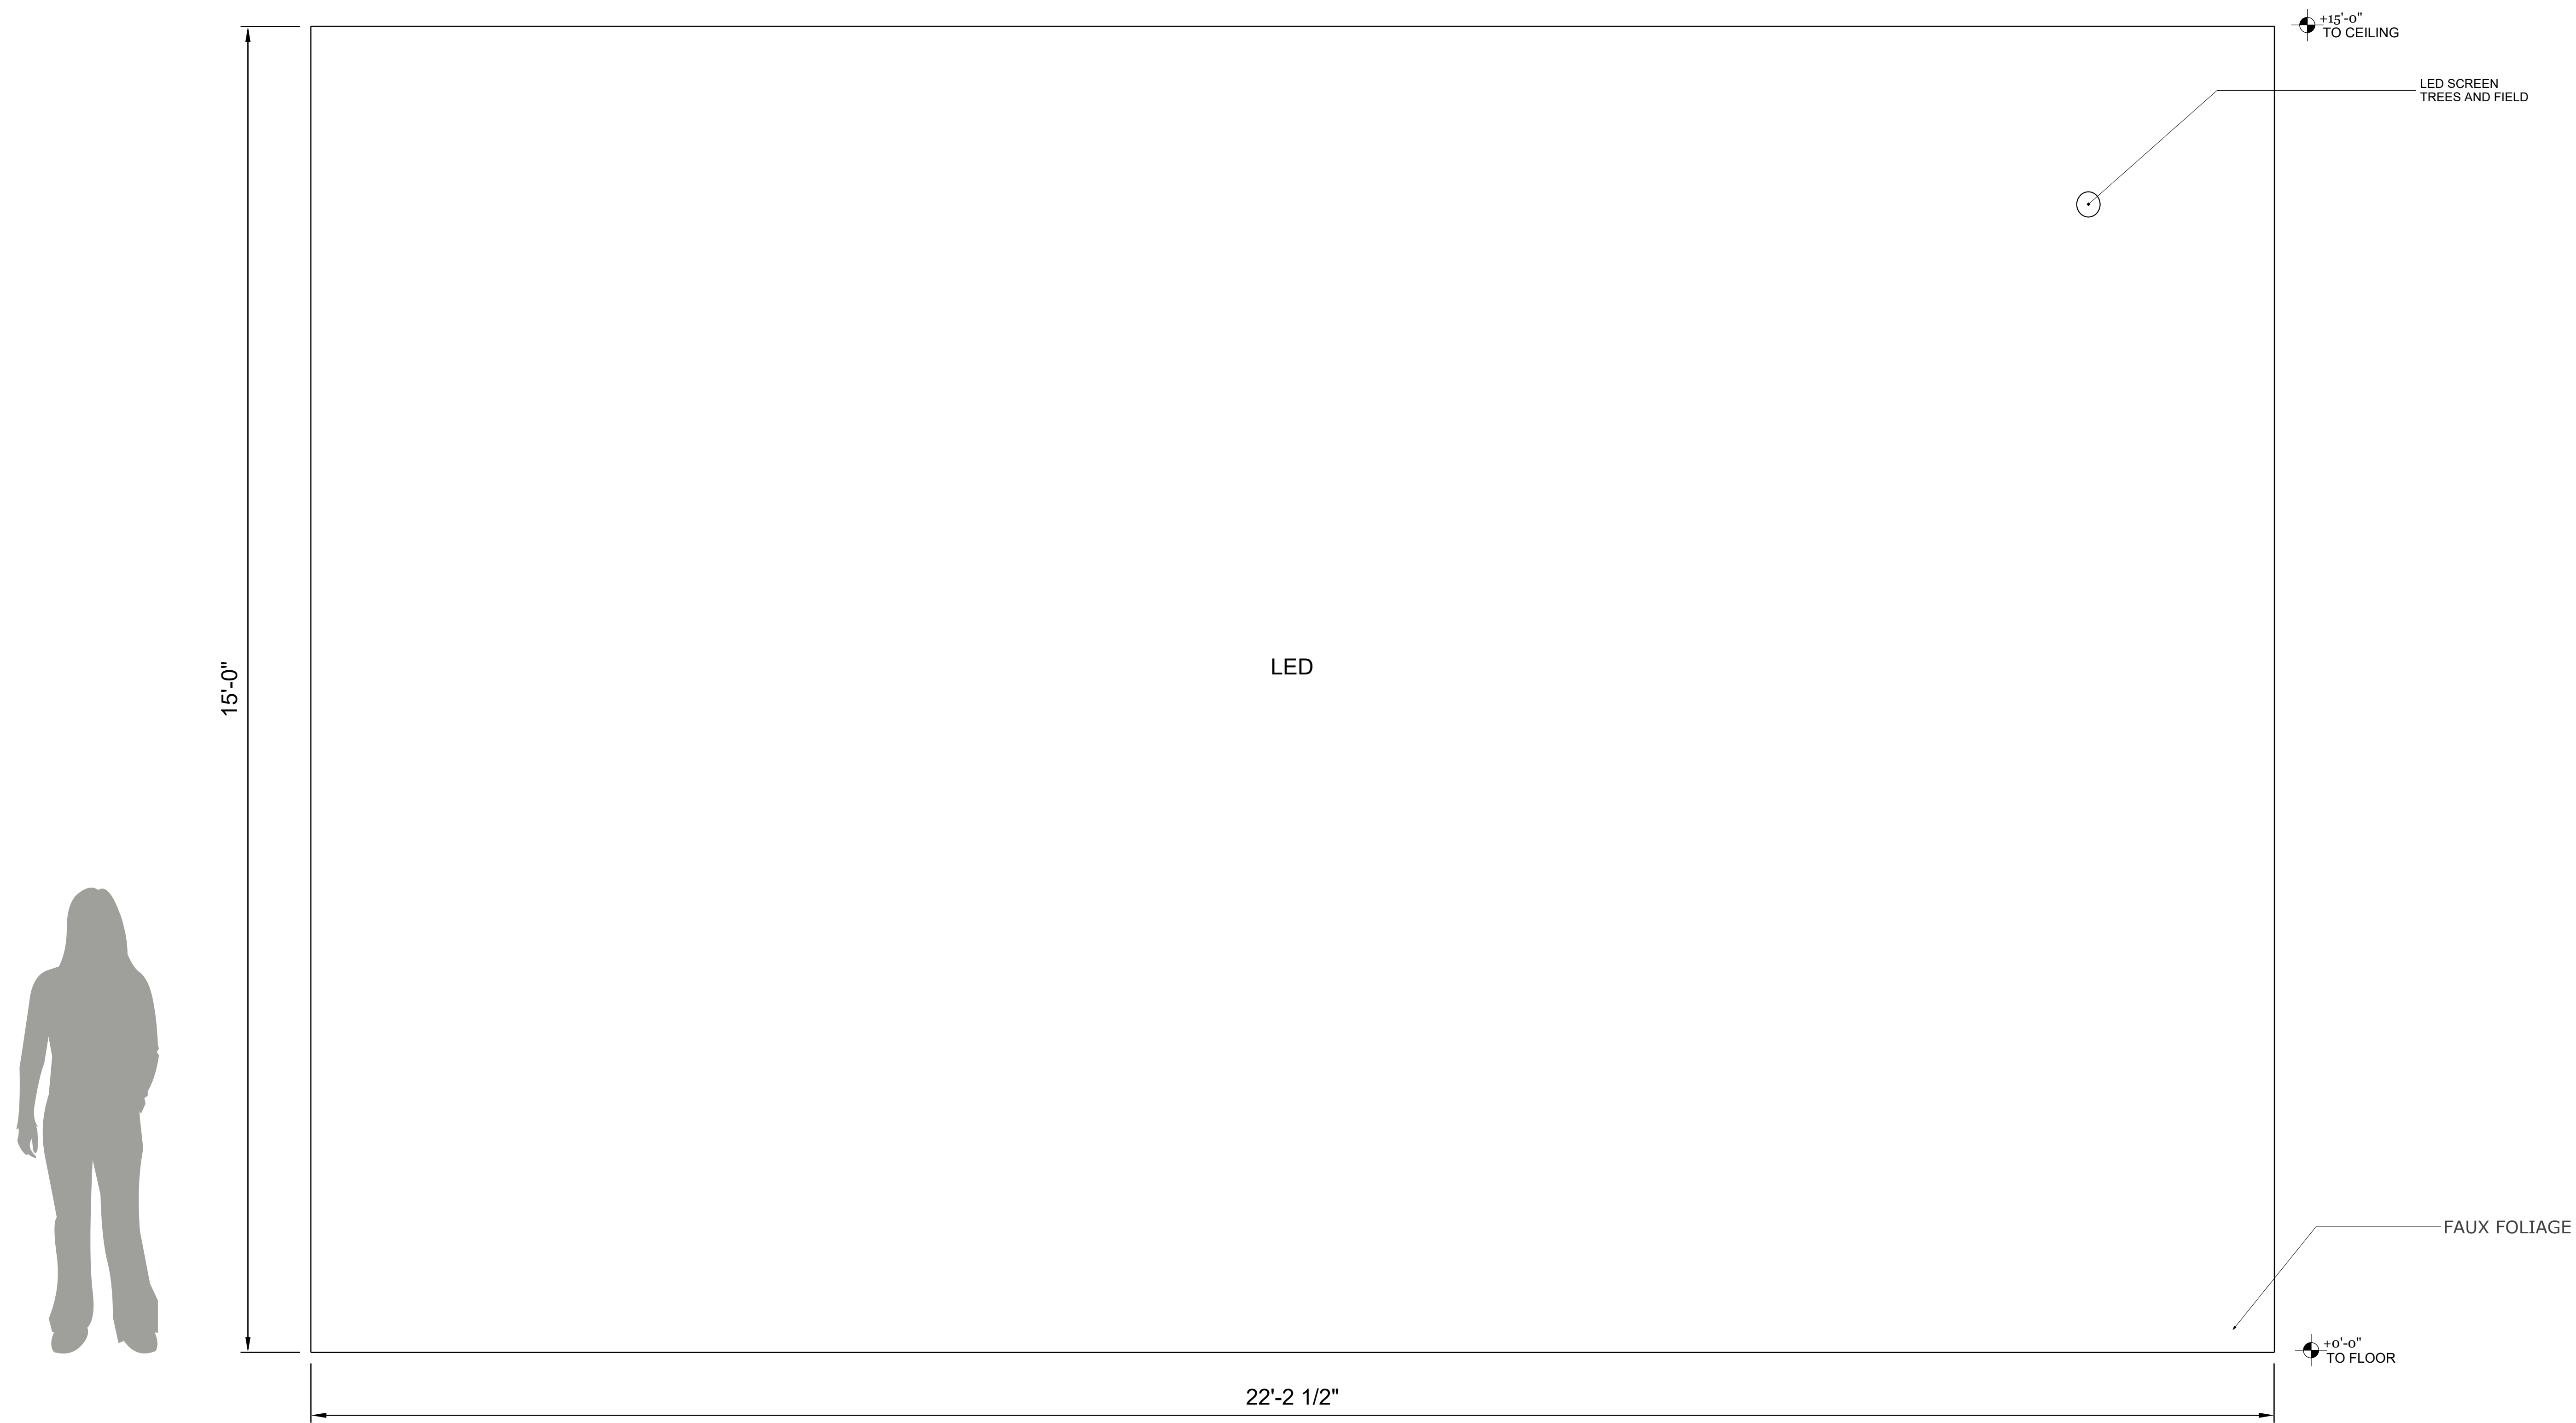


PROJECT NAME:
 PROD 473 - Senior Project
 "A Kindred Spirit: The World of Anne-Shirley"

DESIGNER:
 Madison
 Weygand

CLIENT:
 Theresa
 Shook




ISSUE:
 5/11/2026

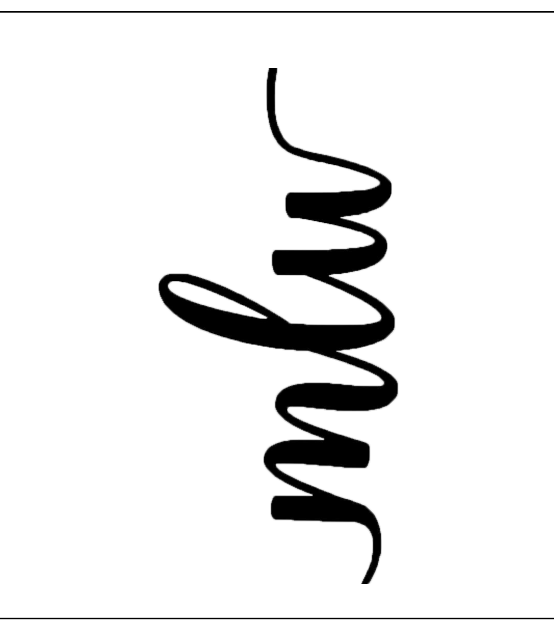

D-06-305

ELEVATION - SCENE 6

SCALE: 1 1/2" = 1'-0"

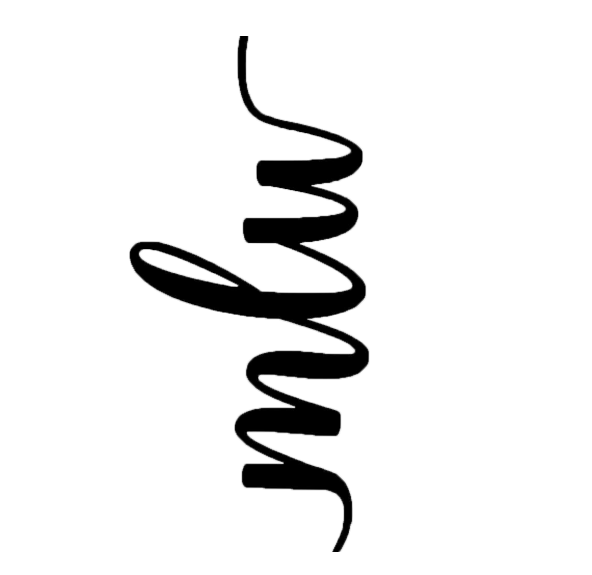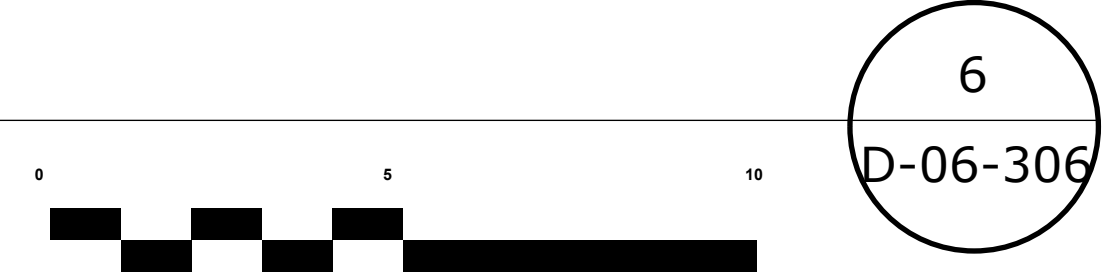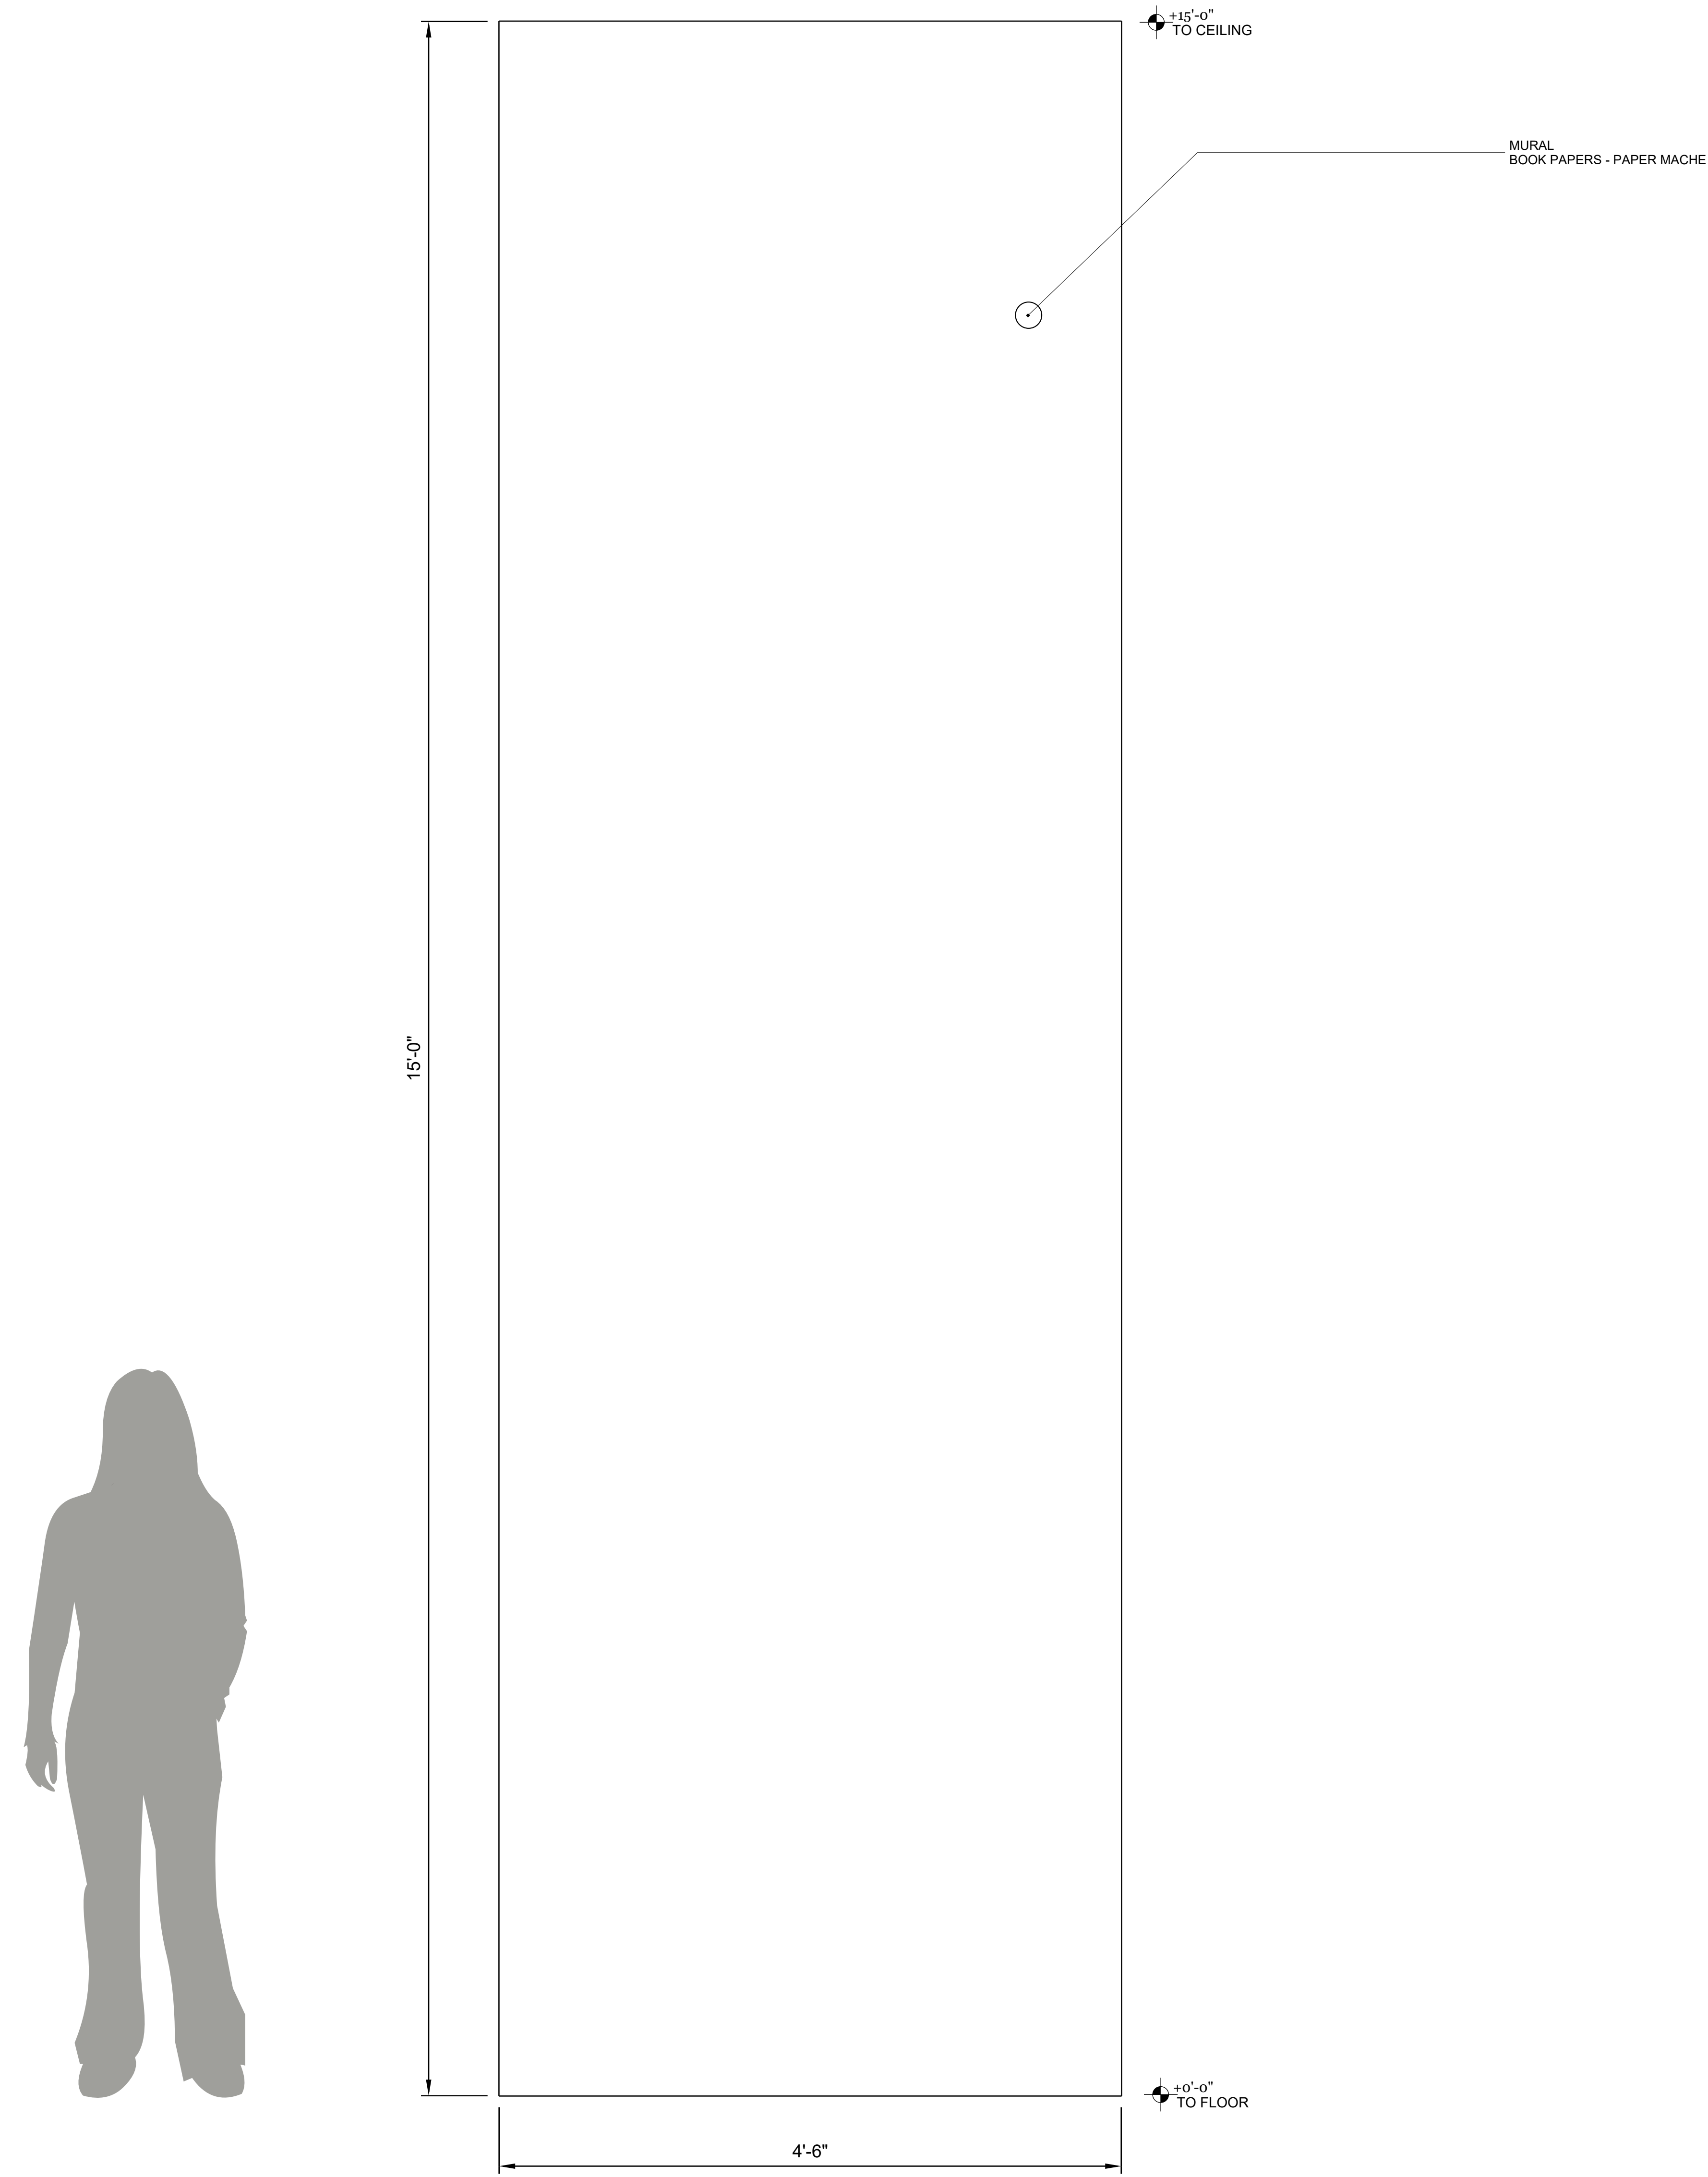


ISSUE:
5/11/2026

CLIENT:
Theresa Shook

DESIGNER:
Madison Weygand


PROJECT NAME:
PROD 473 - Senior Project
"A Kindred Spirit: The World of Anne-Shirley"

D-06-306

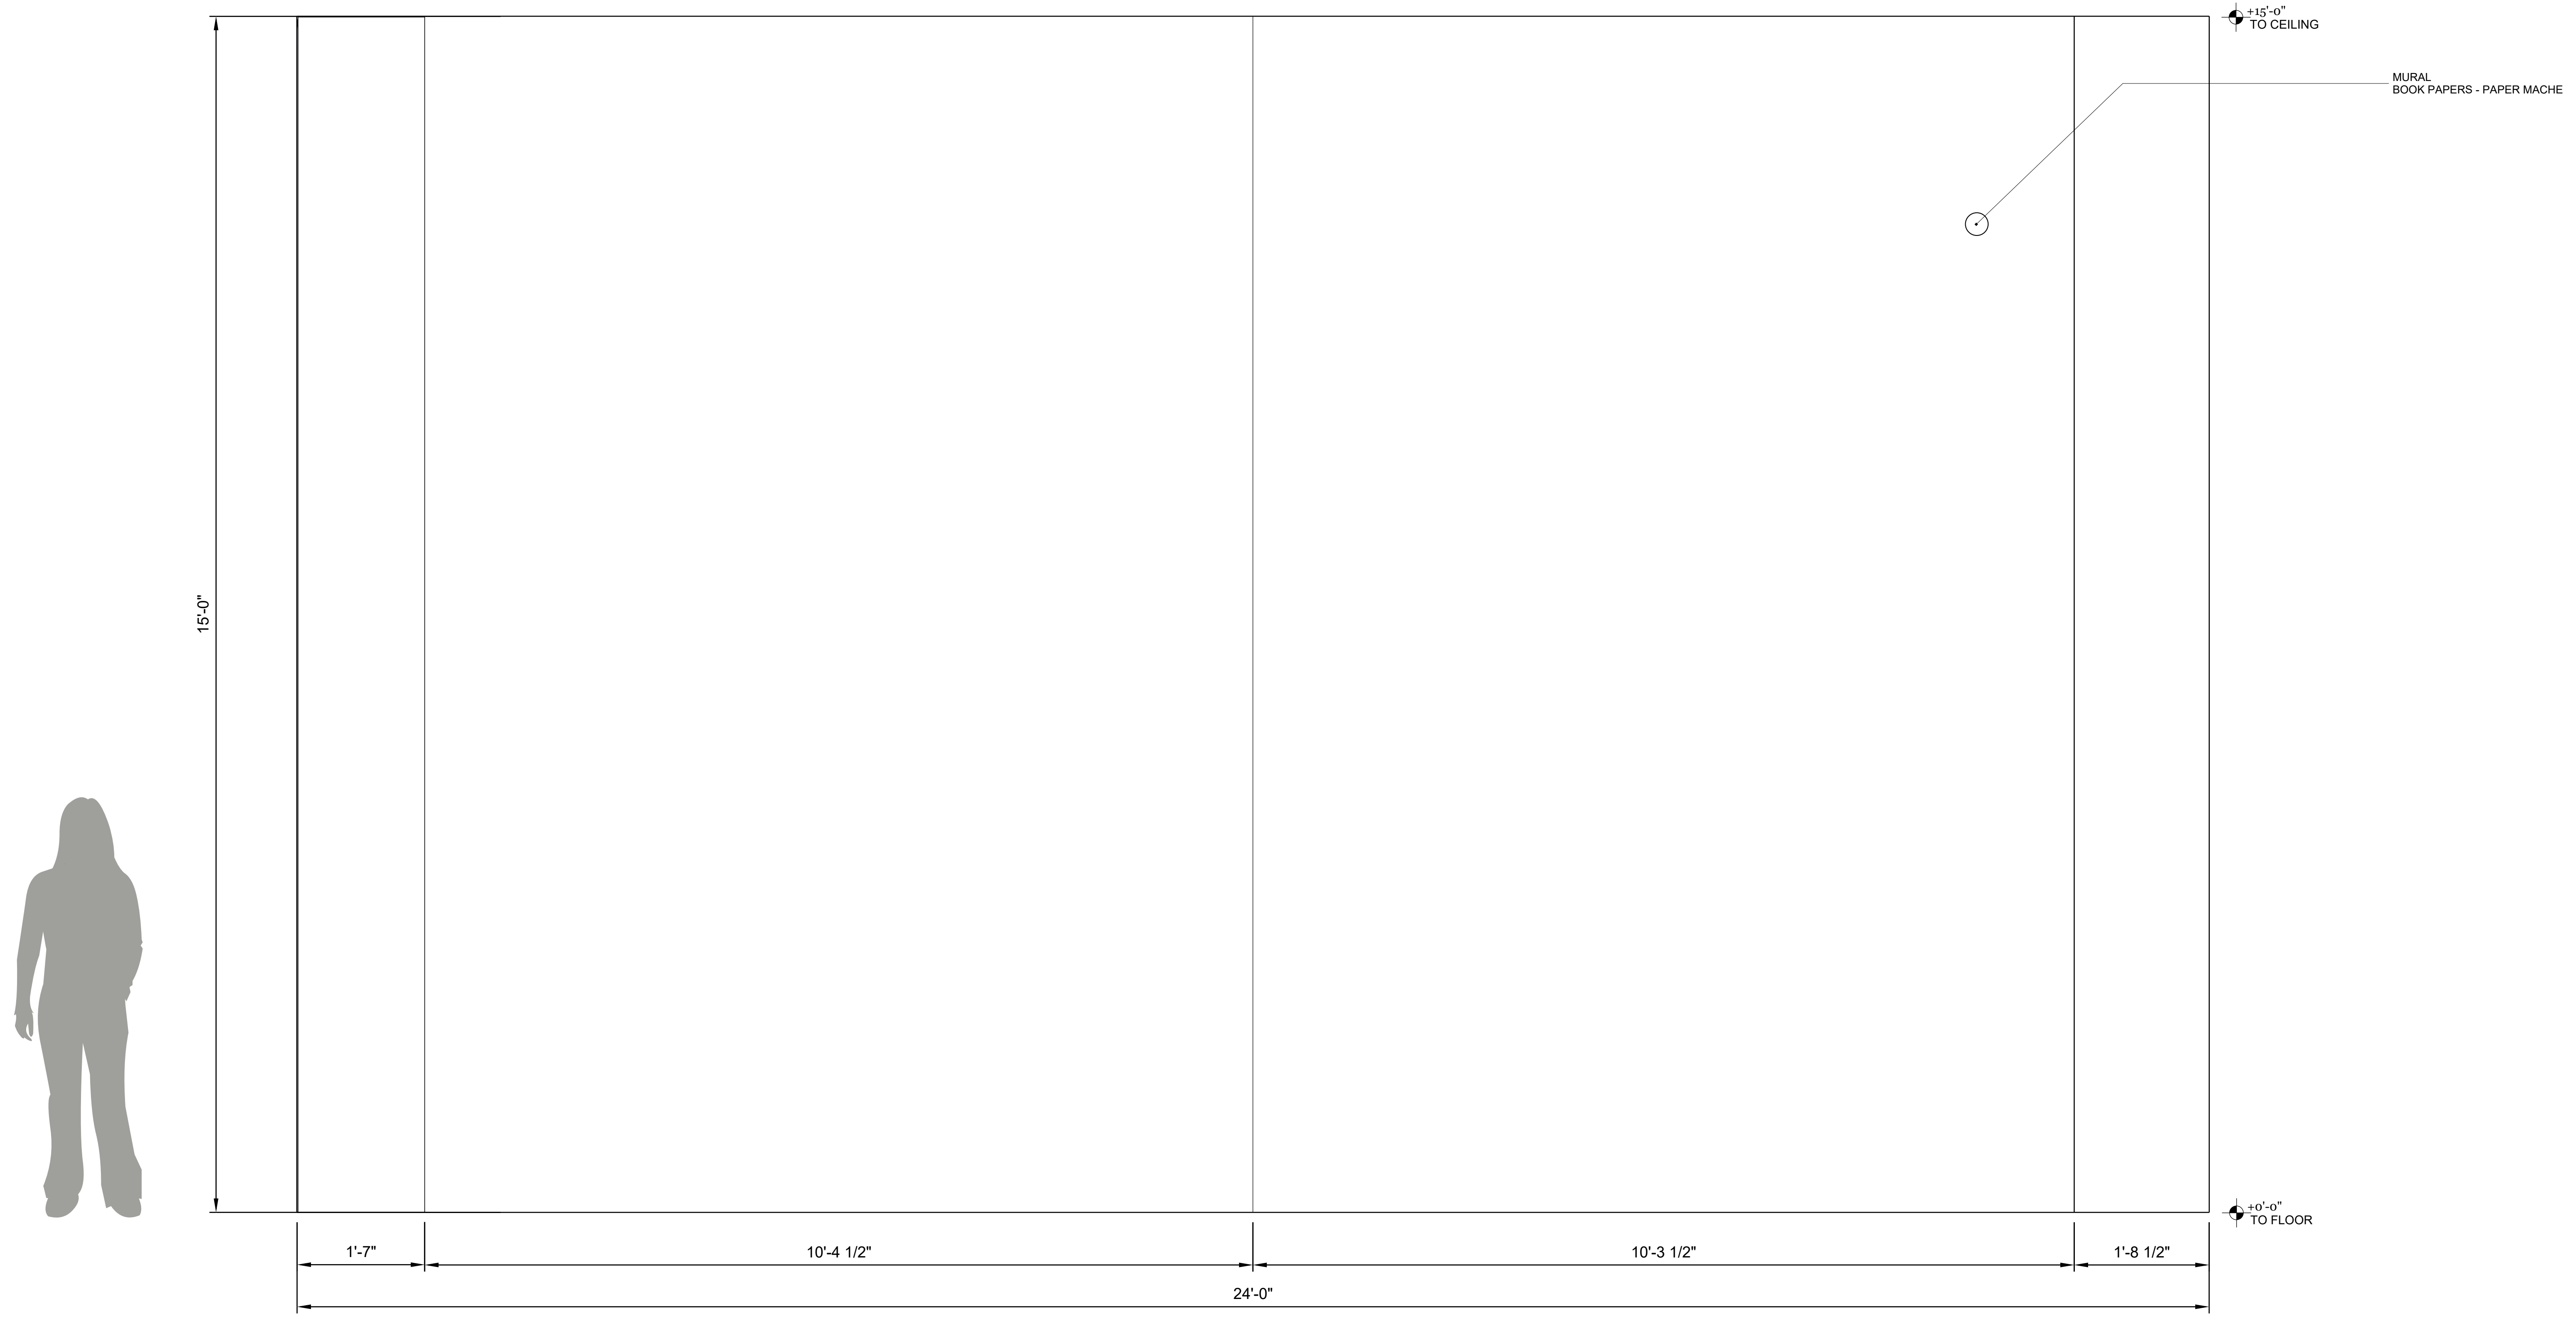

ELEVATION - SCENE 6

SCALE: 1"= 1'-0"

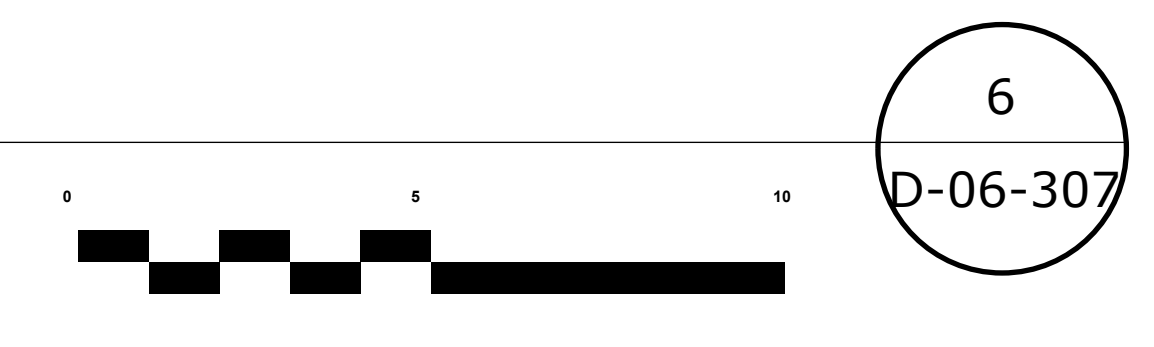

PROJECT NAME:
 PROD 473 - Senior Project
 "A Kindred Spirit: The World of Anne-Shirley"


DESIGNER:
 Madison
 Weygand

CLIENT:
 Theresa
 Shook

ISSUE:
 5/11/2026





SCAD
 The University for Creative Careers

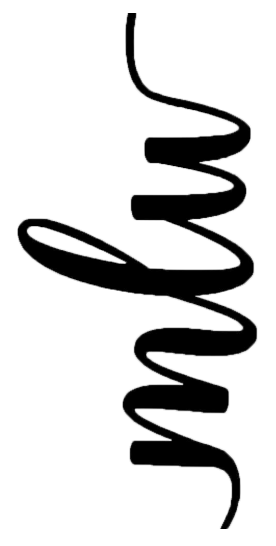

D-06-307

SECTION CUT - SCENE 6 - ISO VIEW - ANNE'S SHED

SCALE: 3/8"= 1'-0"

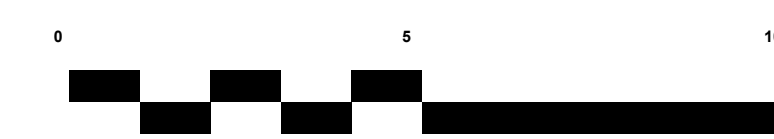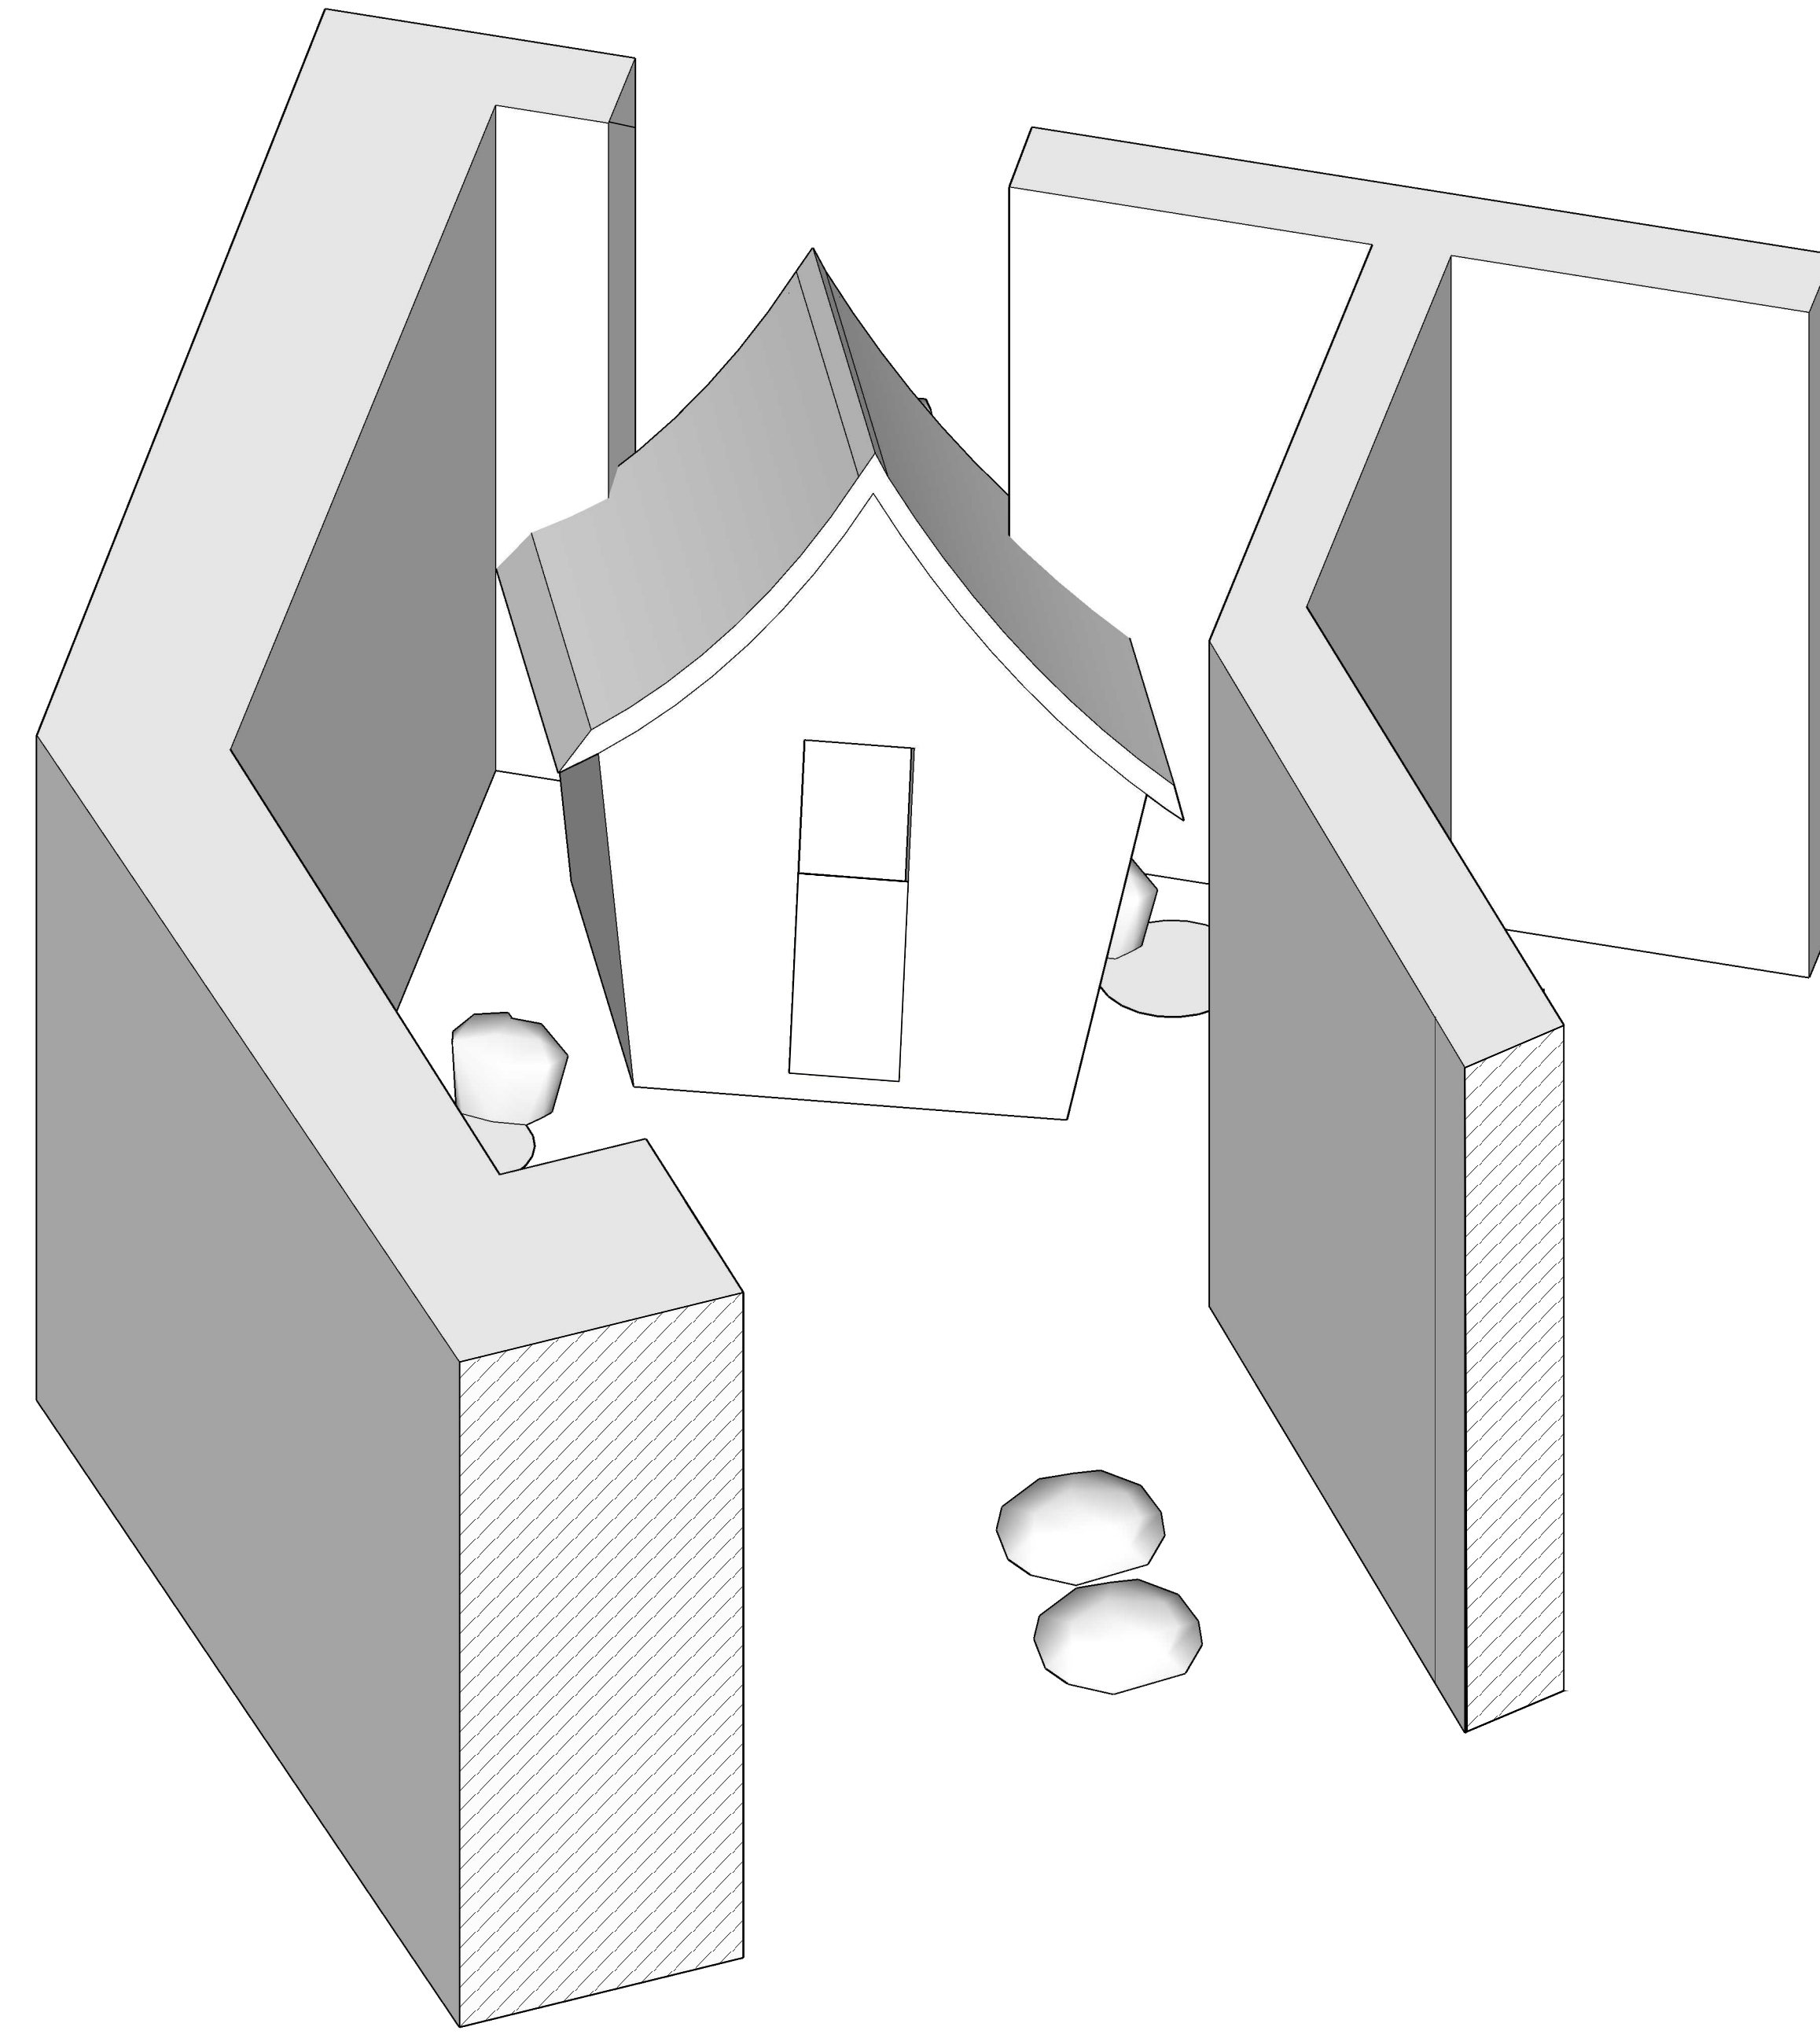

6
D-06-401

PROJECT NAME:
PROD 473 - Senior Project
"A Kindred Spirit: The World of Anne-Shirley"

DESIGNER:
Madison
Weygand

CLIENT:
Theresa
Shook


ISSUE:
5/11/2026



D-06-401




ANNE'S SHED (FOR REFERENCE)

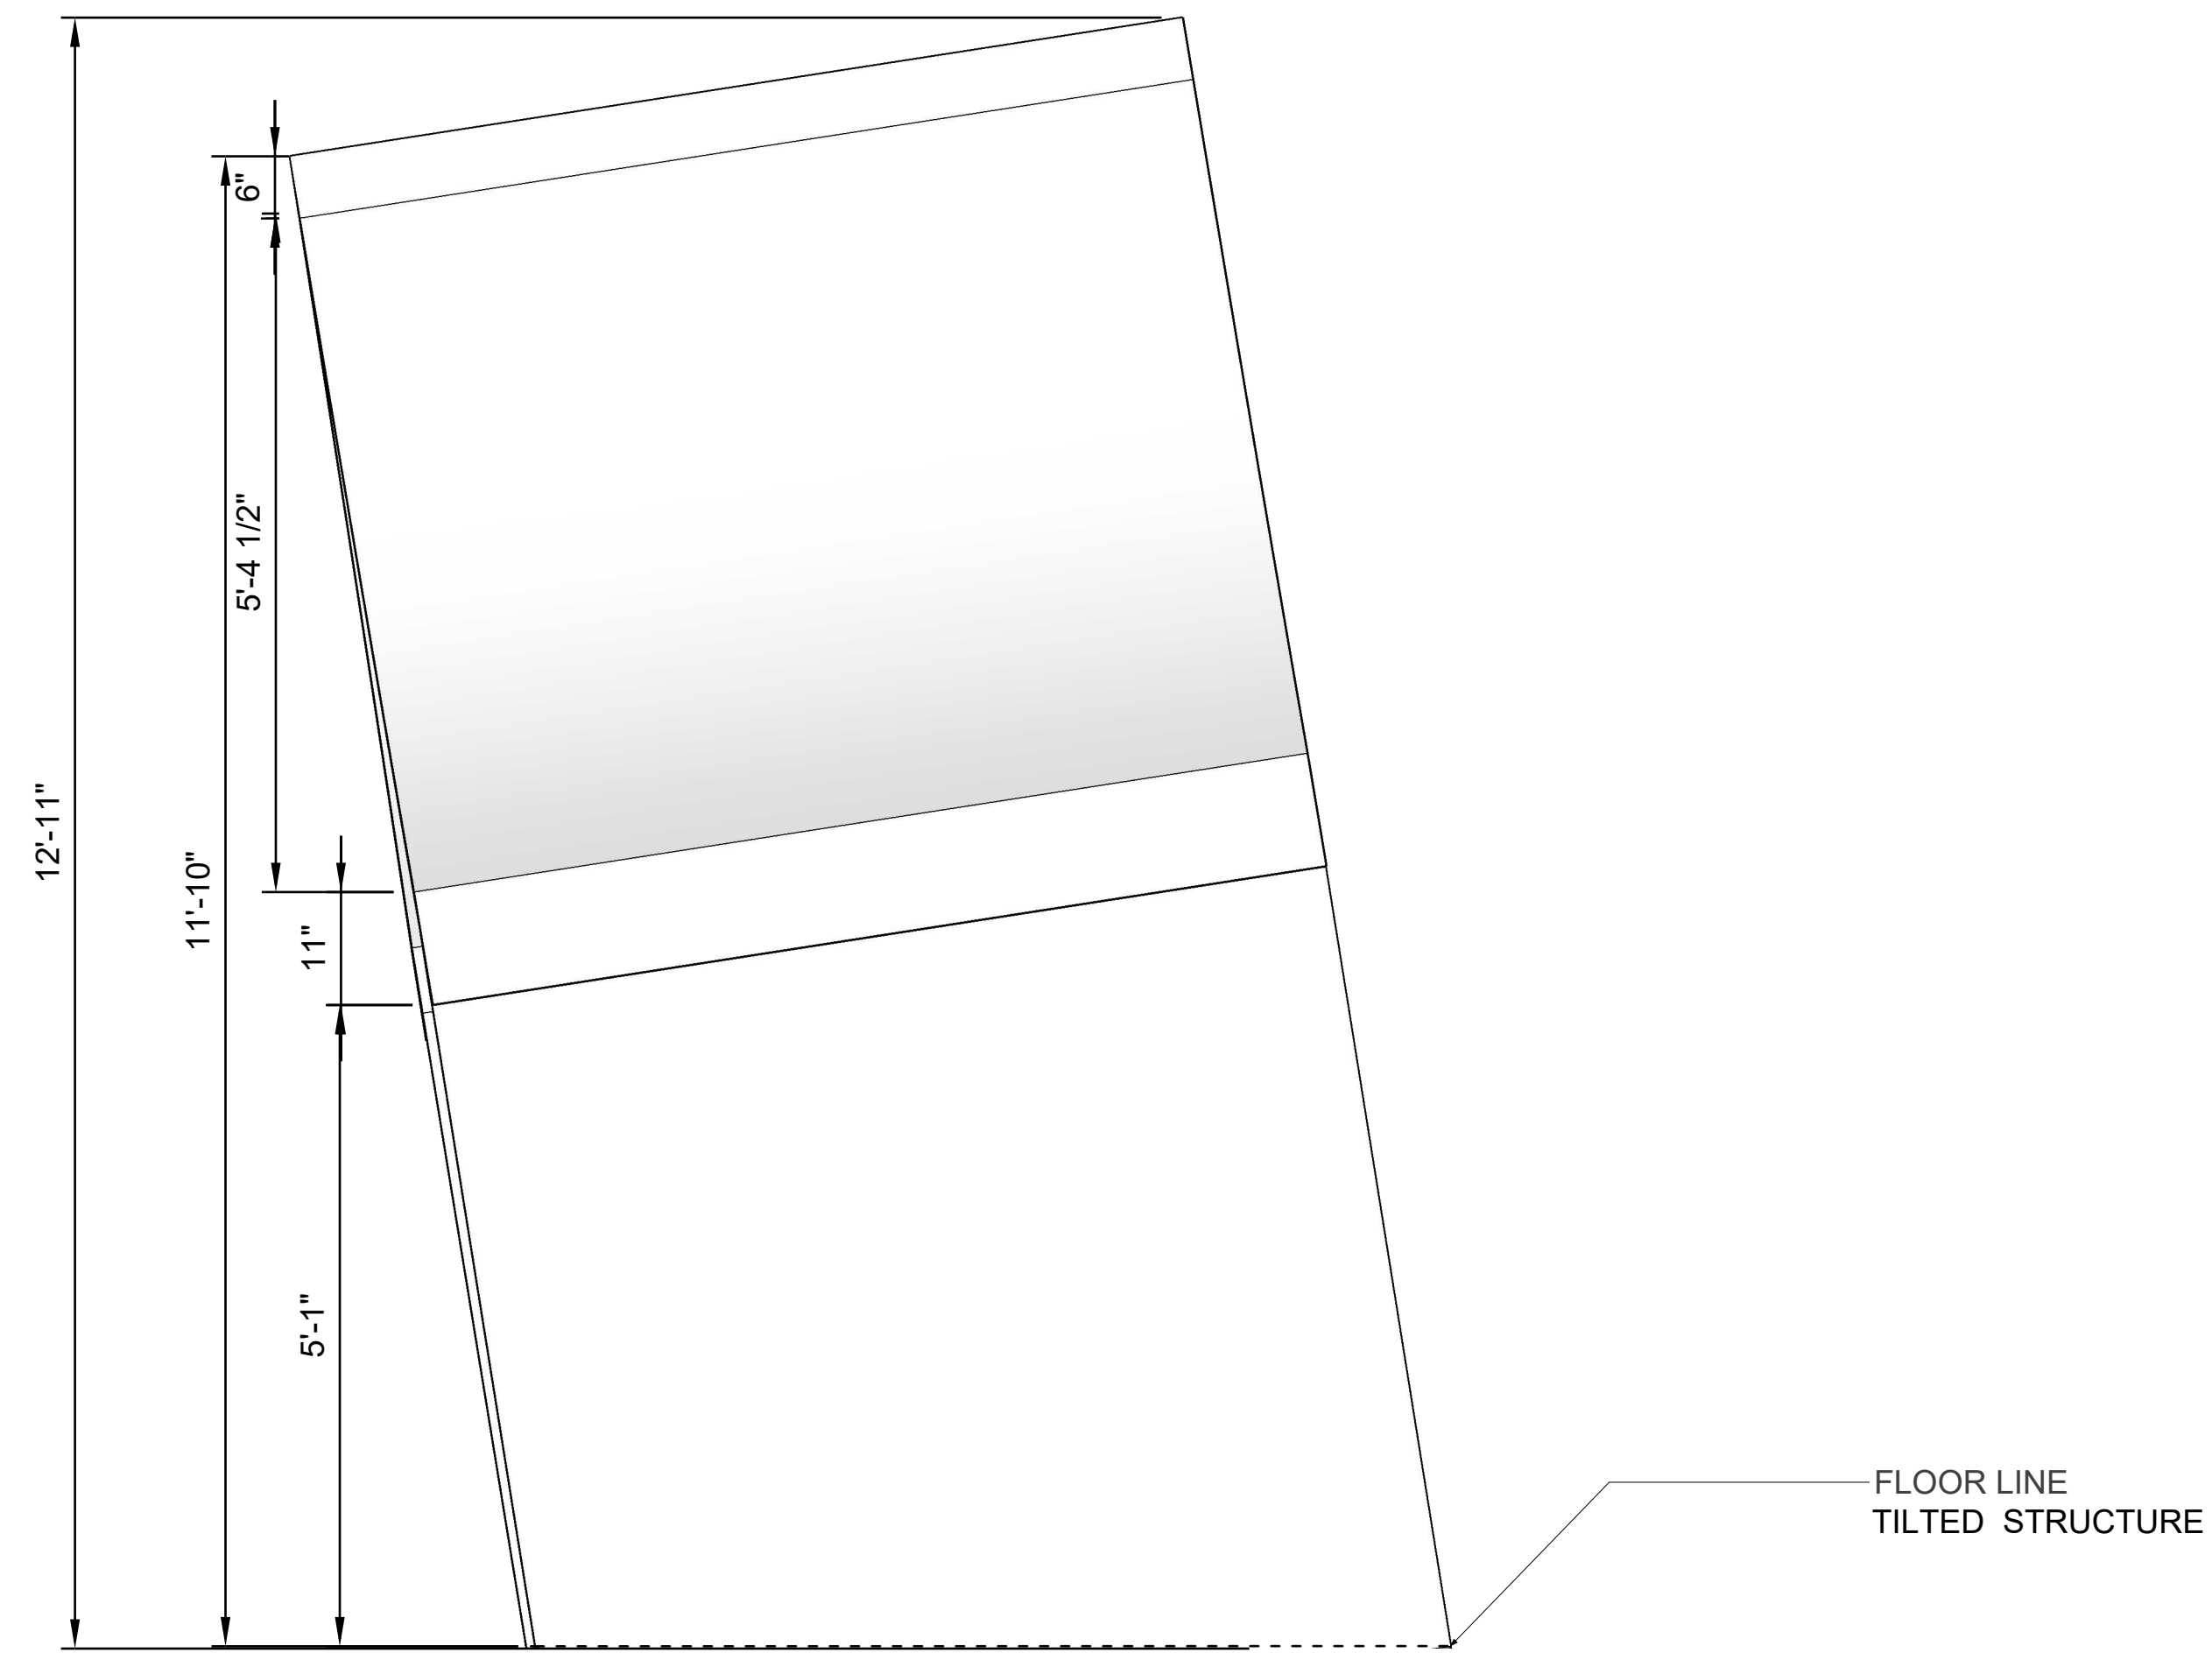


ANNE'S SHED - LEFT VIEW

SCALE: 3/4" = 1'-0"

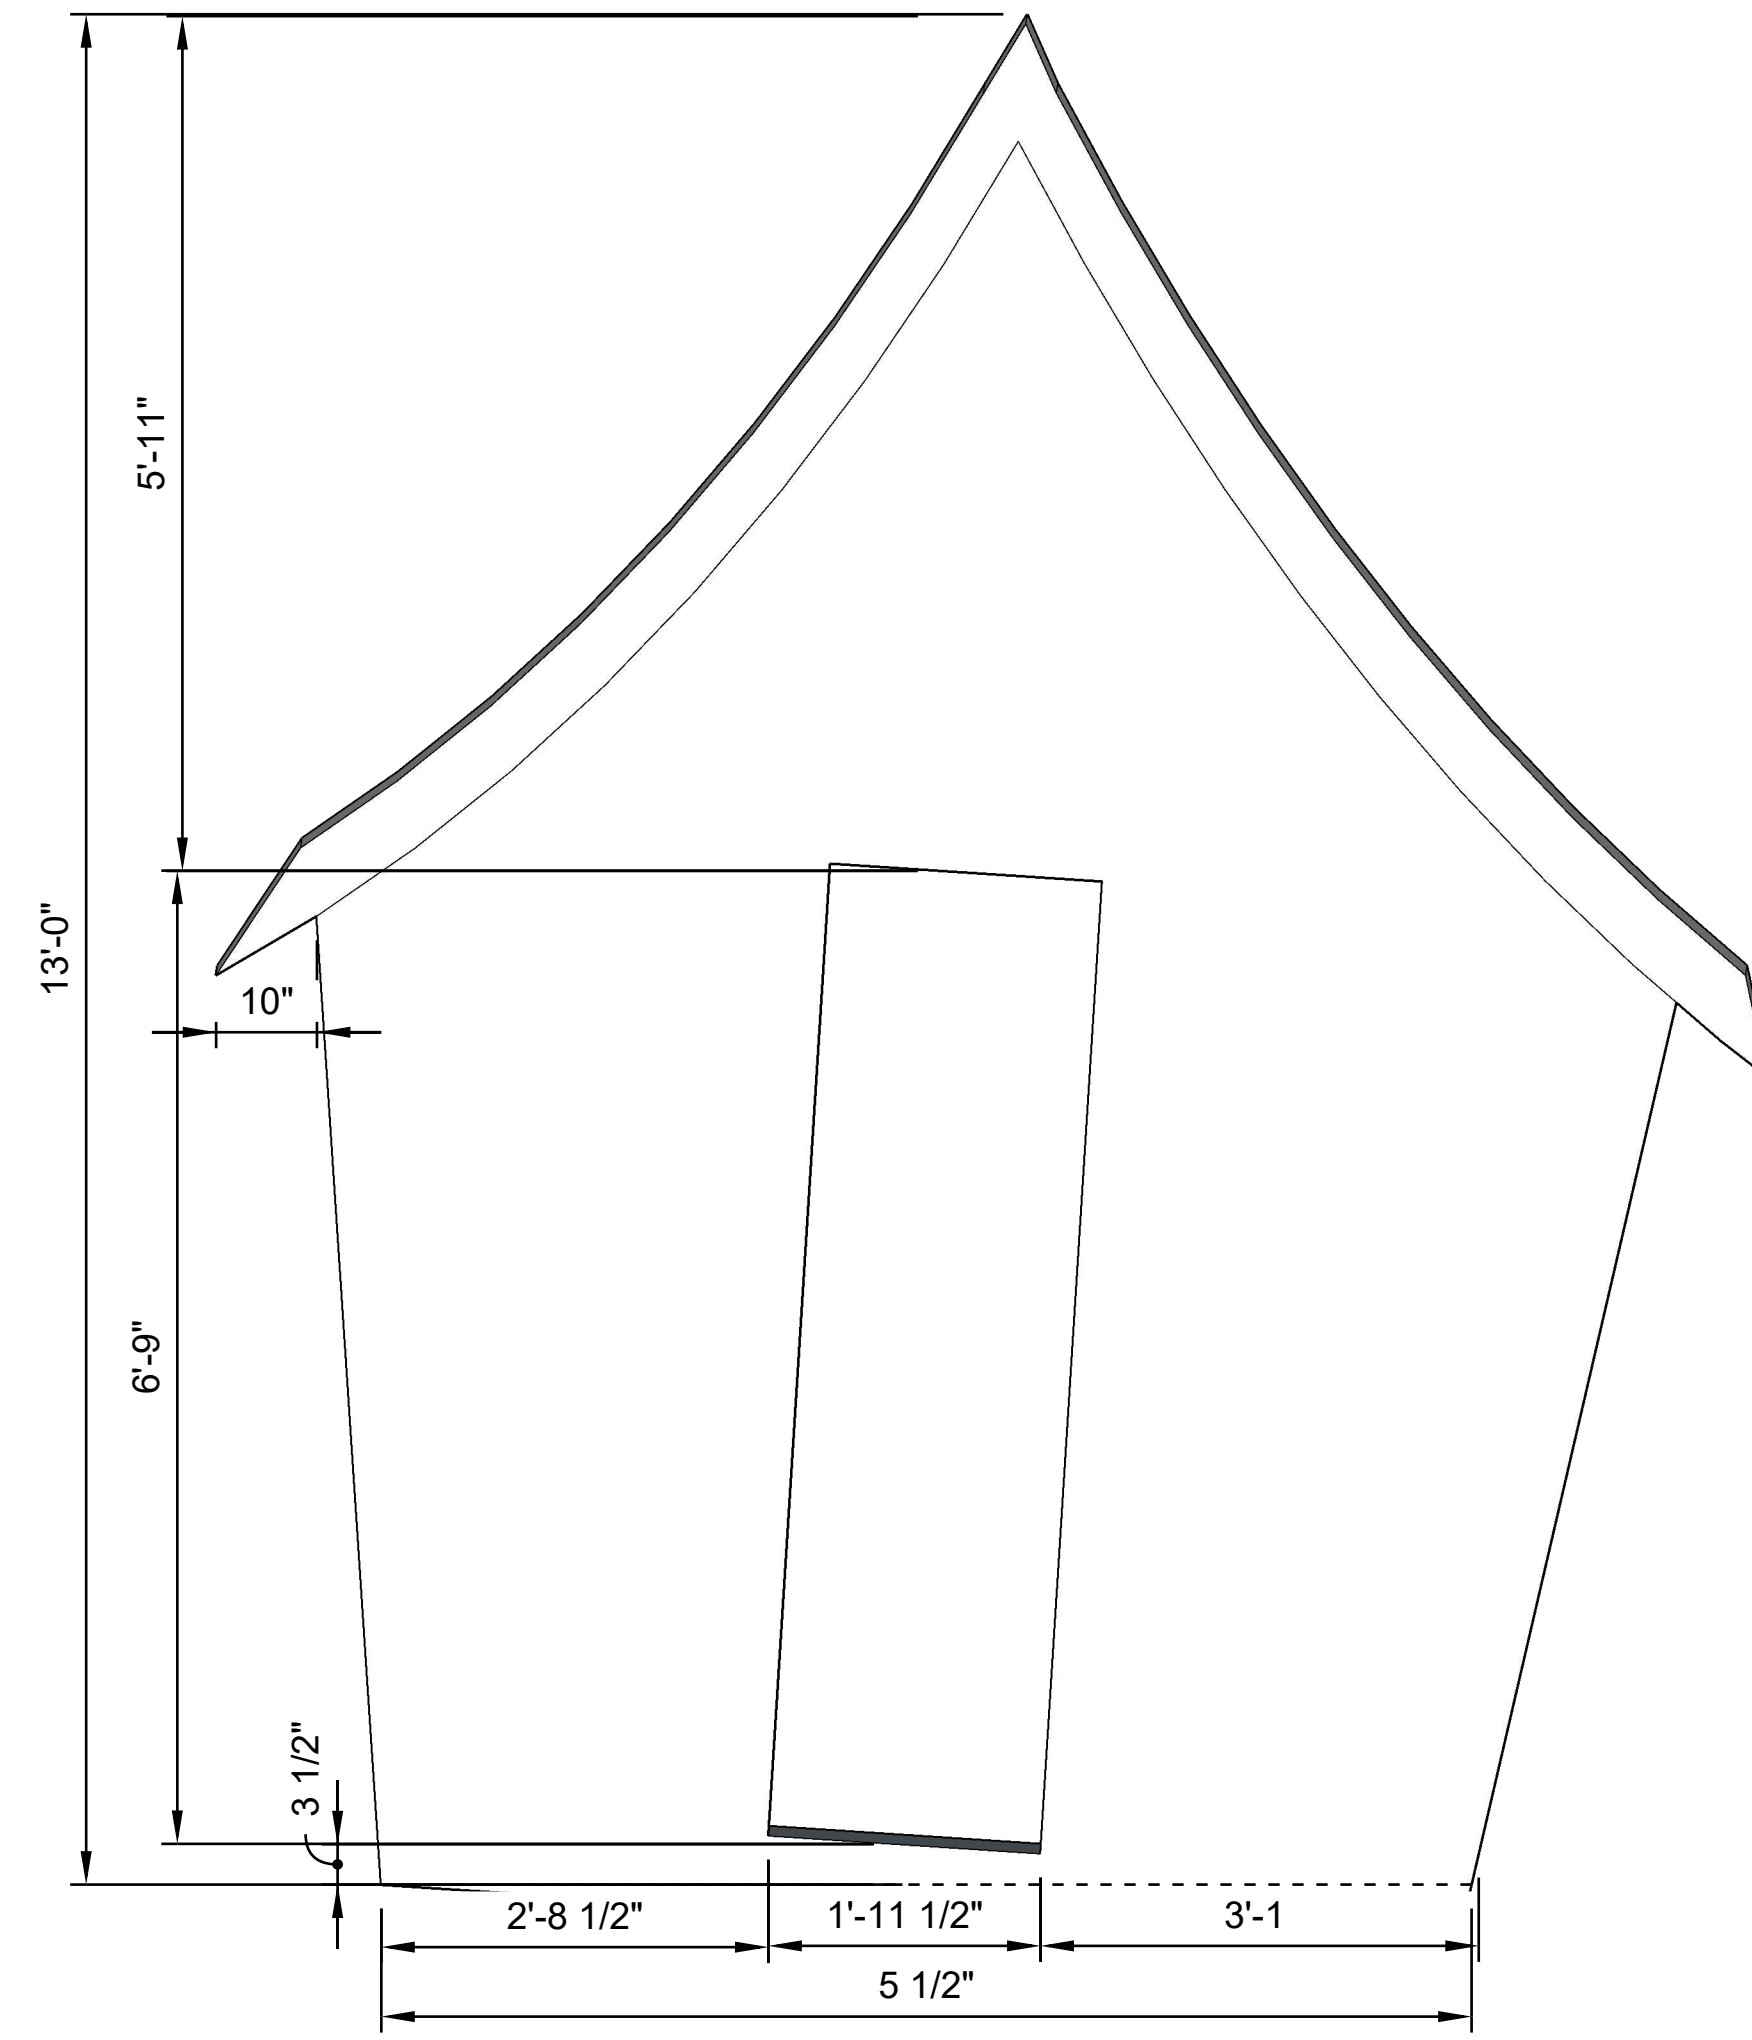


ANNE'S SHED - ELEVATION

SCALE: 3/4" = 1'-0"

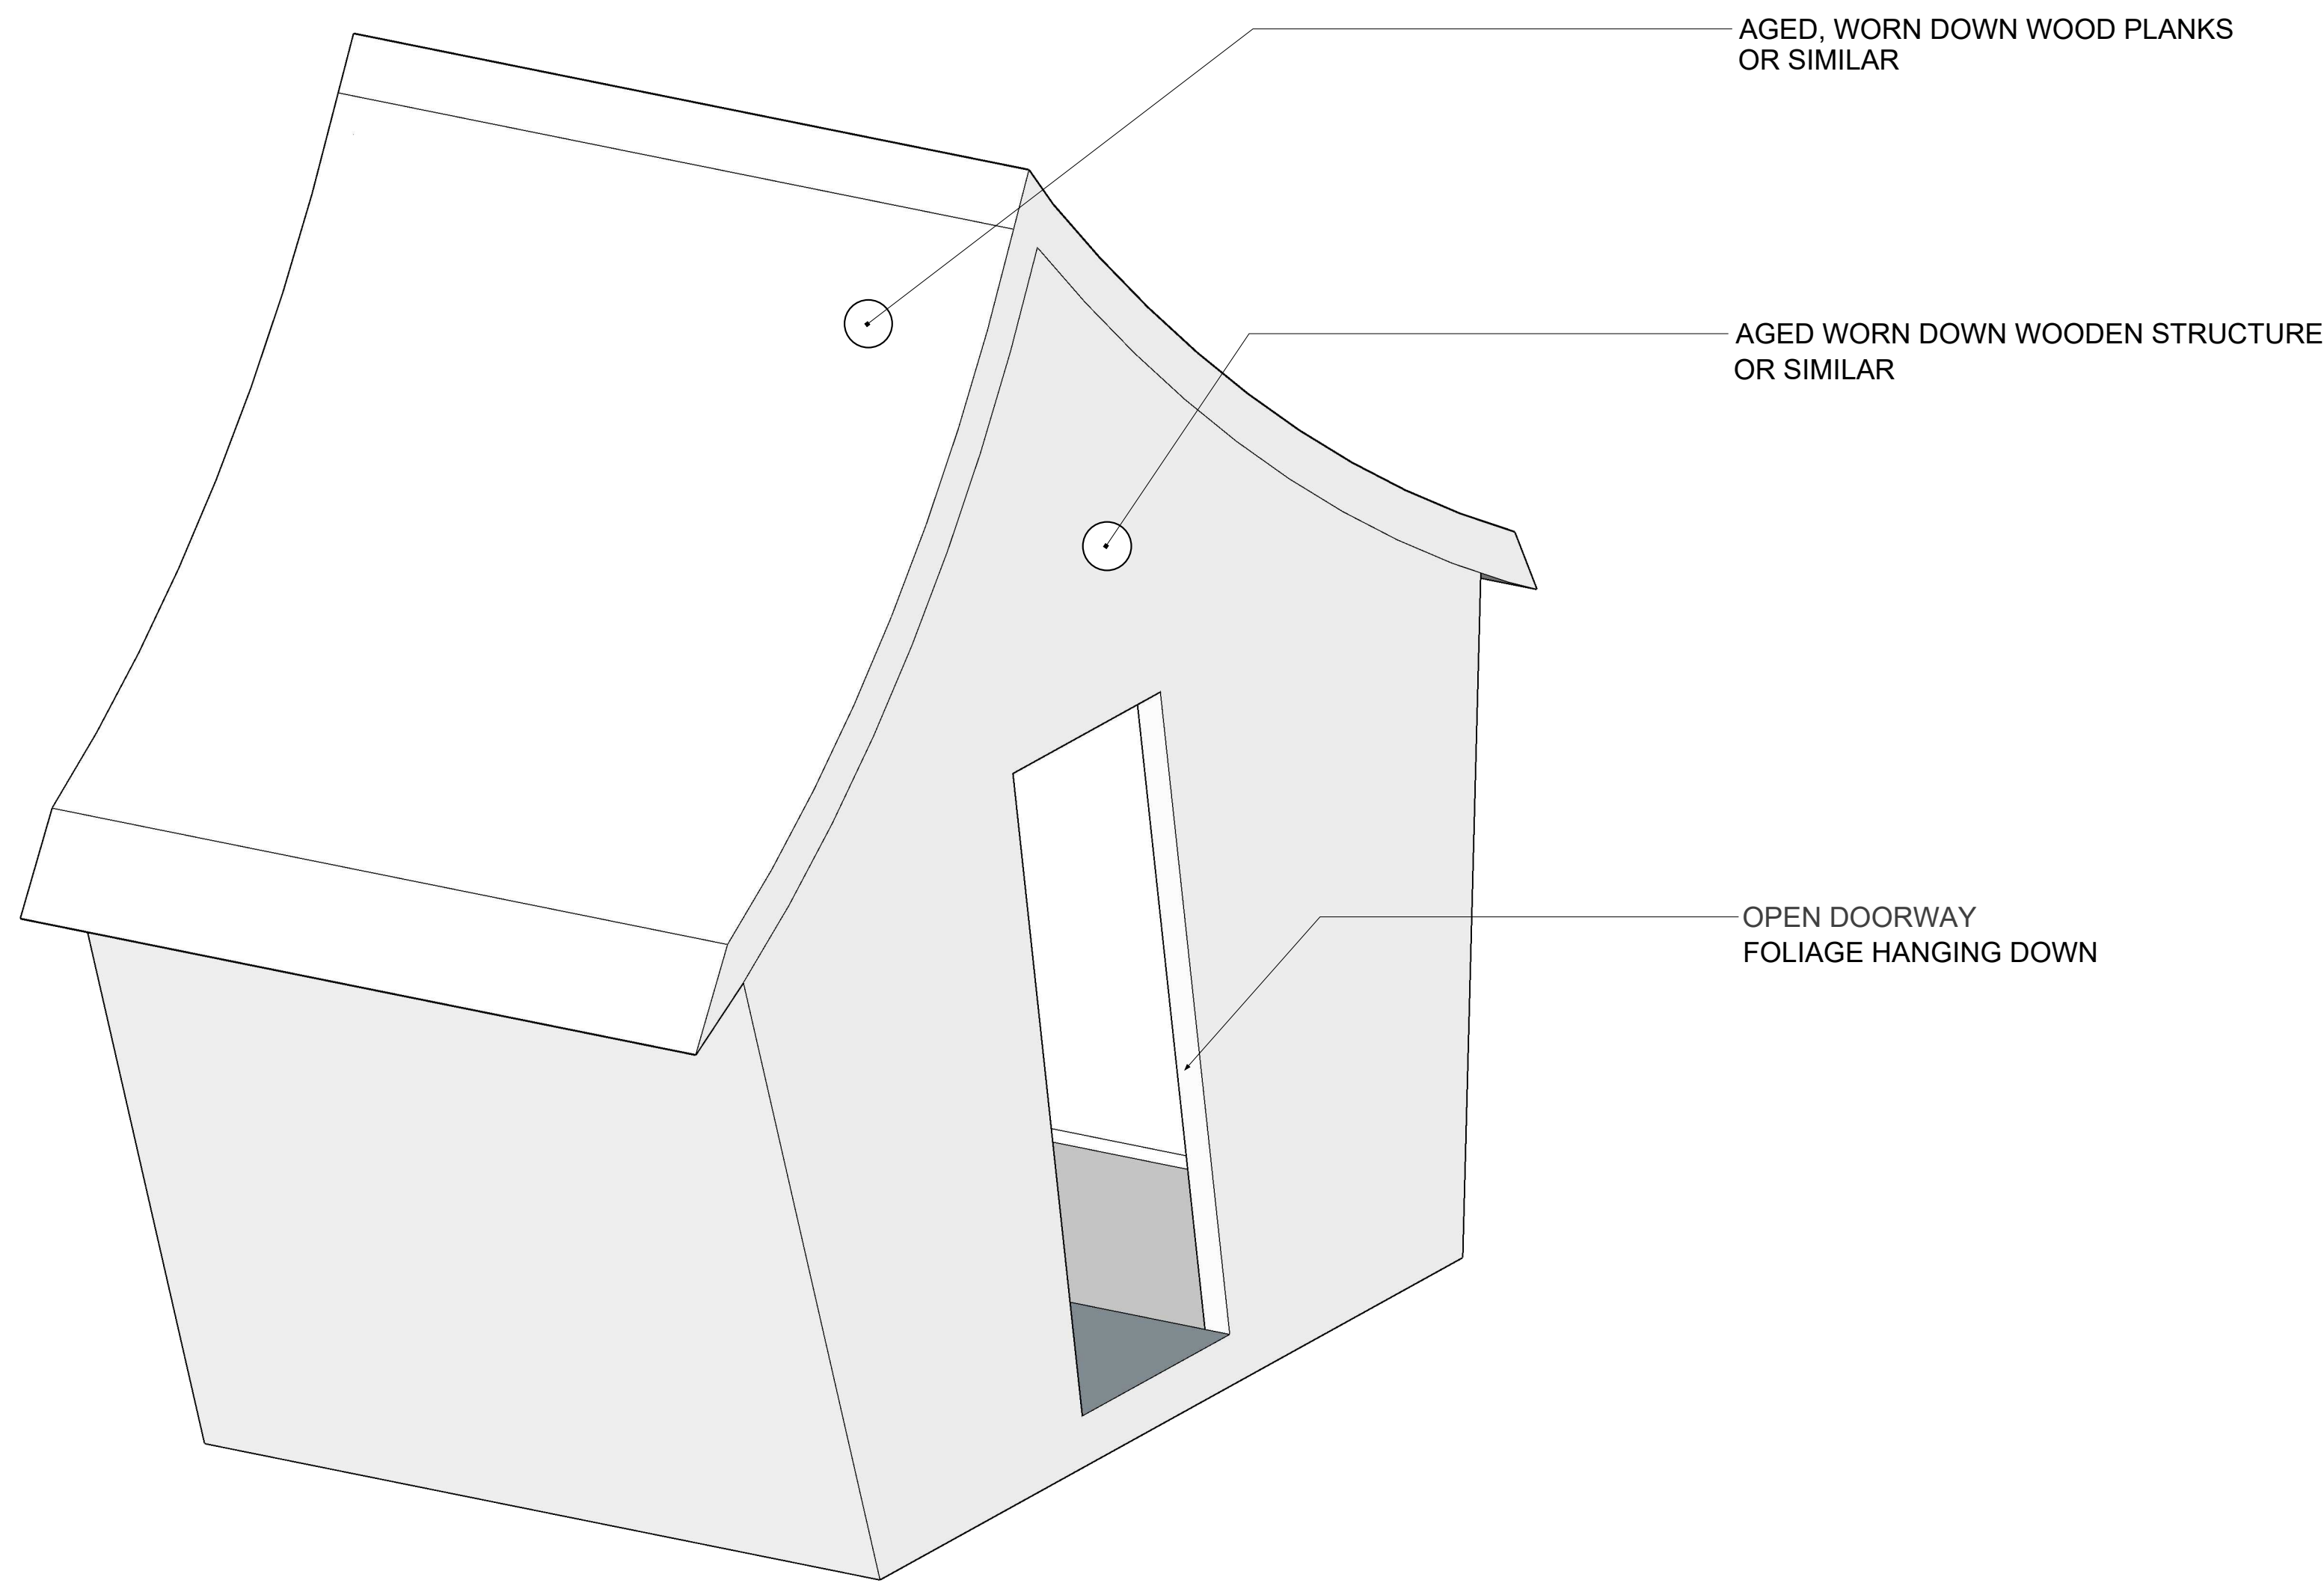

ANNE'S SHED - ISO VIEW

SCALE: 3/4" = 1'-0"

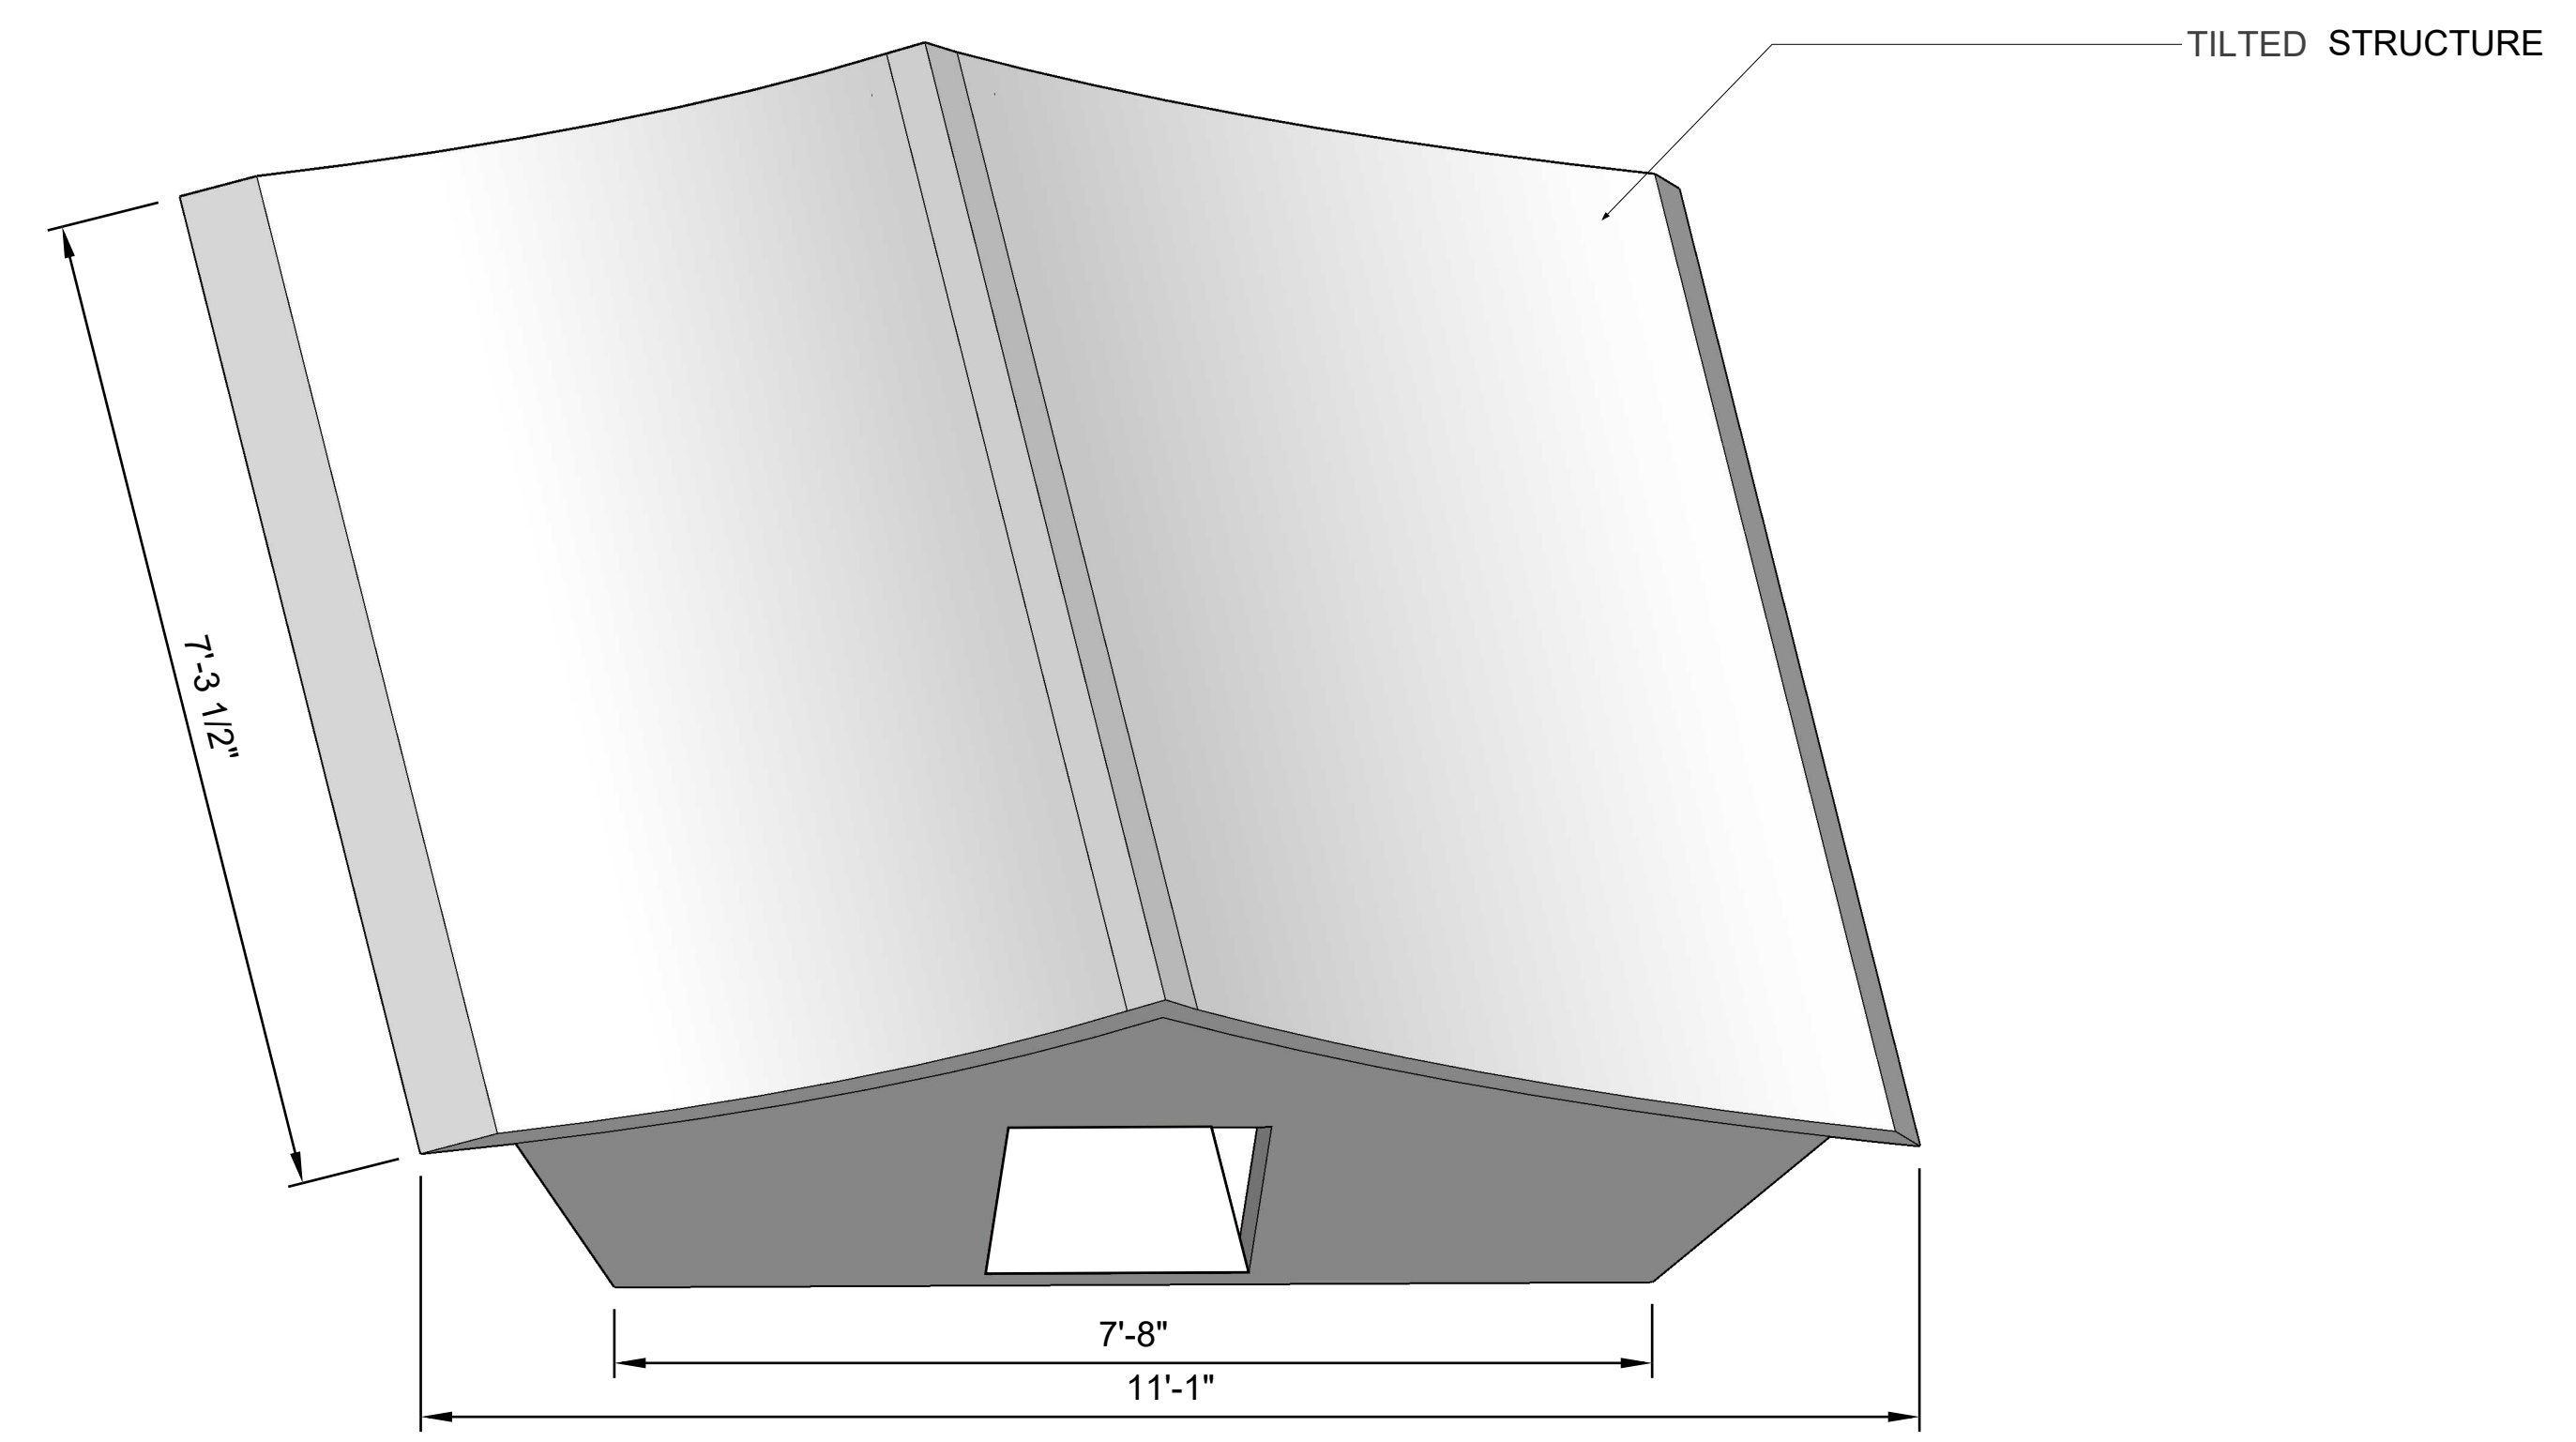

ANNE'S SHED - PLAN VIEW

SCALE: 3/4" = 1'-0"

GENERAL NOTES:

REVERSE VIEW FOR RIGHT SIDE




ISSUE:
5/11/2026

CLIENT:
Theresa
Shook


DESIGNER:
Madison
Weygand

PROJECT NAME:
PROD 473 - Senior Project
"A Kindred Spirit: The World of Anne-Shirley"

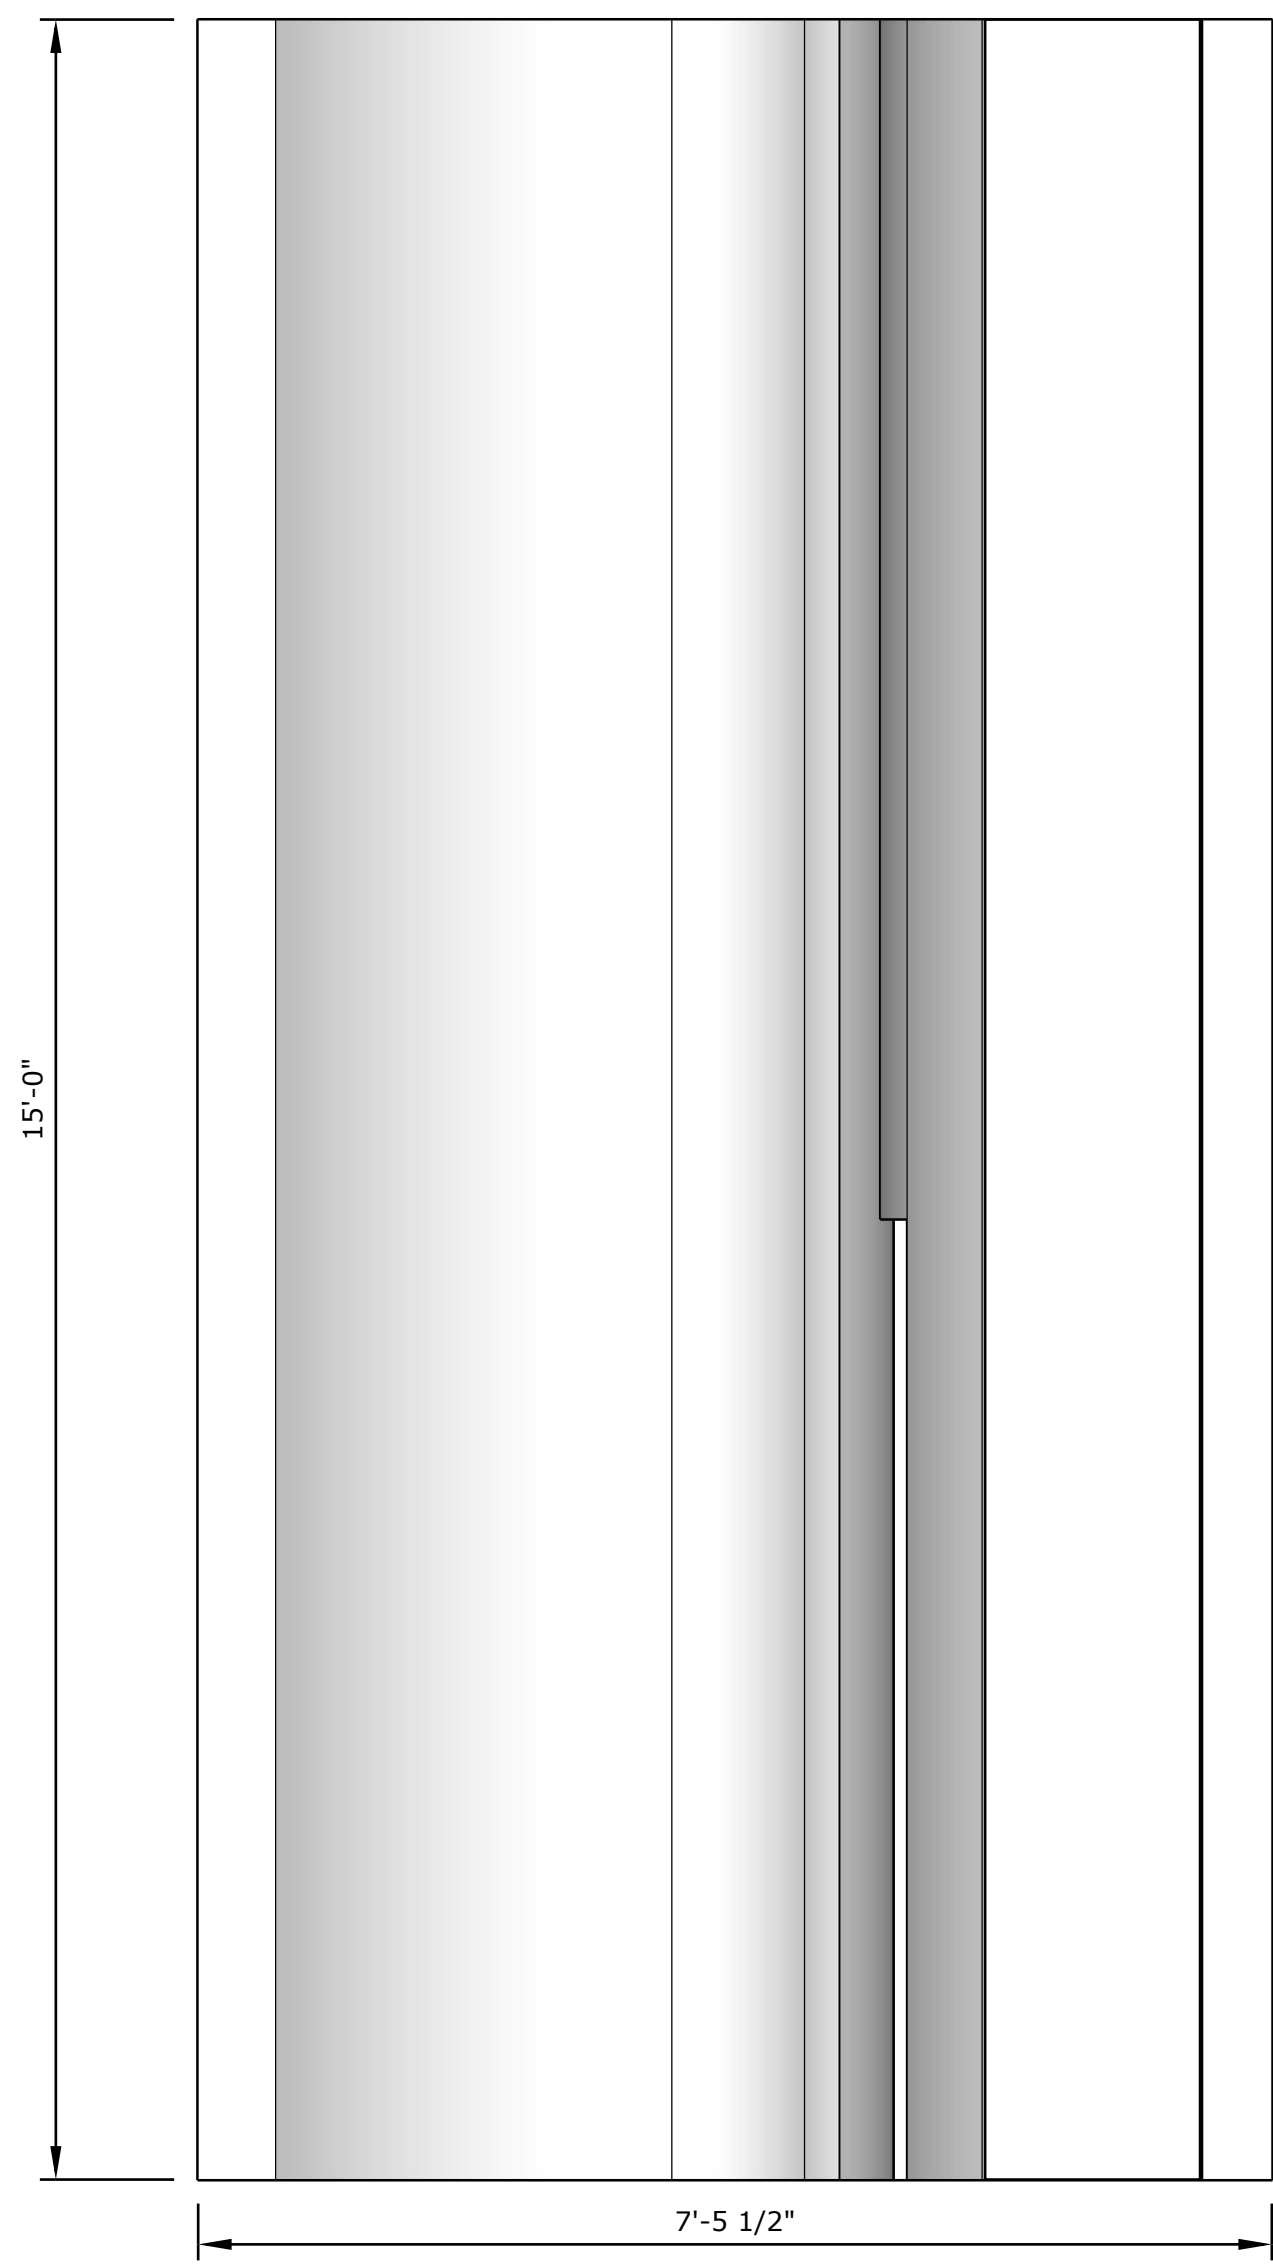

ANIMATRONIC BOOK - SIDE VIEW

SCALE: 3/4" = 1'-0"

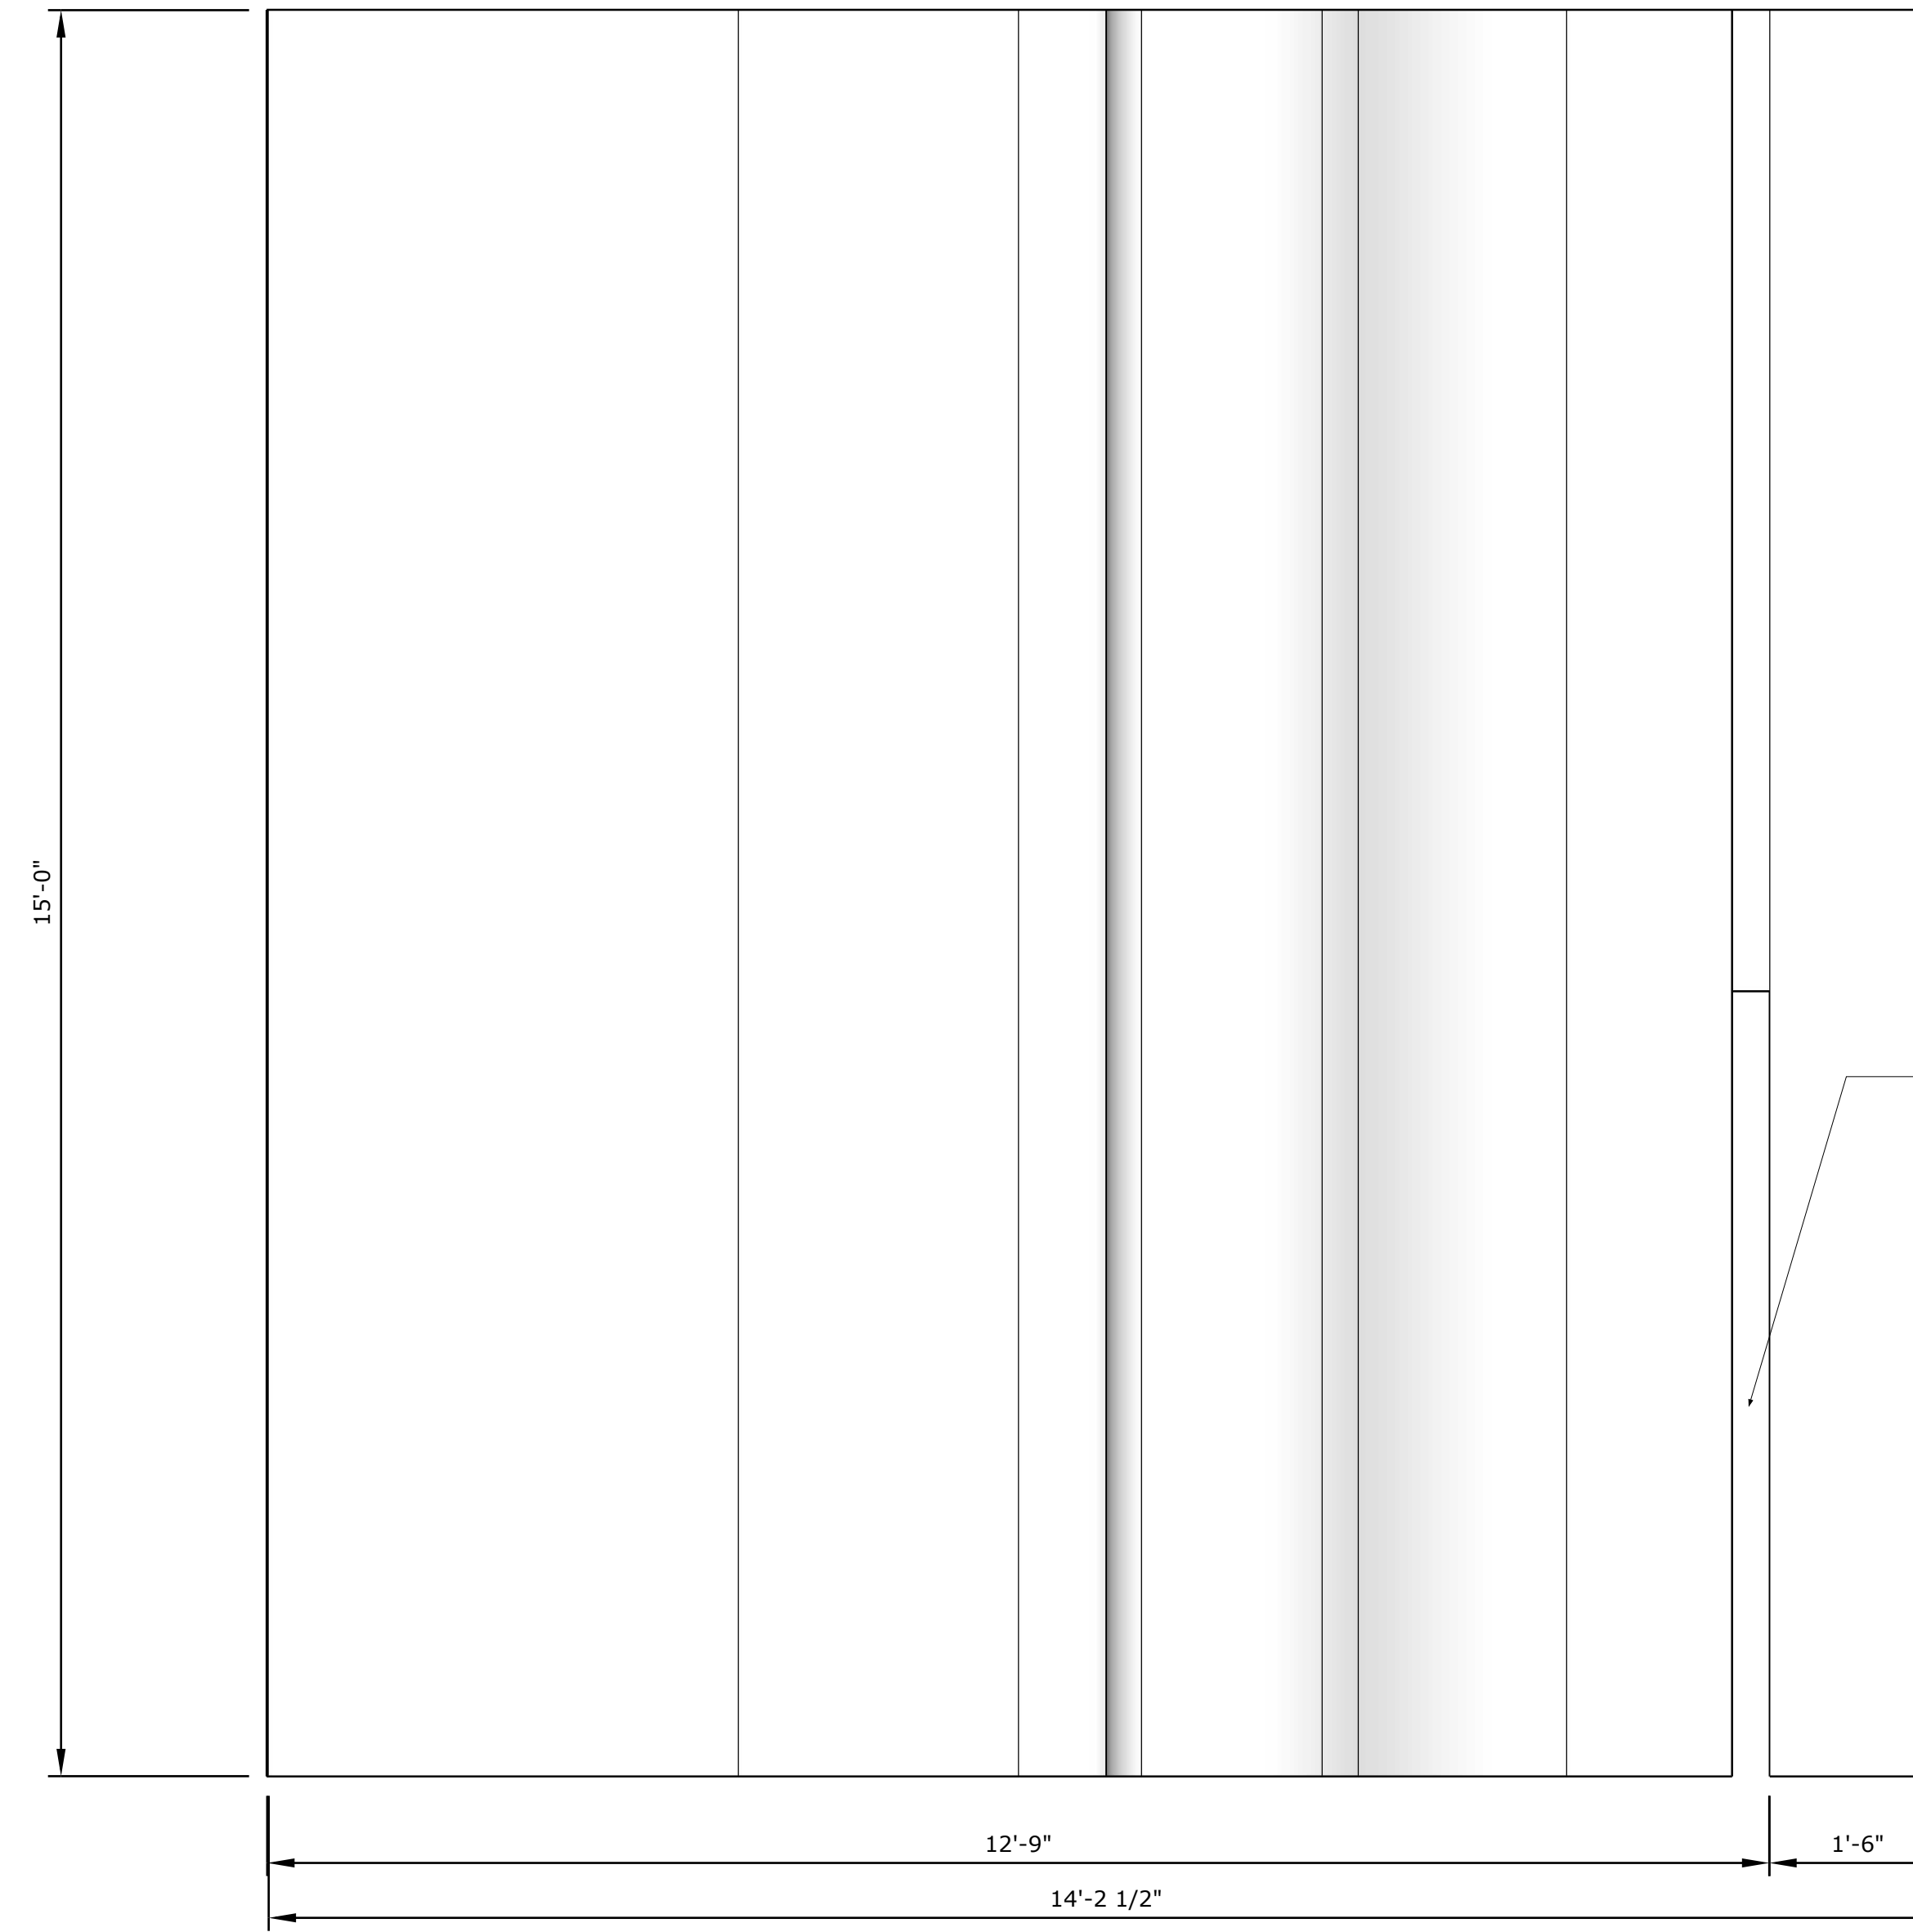


ANIMATRONIC BOOK - ELEVATION

SCALE: 3/4" = 1'-0"


GENERAL NOTES:

REVERSE FOR EXIT

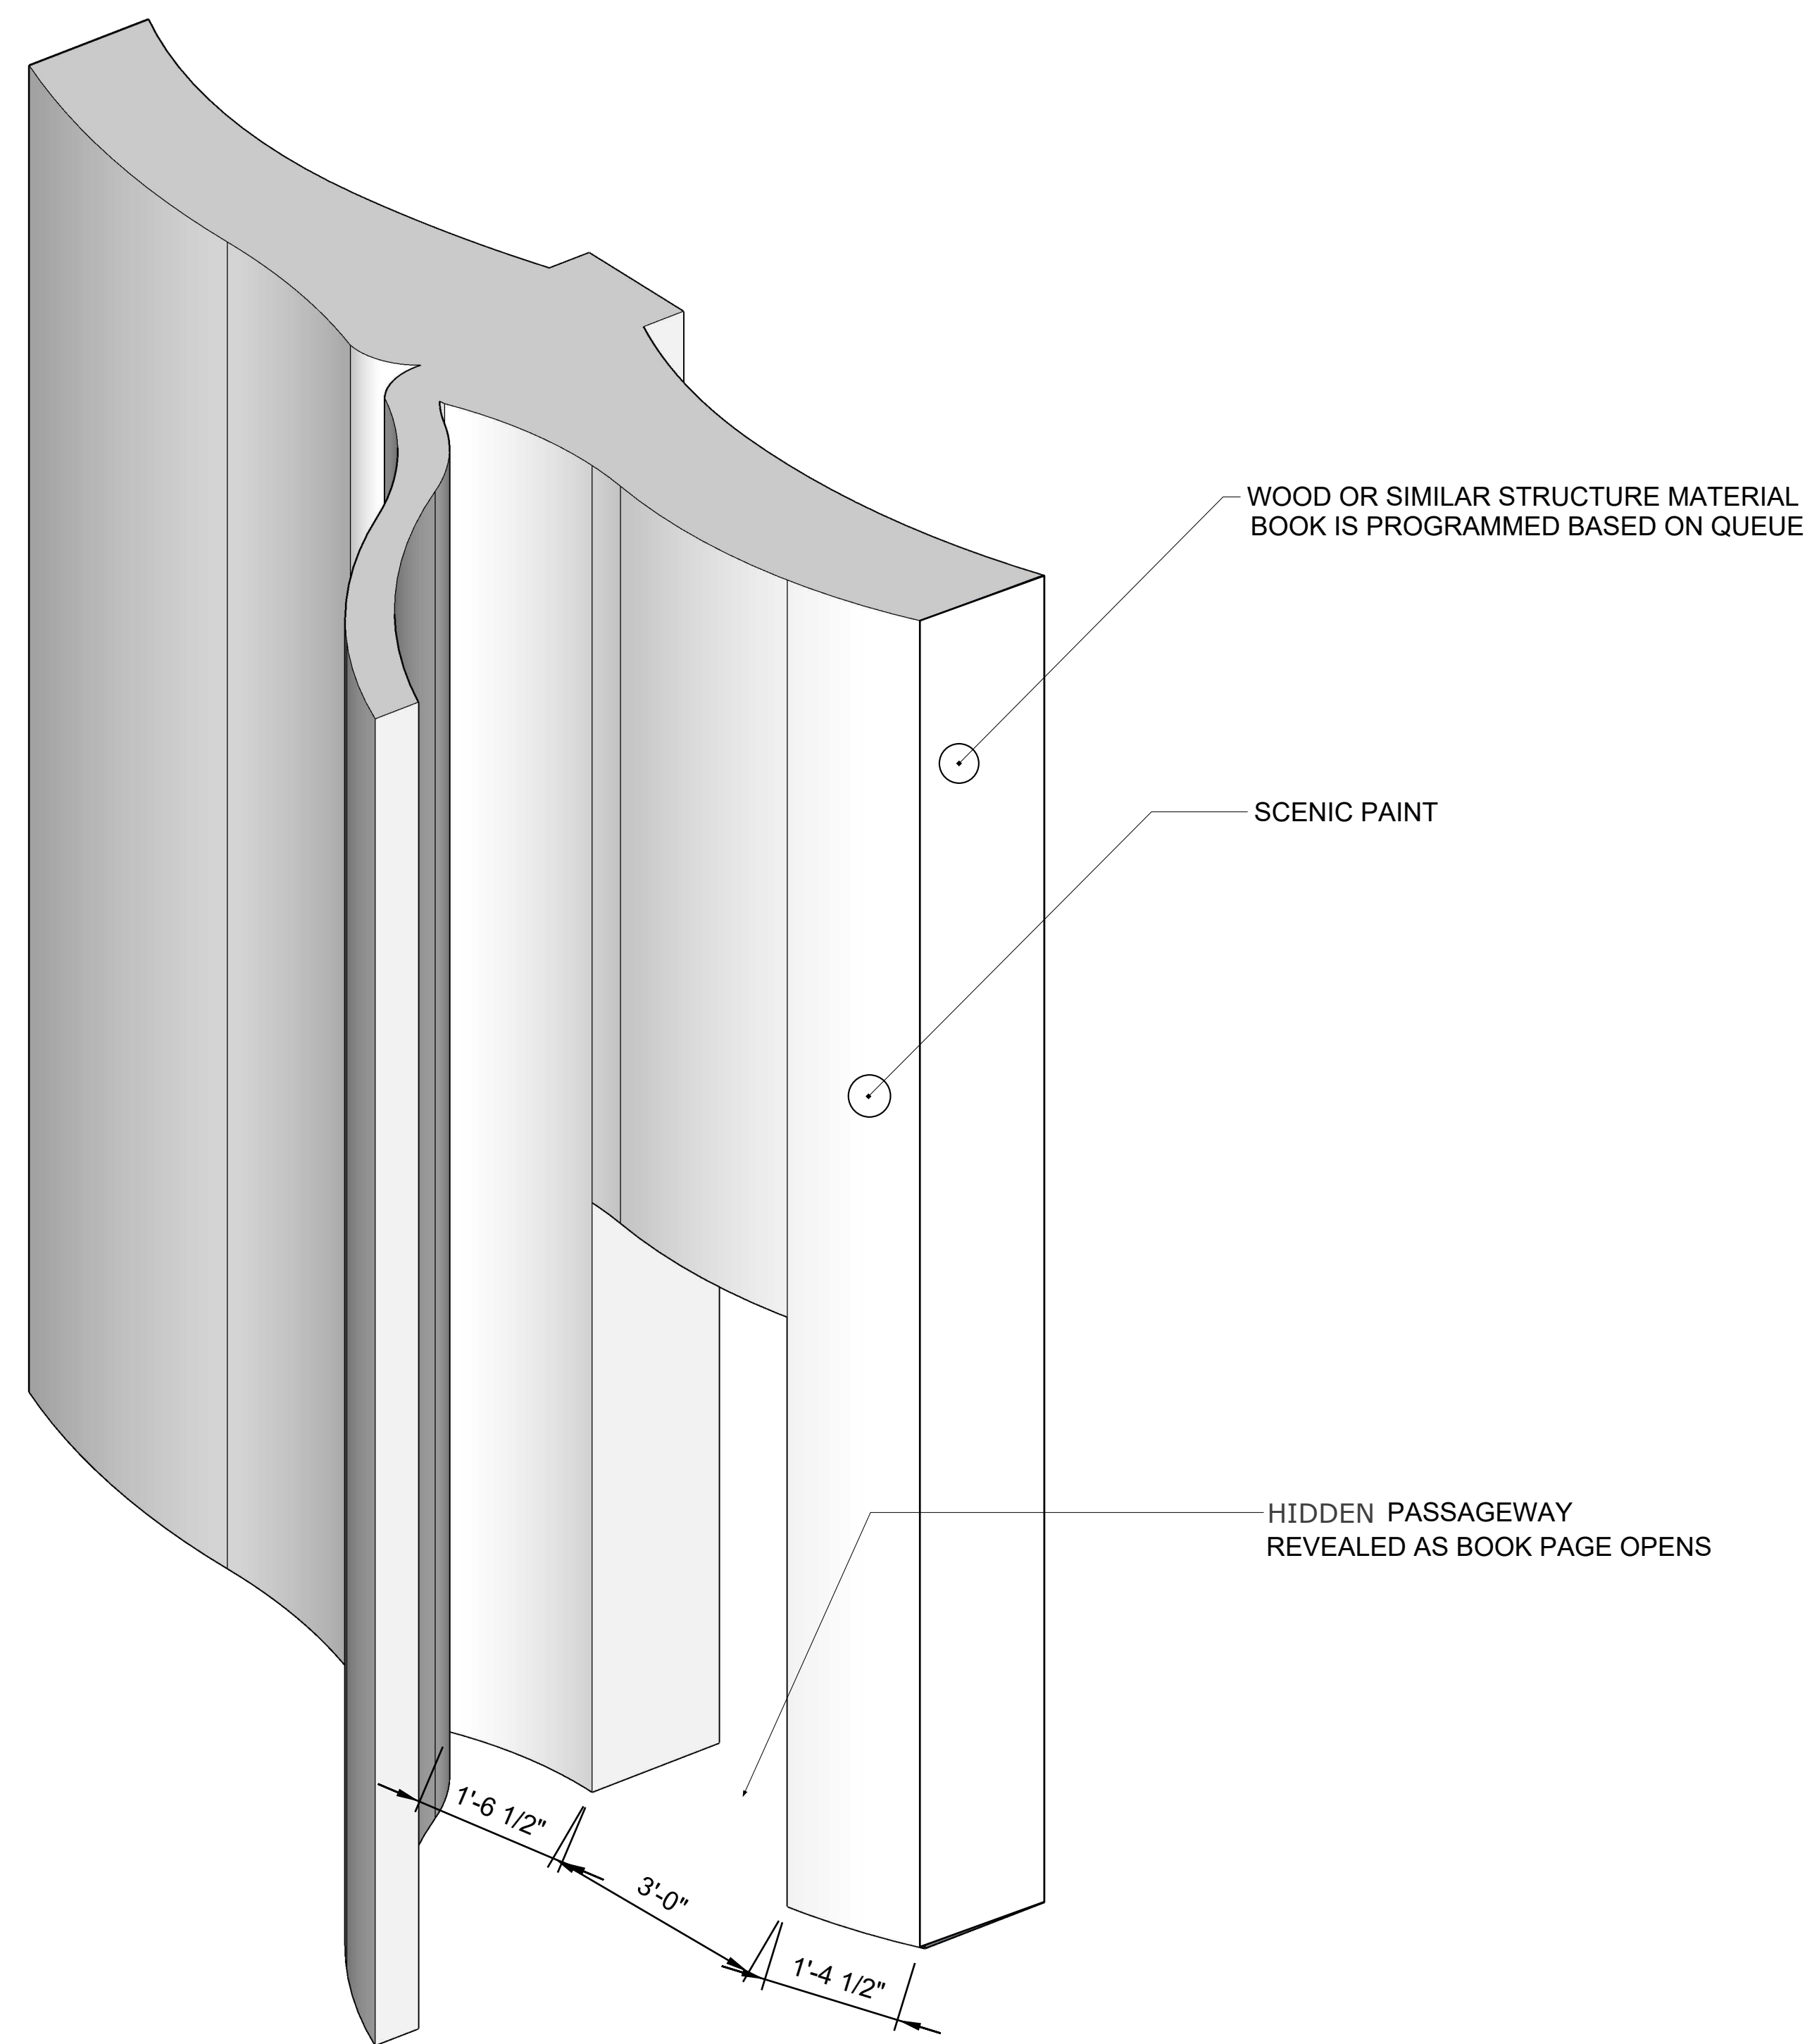

ANIMATRONIC BOOK - ISO VIEW



SCALE: 3/4" = 1'-0"

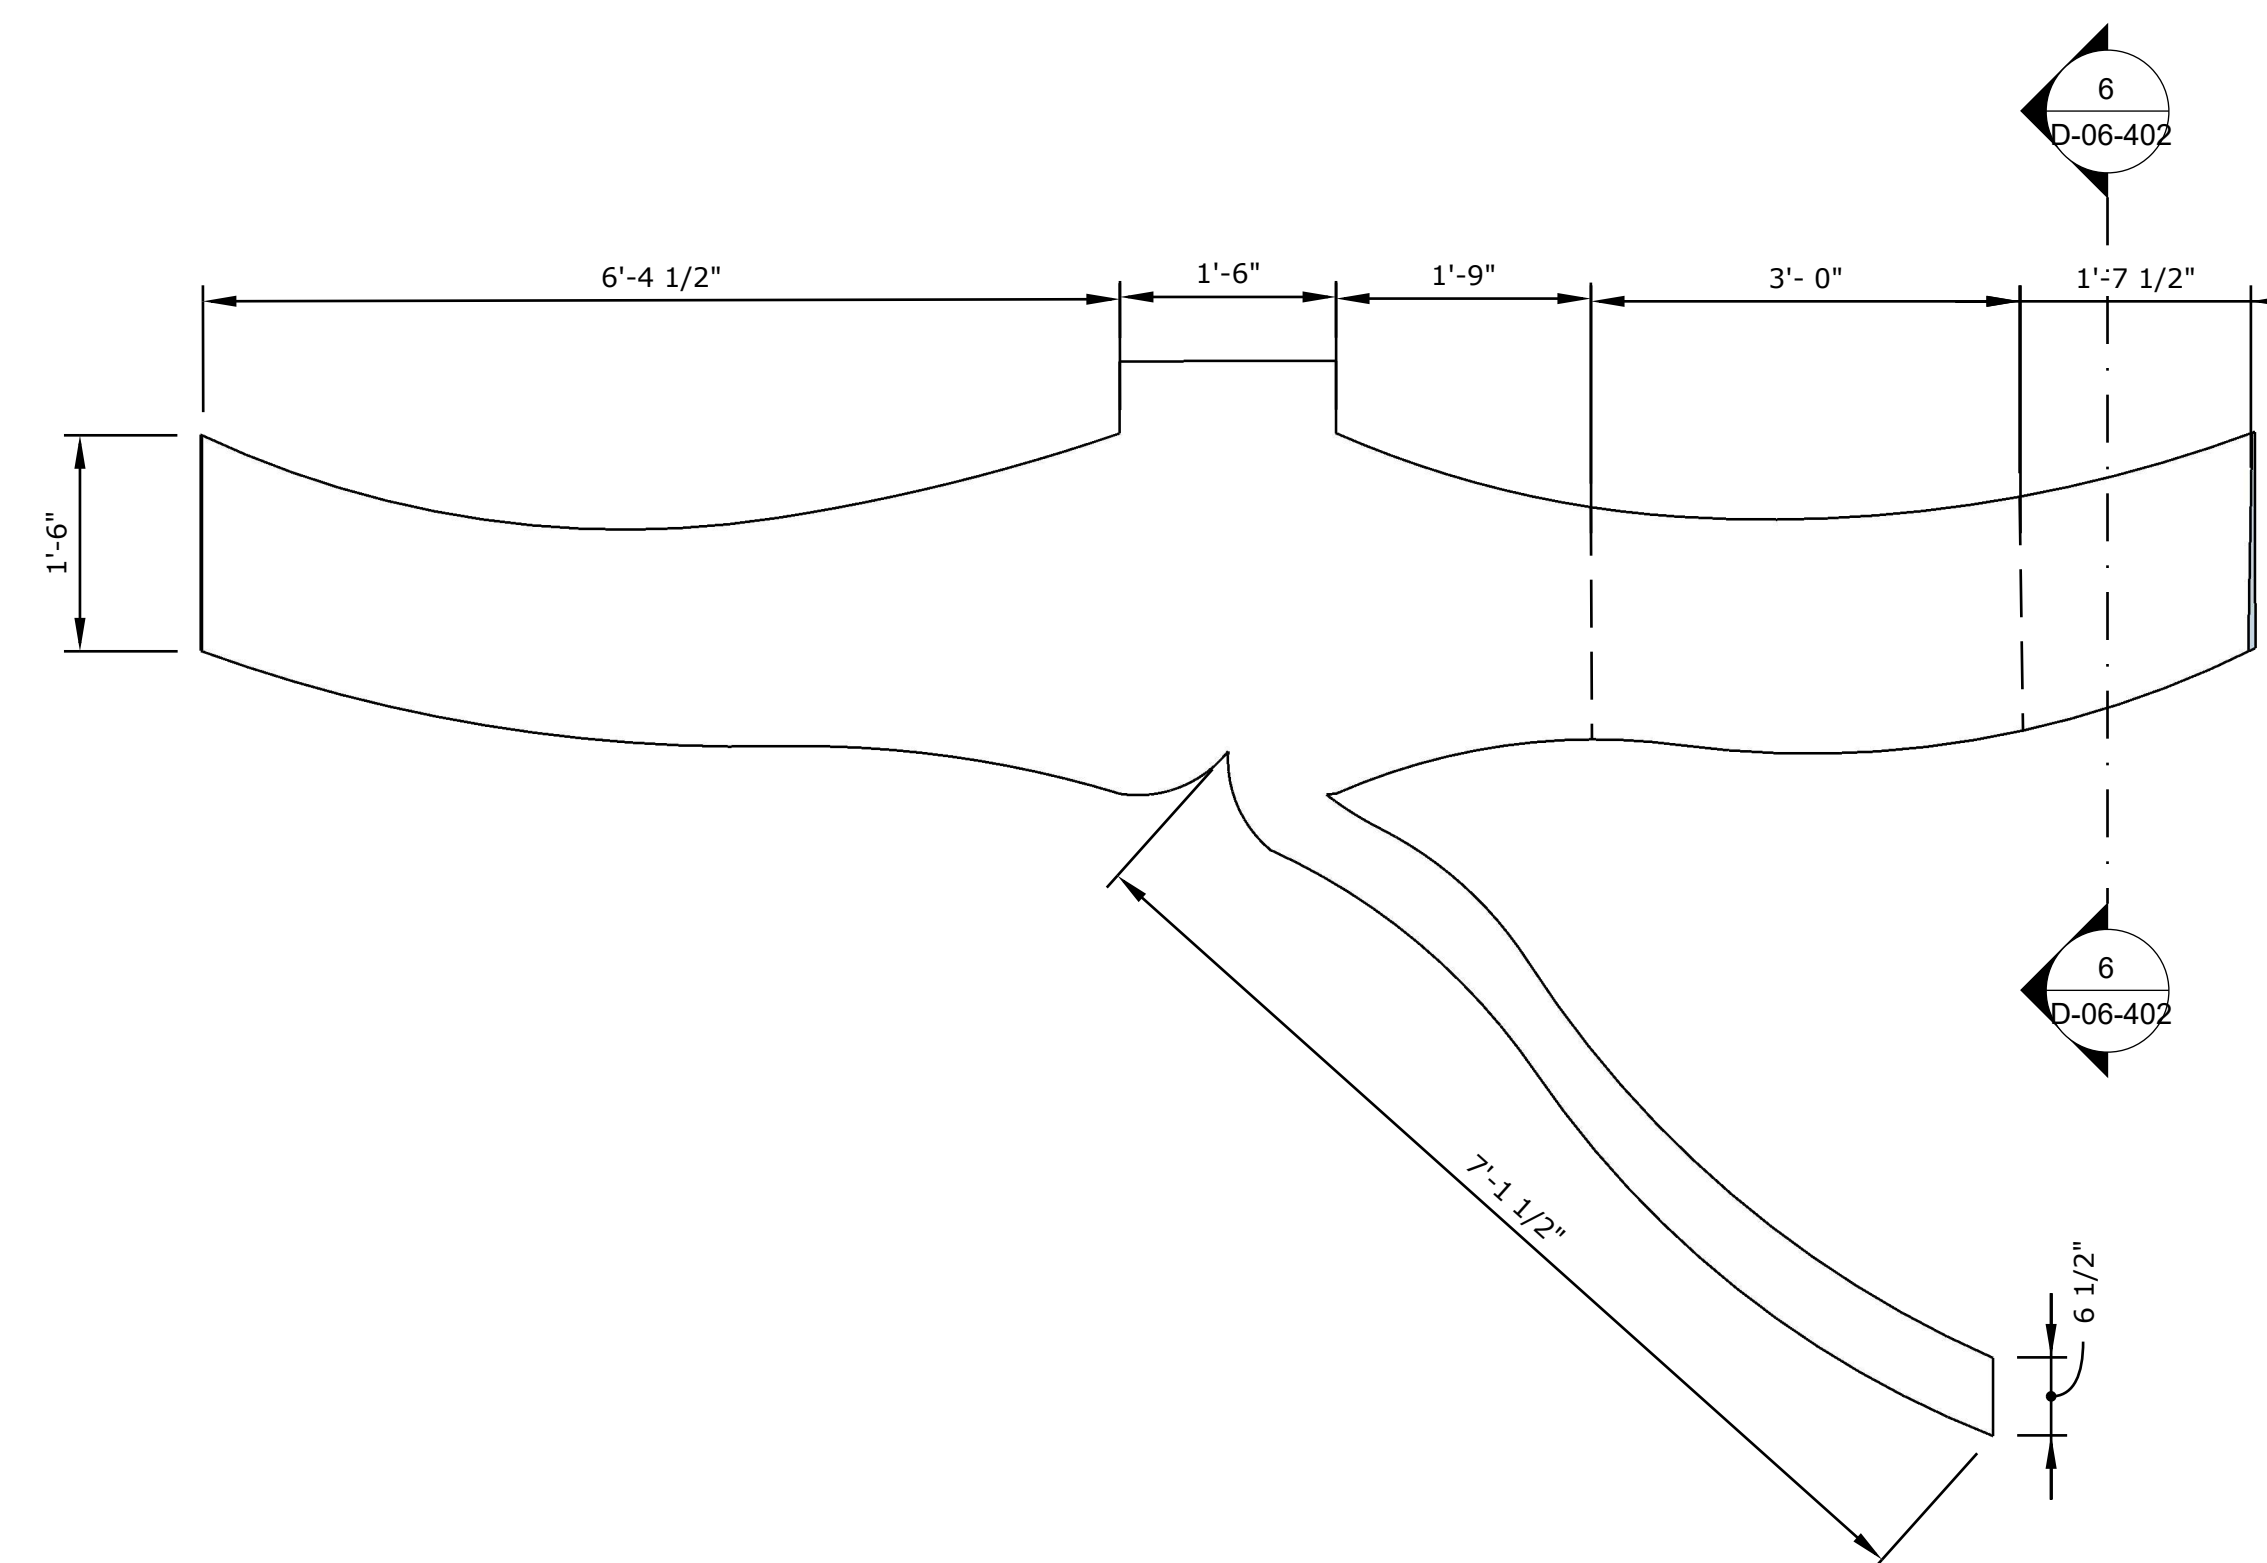

ANIMATRONIC BOOK - TOP VIEW

SCALE: 3/4" = 1'-0"

DETAIL - ANIMATRONIC BOOK (ENTRANCE & EXIT)

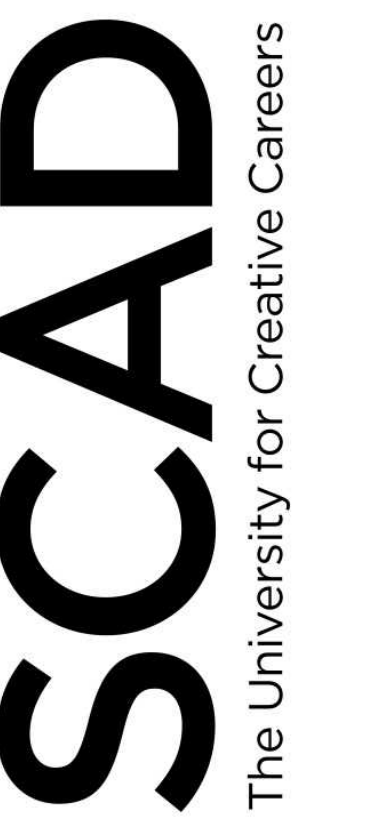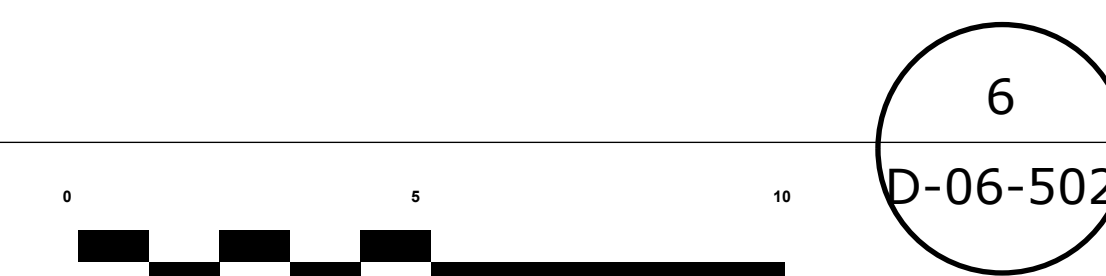

ISSUE:
5/11/2026

CLIENT:
Theresa
Shook



DESIGNER:
Madison
Weygand

PROJECT NAME:
PROD 473 - Senior Project
"A Kindred Spirit: The World of Anne-Shirley"

D-06-502

SECTION CUT - BOOK

SCALE: 1/2" = 1'-0"

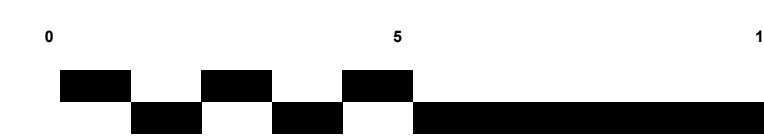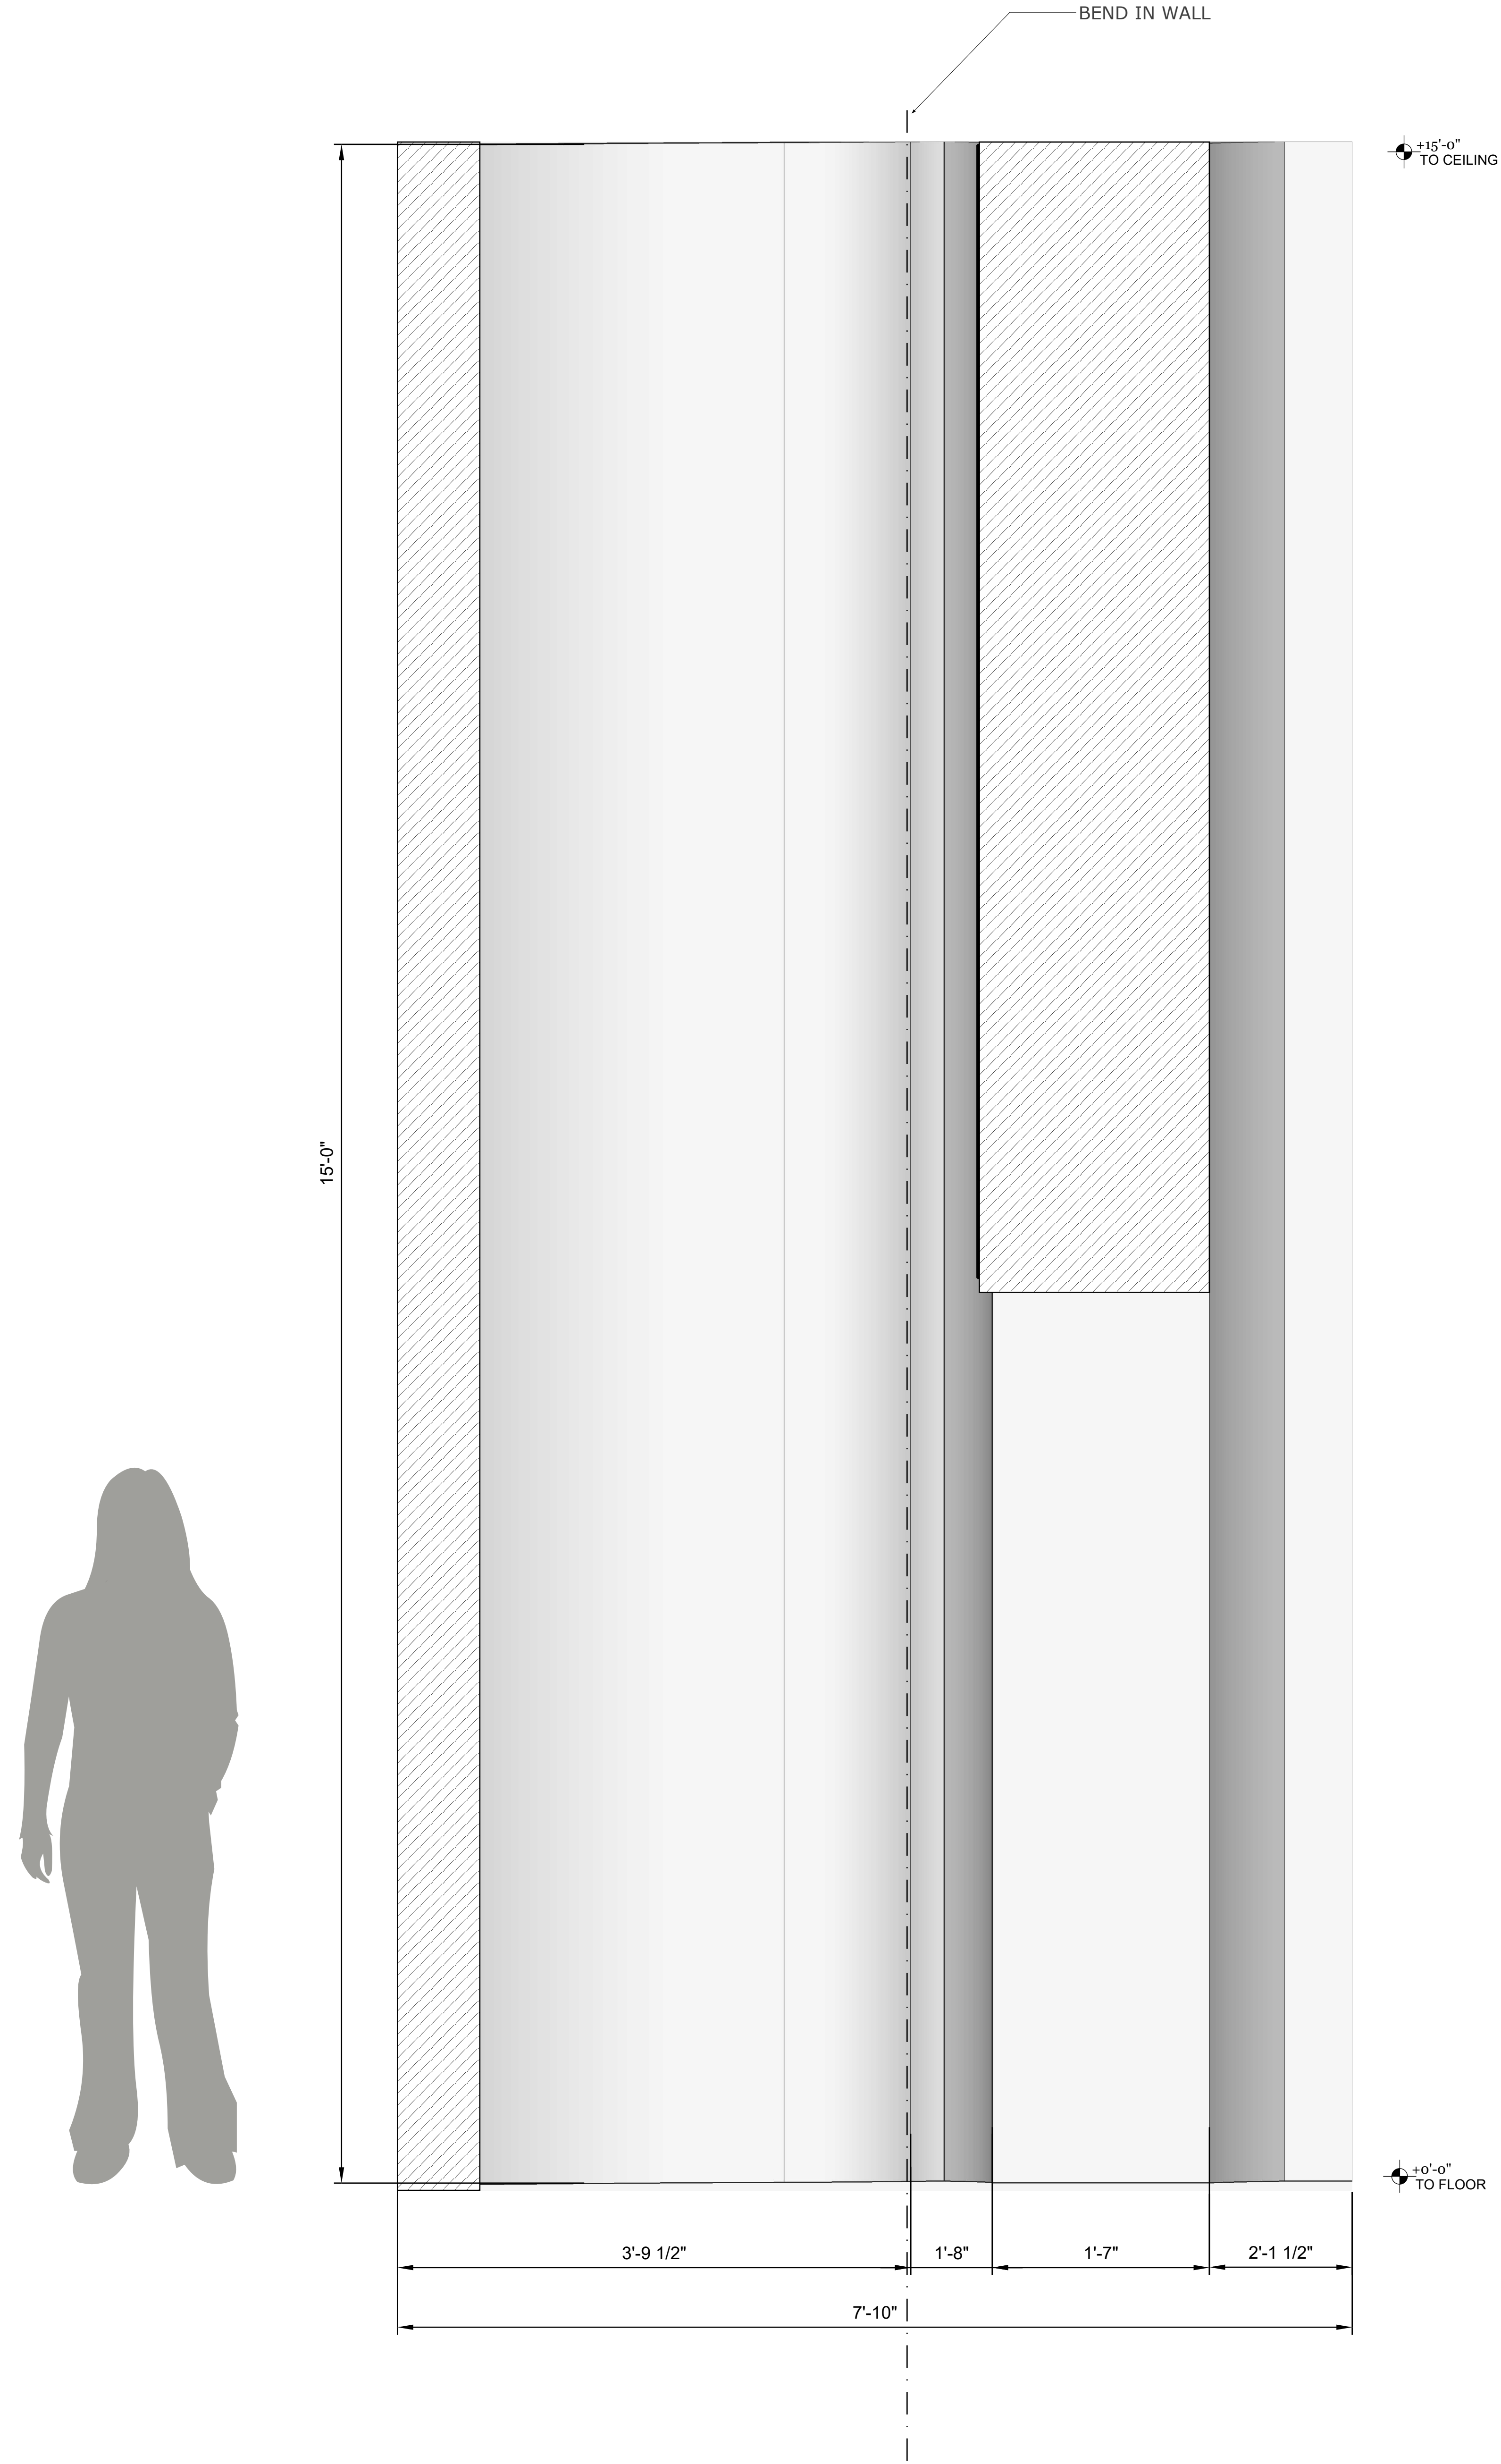

PROJECT NAME:
PROD 473 - Senior Project
"A Kindred Spirit: The World of Anne-Shirley"

DESIGNER:
Madison
Weygand

CLIENT:
Theresa
Shook

ISSUE:
5/11/2026






LARGE OAK TREE (FOR REFERENCE)



DETAIL - LARGE OAK TREE

SCALE: FULL SCALE

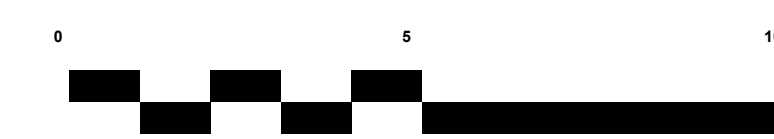


6
D-06-503

PROJECT NAME:
PROD 473 - Senior Project
"A Kindred Spirit: The World of Anne-Shirley"

DESIGNER:
Madison
Weygand

CLIENT:
Theresa
Shook

ISSUE:
5/11/2026

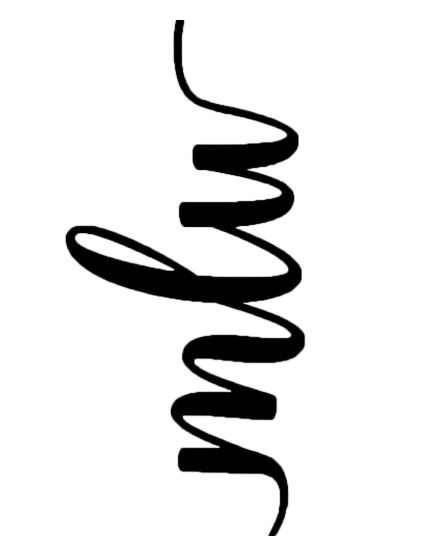

D-06-503